



DETAIL PLAN 150

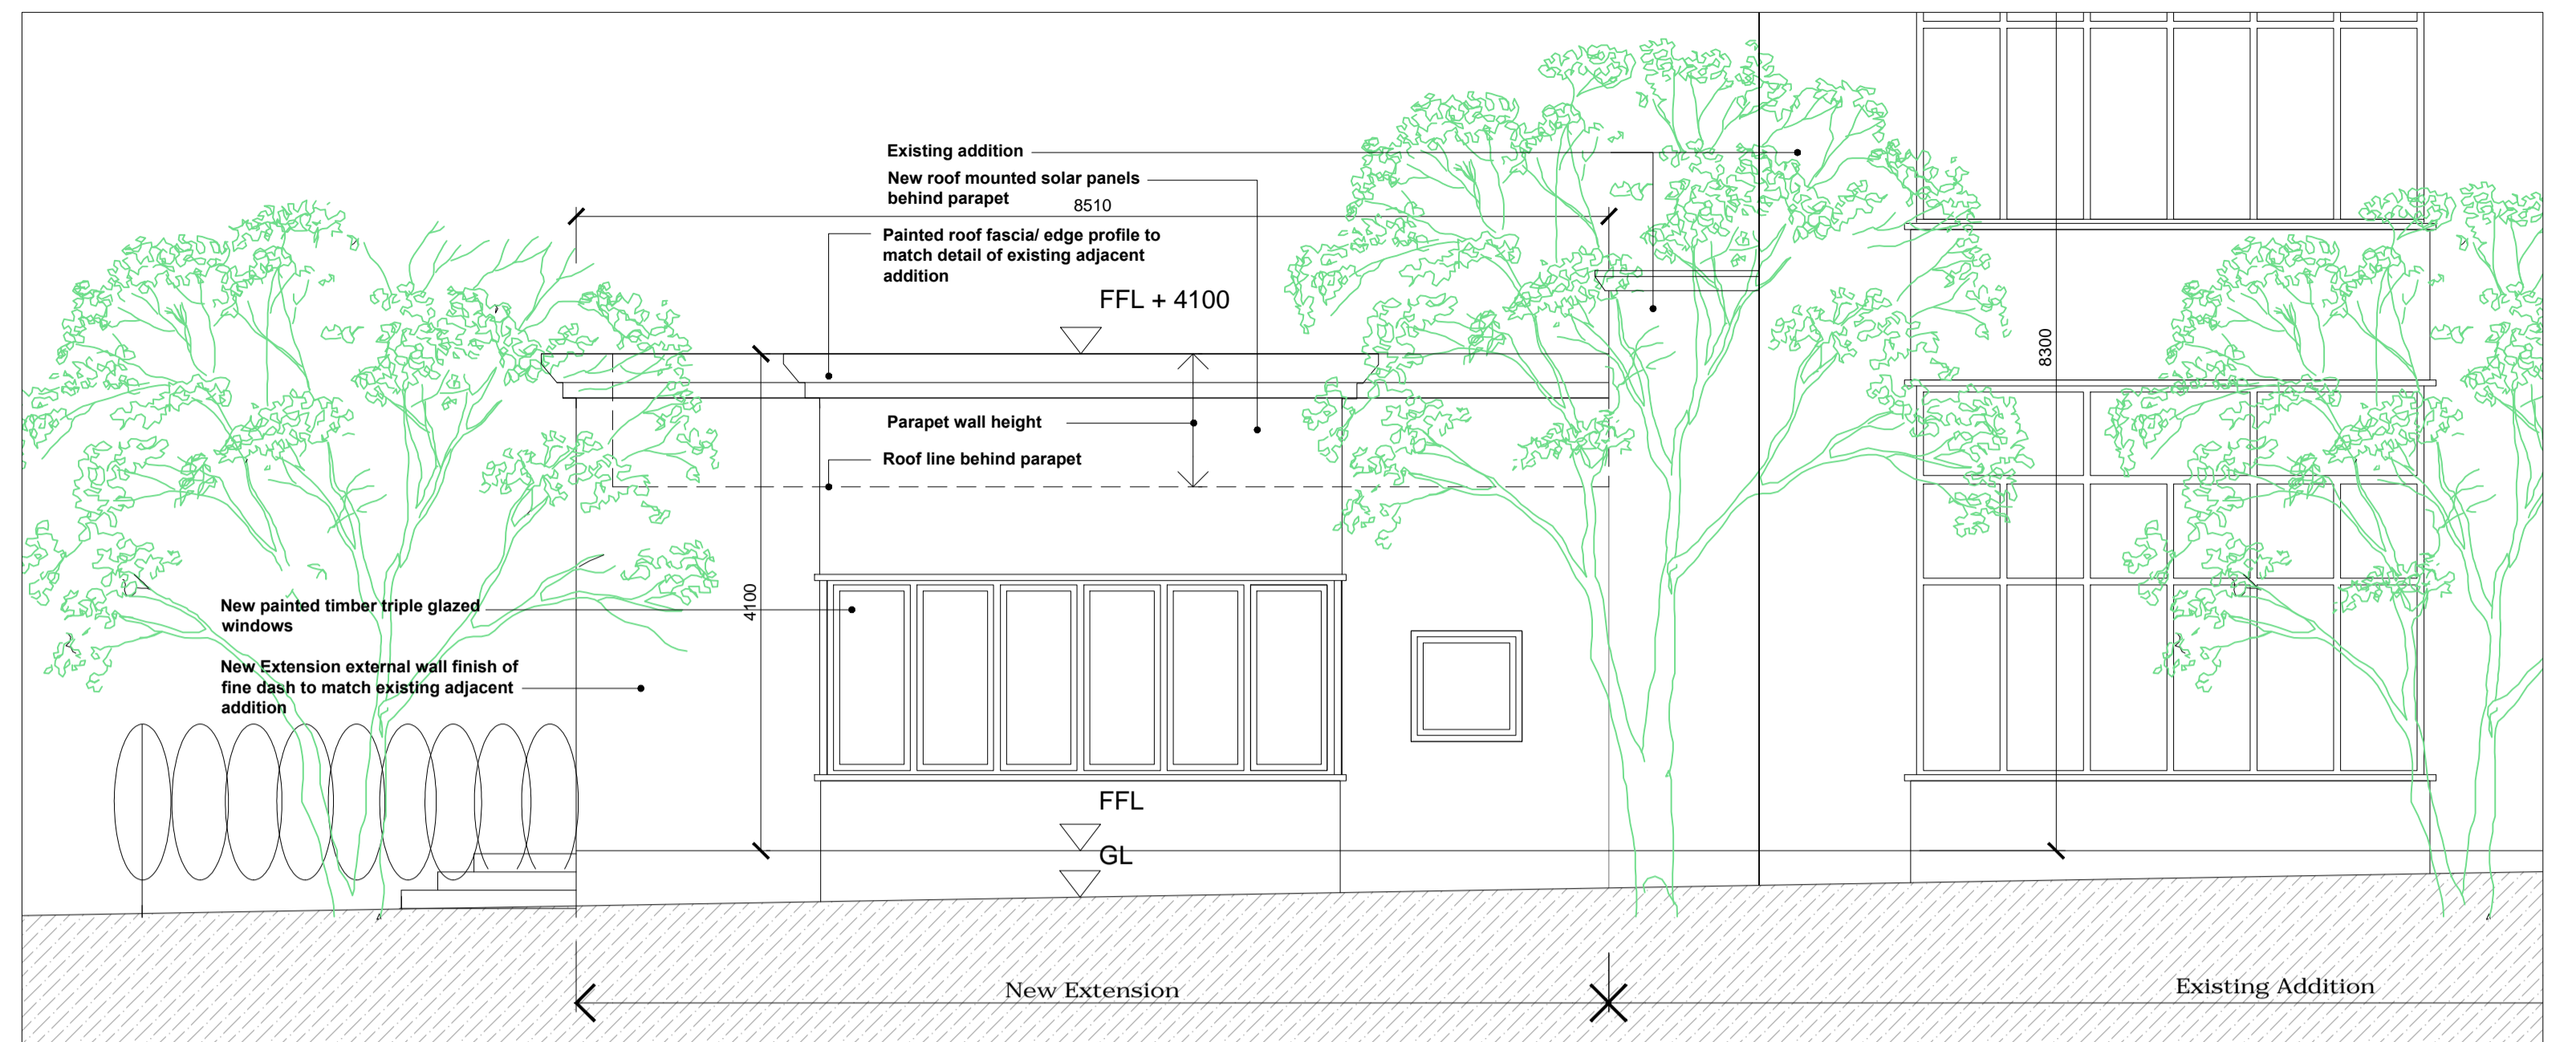

FRONT (SOUTH) ELEVATION 1:50

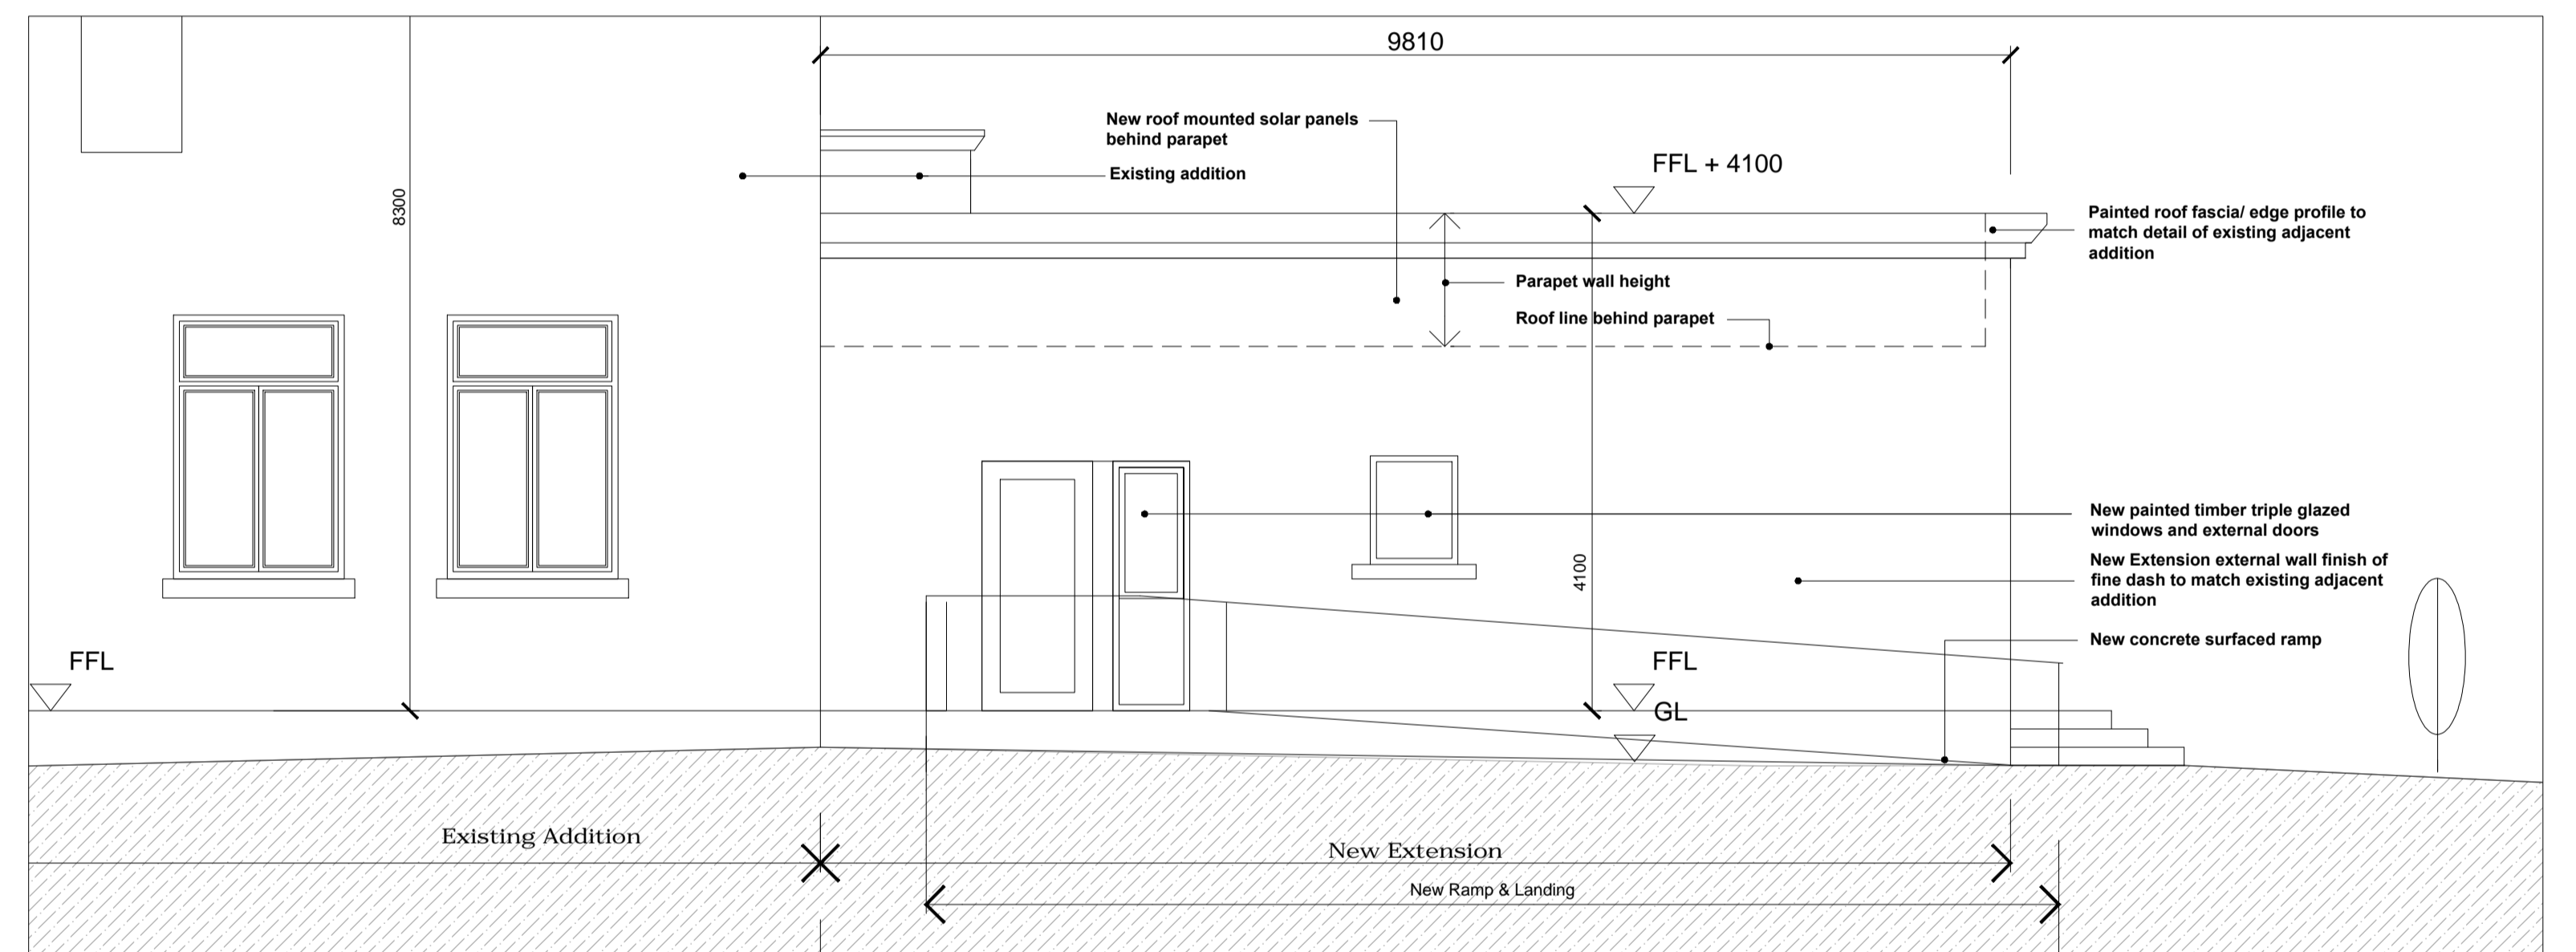


REAR (NORTH) ELEVATION 1:50



SKETCH 3D VIEW NO 1



SKETCH 3D VIEW NO 2

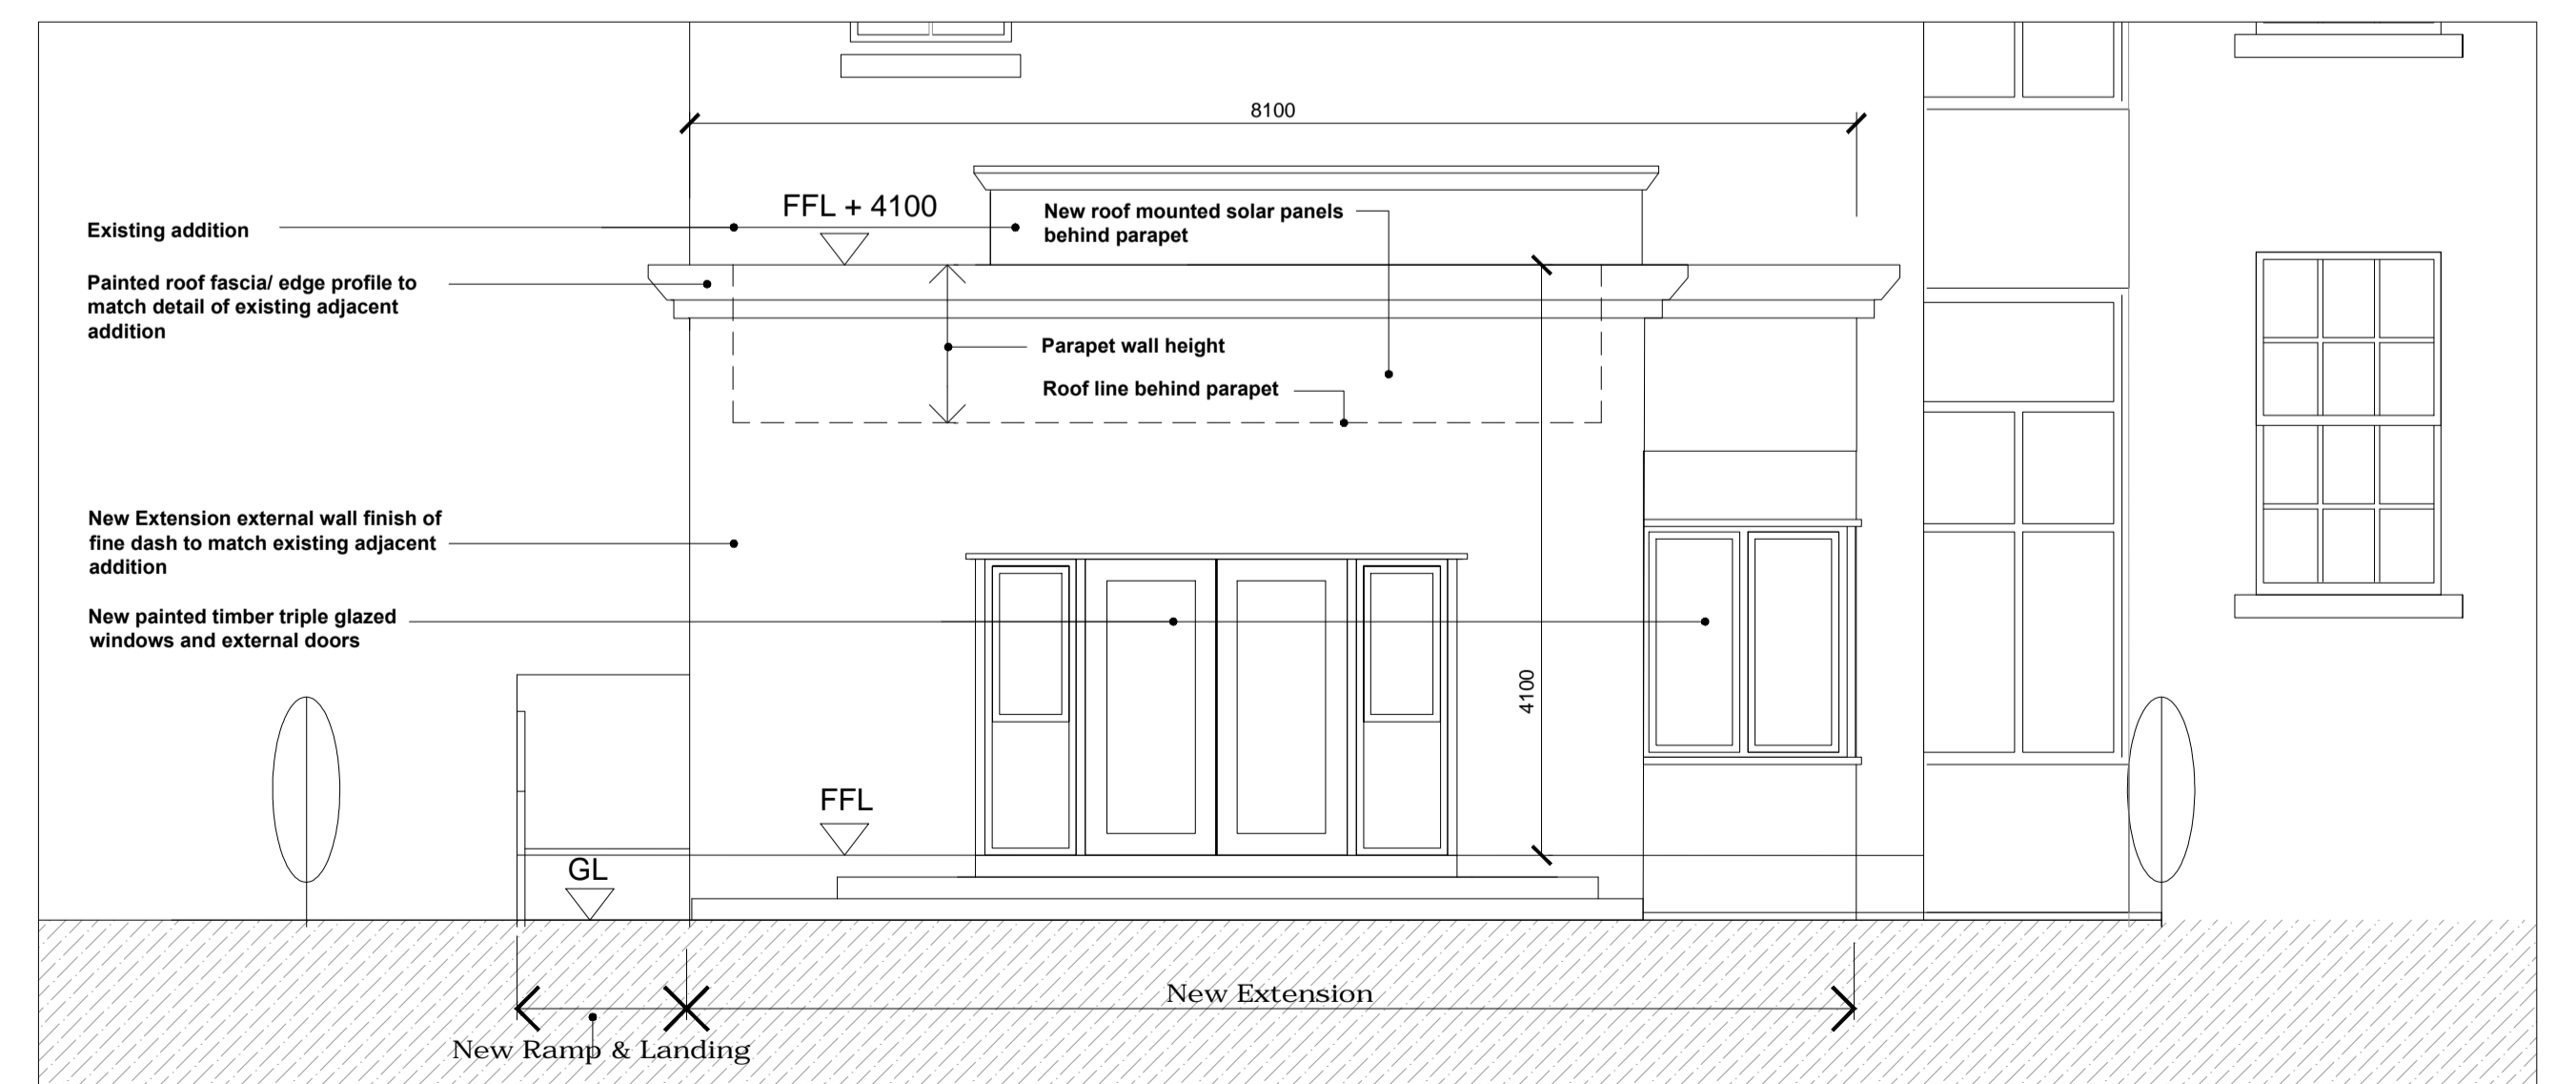

WEST ELEVATION 1:50

Rev.	Date	Drawn/Description

Do not scale from this Drawing, use figured dimensions only. Check all dimensions on site before commencing work. Report any discrepancies to Architect before proceeding. This Drawing and Designs thereon are copyright of the County Council. ©

Includes Ordnance Survey Ireland data reproduced under OS Licence number 2013-2015/CCMA/Dun Laoghaire-Rathdown County Council. Unauthorised reproduction infringes Ordnance Survey Ireland and Government of Ireland copyright. © -Ordnance Survey Ireland, 2016



Job SHANGANAGH PARK HOUSE
PROPOSED EXTENSION

Drg PROPOSED DETAIL PLANS,
ELEVATIONS AND 3D VIEWS

Scale: 1:50, NTS (A1)	Status: PART 8
Date: MARCH 2017	CAD Ref:
Job No: 946	Drawing No:
Dm. poc	Chd. 946/005
Architects Department Quinn Hill, Warren Road, Dun Laoghaire, Co. Dublin. Phone (01) 2064700 Fax (01) 230381	