



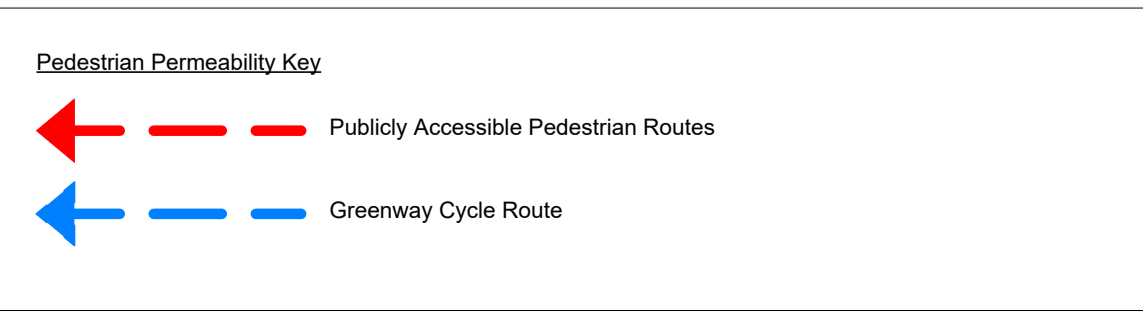

Revision	Date	Description

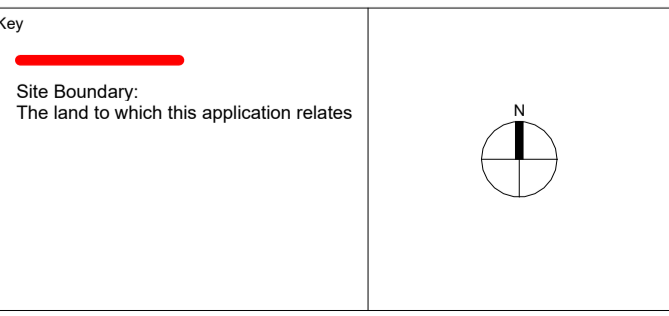

STATUS OF DRAWING  
**PLANNING**  
 ALL DIMENSIONS TO BE TAKEN FROM ARCHITECTS DRAWINGS  
 DISCREPANCIES TO BE REFERRED TO THE ARCHITECT FOR CLARIFICATION



**ABK**  
 34 Lower Leeson Street, Dublin 2  
 t + 353 1 678 9822  
 www.abkdublin.com

**architects**

Project: Cherrywood SDZ - Development Area 1 Lehaunstown Plot L8

Title: Site Plan - Pedestrian Permeability  
 Scale: 1: 400 @ A1 Date: 09.01.2024. By:PW Chk:JP  
 Drawing number: **790\_PA010**  
 Status/Rev: A