
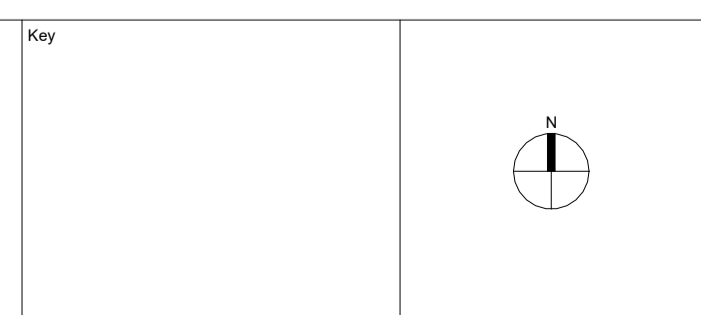
 Accessible Route Through Scheme
 Accessible Route to Communal Space

Revision	Date	Description

STATUS OF DRAWING
PLANNING
 ALL DIMENSIONS TO BE TAKEN FROM ARCHITECTS DRAWINGS
 DISCREPANCIES TO BE REFERRED TO THE ARCHITECT FOR CLARIFICATION



ABK
 34 Lower Leeson Street, Dublin 2
 t + 353 1 678 9822
 www.abkdublin.com
architects
 Project: Cherrywood SDZ - Development Area 1 Lehaunstown Plot L8

Title: Site Plan - Accessible Routes
 Scale: 1: 400 @ A1 Date: 01/04/24 By: PW Chk: JP
 Drawing number:
790_PA019
 Status/Rev
 A