


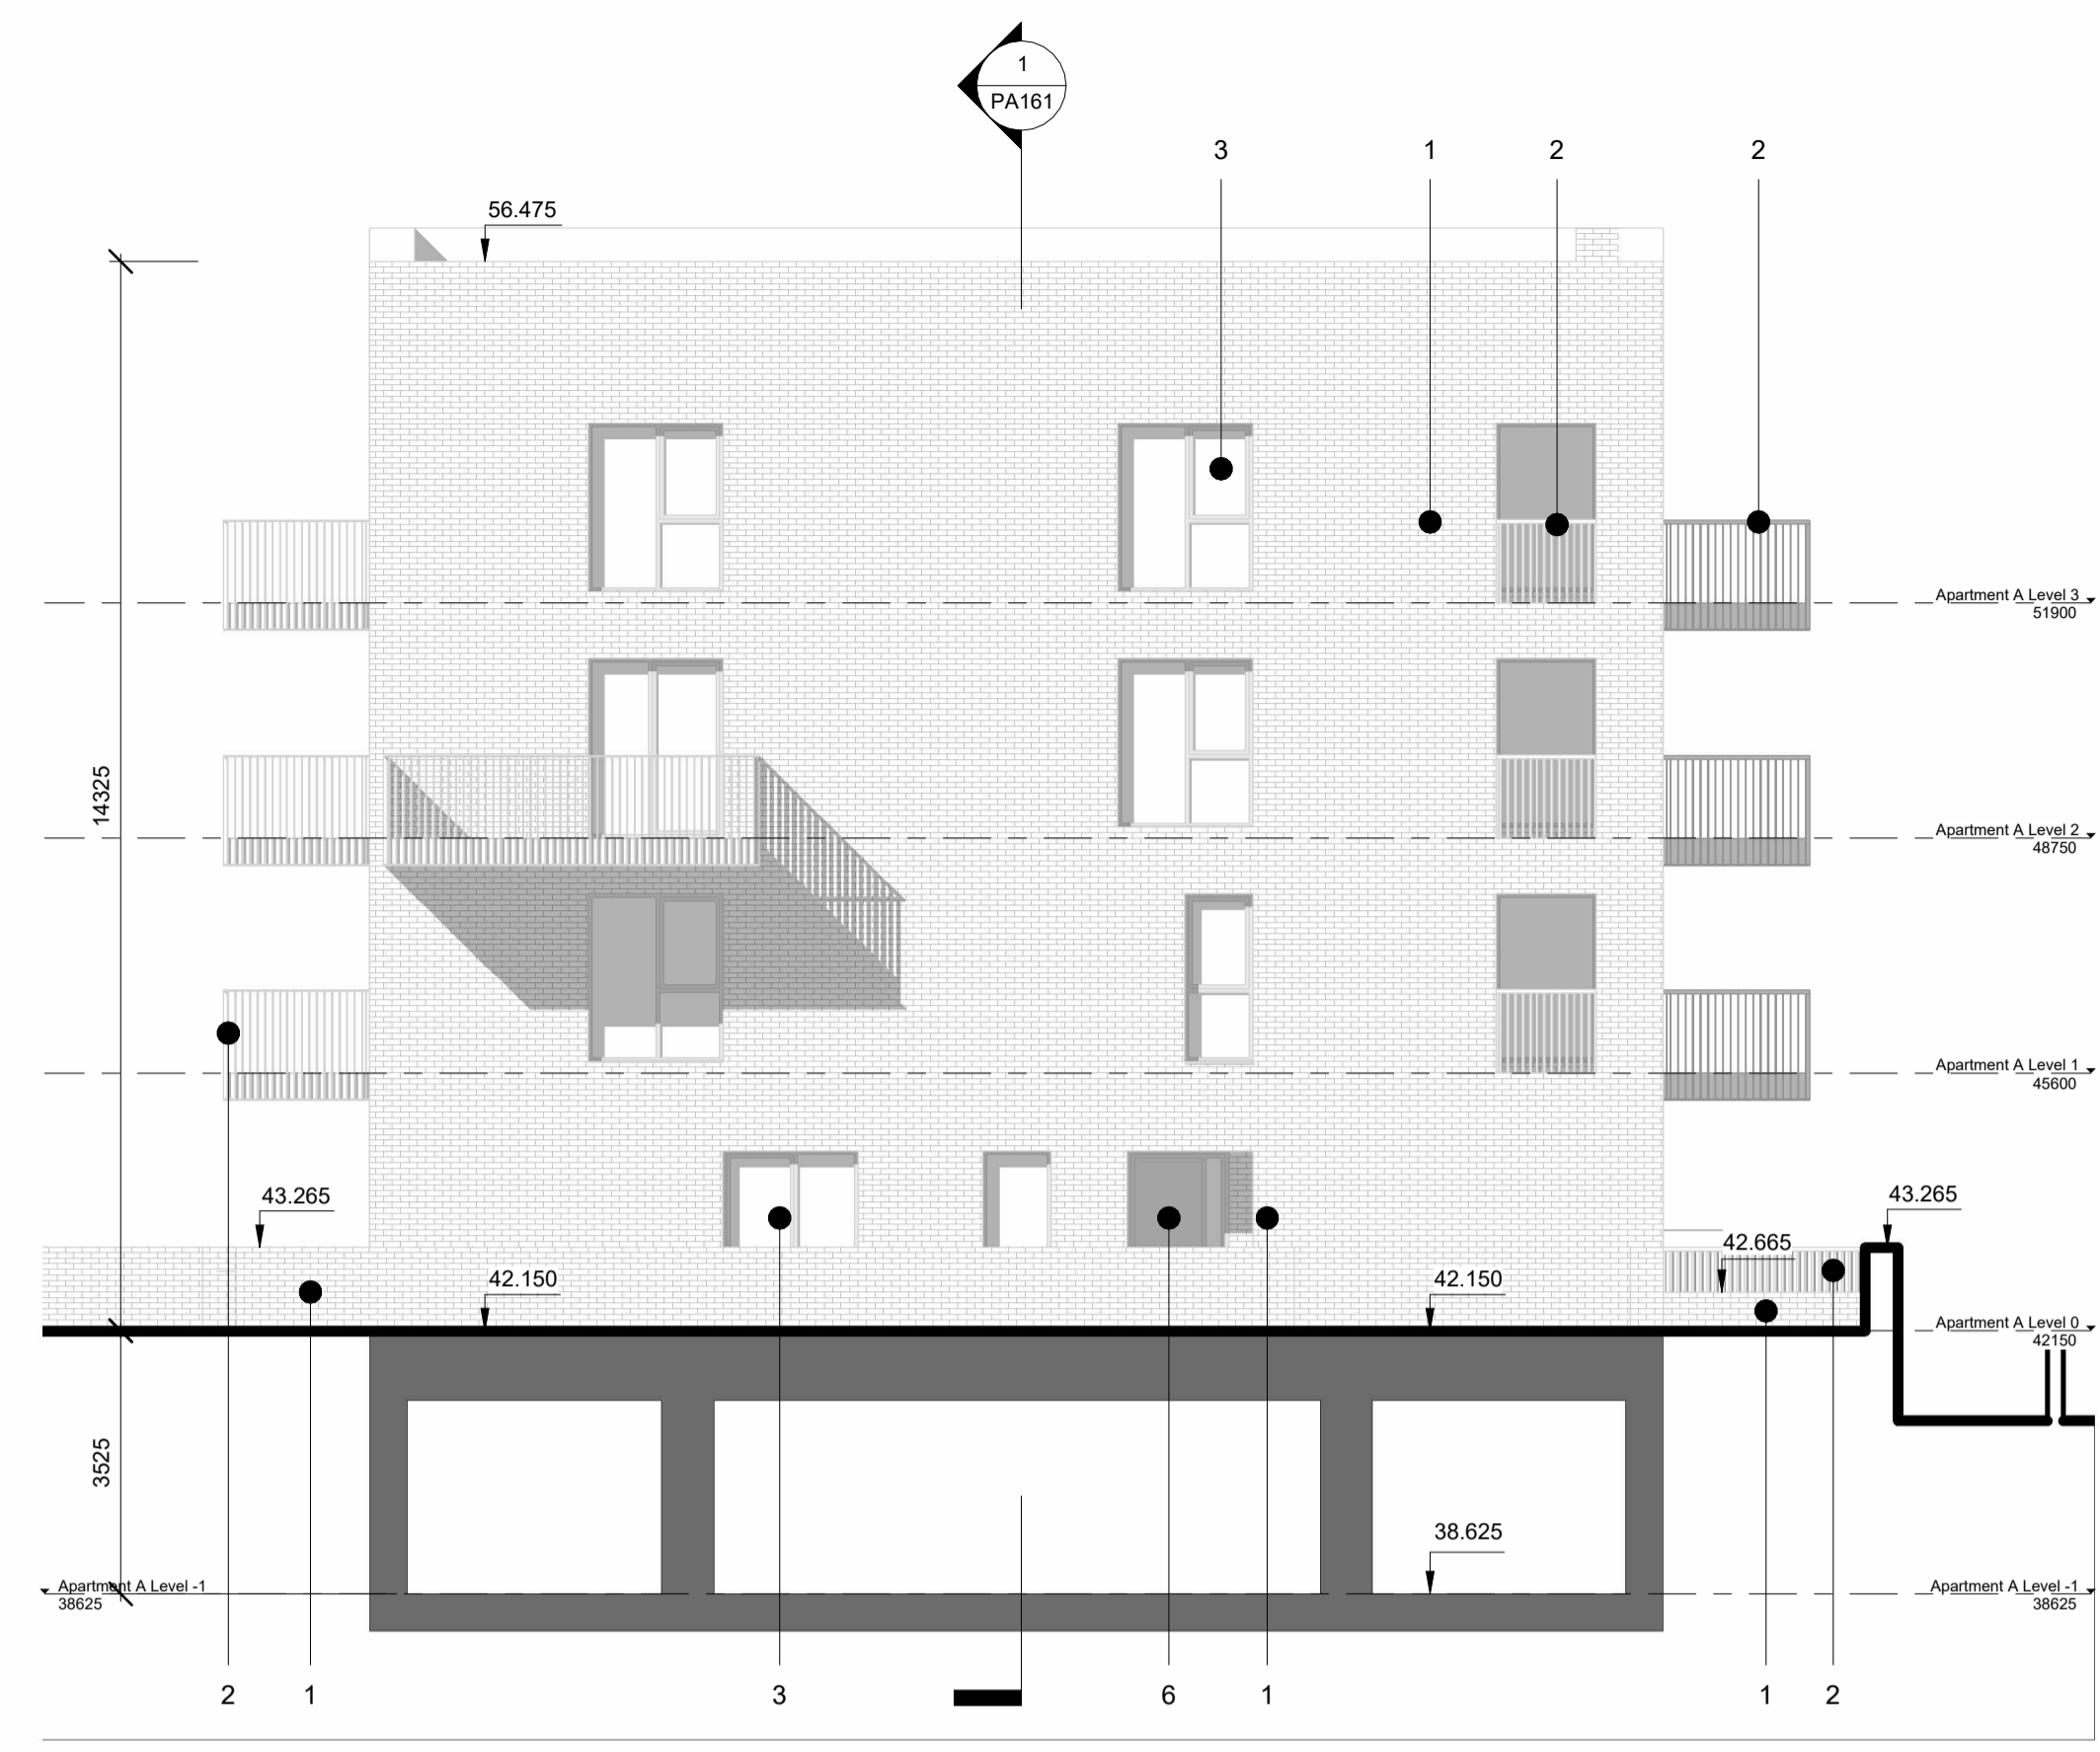


01 Block A1 - West Elevation  
1 : 100



02 Block A1 - South Elevation  
1 : 100



03 Block A1 - East Elevation  
1 : 100

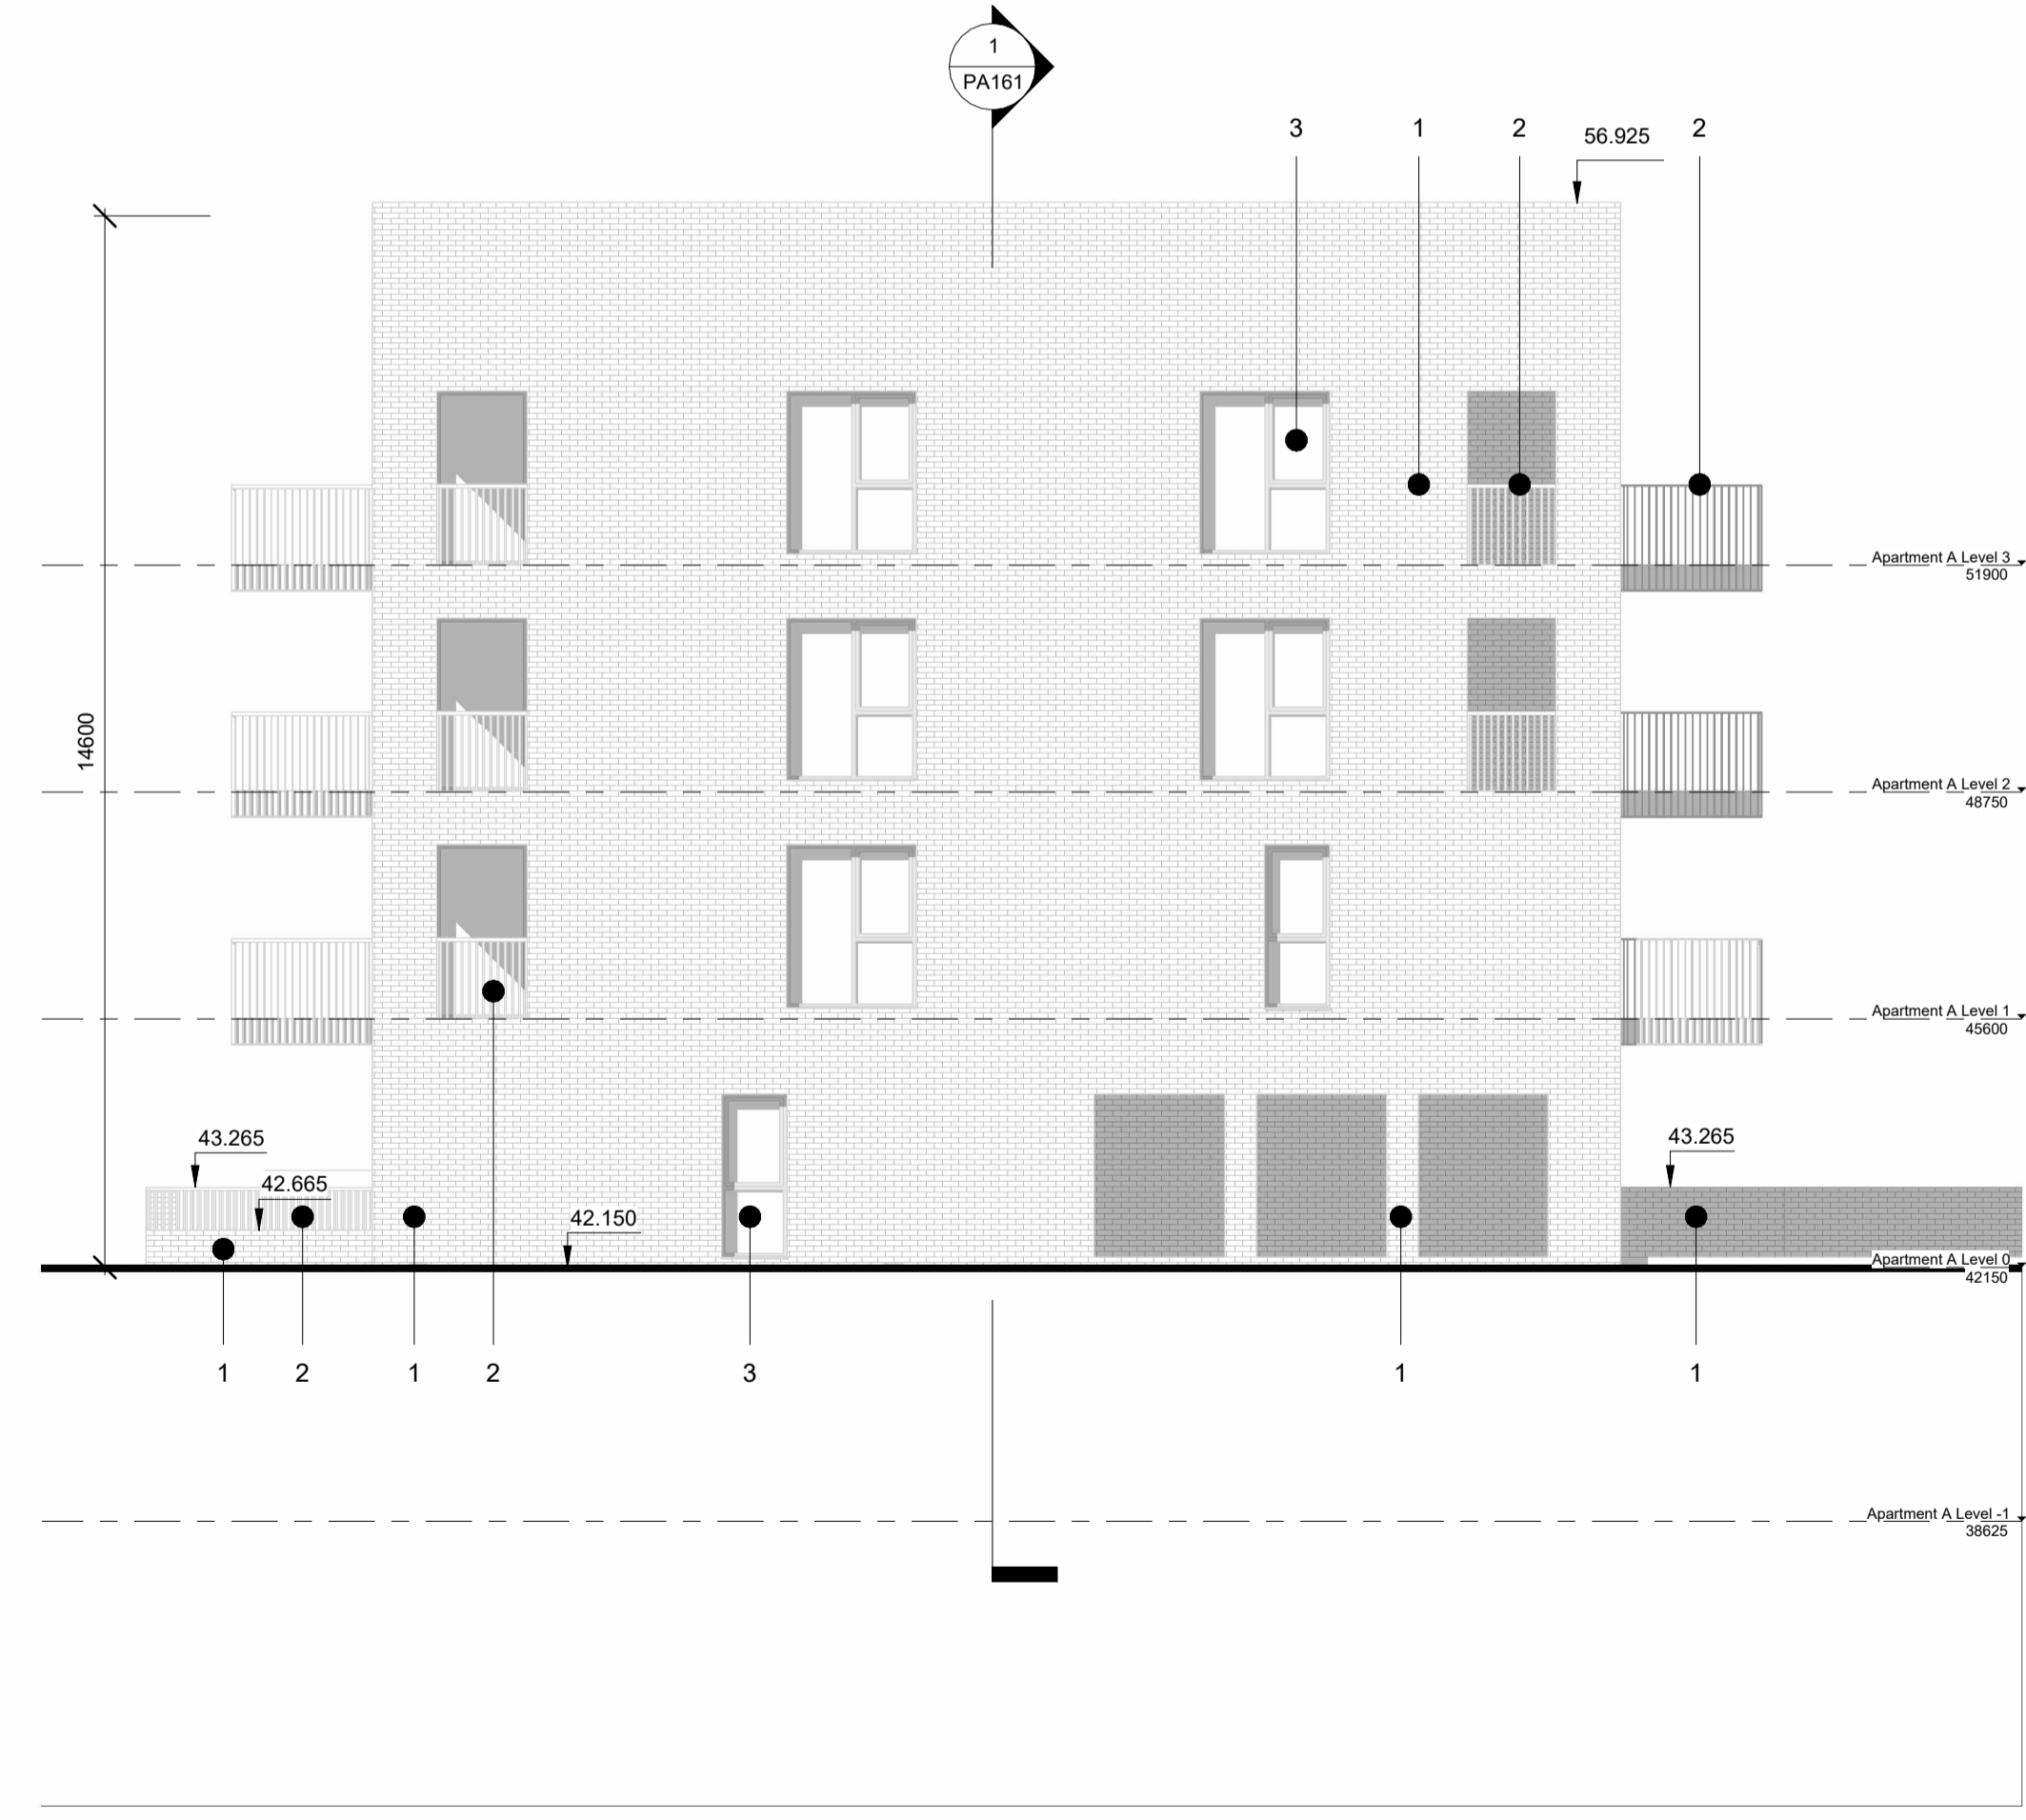

04 Block A1 - North Elevation  
1 : 100

Revision	Date	Description	Key
1		Selected Brick Type	
2		Selected Metal Balustrade	
3		Aluminium Clad Window System	
4		Selected Metal Fascia	
5		Metal Louvred Doors	
6		Aluminium Framed Doors	
7		Selected Metal Gates/Railings	
8		Selected Tile / Standing Seam Roof Covering	

STATUS OF DRAWING

## PLANNING

ALL DIMENSIONS TO BE TAKEN FROM ARCHITECTS DRAWINGS  
DISCREPANCIES TO BE REFERRED TO THE ARCHITECT FOR CLARIFICATION

<p><b>ABK</b> 34 Lower Leeson Street, Dublin 2 t + 353 1 678 9822 www.abkdublin.com</p>	<p><b>architects</b></p>	<p>Title: GA Elevations - Block A1</p> <p>Scale: 1 : 100 @ A1    Date: 26.01.2024.    By: TS    Chk: JP</p>	
<p>Project: Cherrywood SDZ - Development Area 1 Lehaunstown Plot L8</p>		<p>Drawing number: <b>790_PA110</b></p>	<p>Status/Rev A</p>