


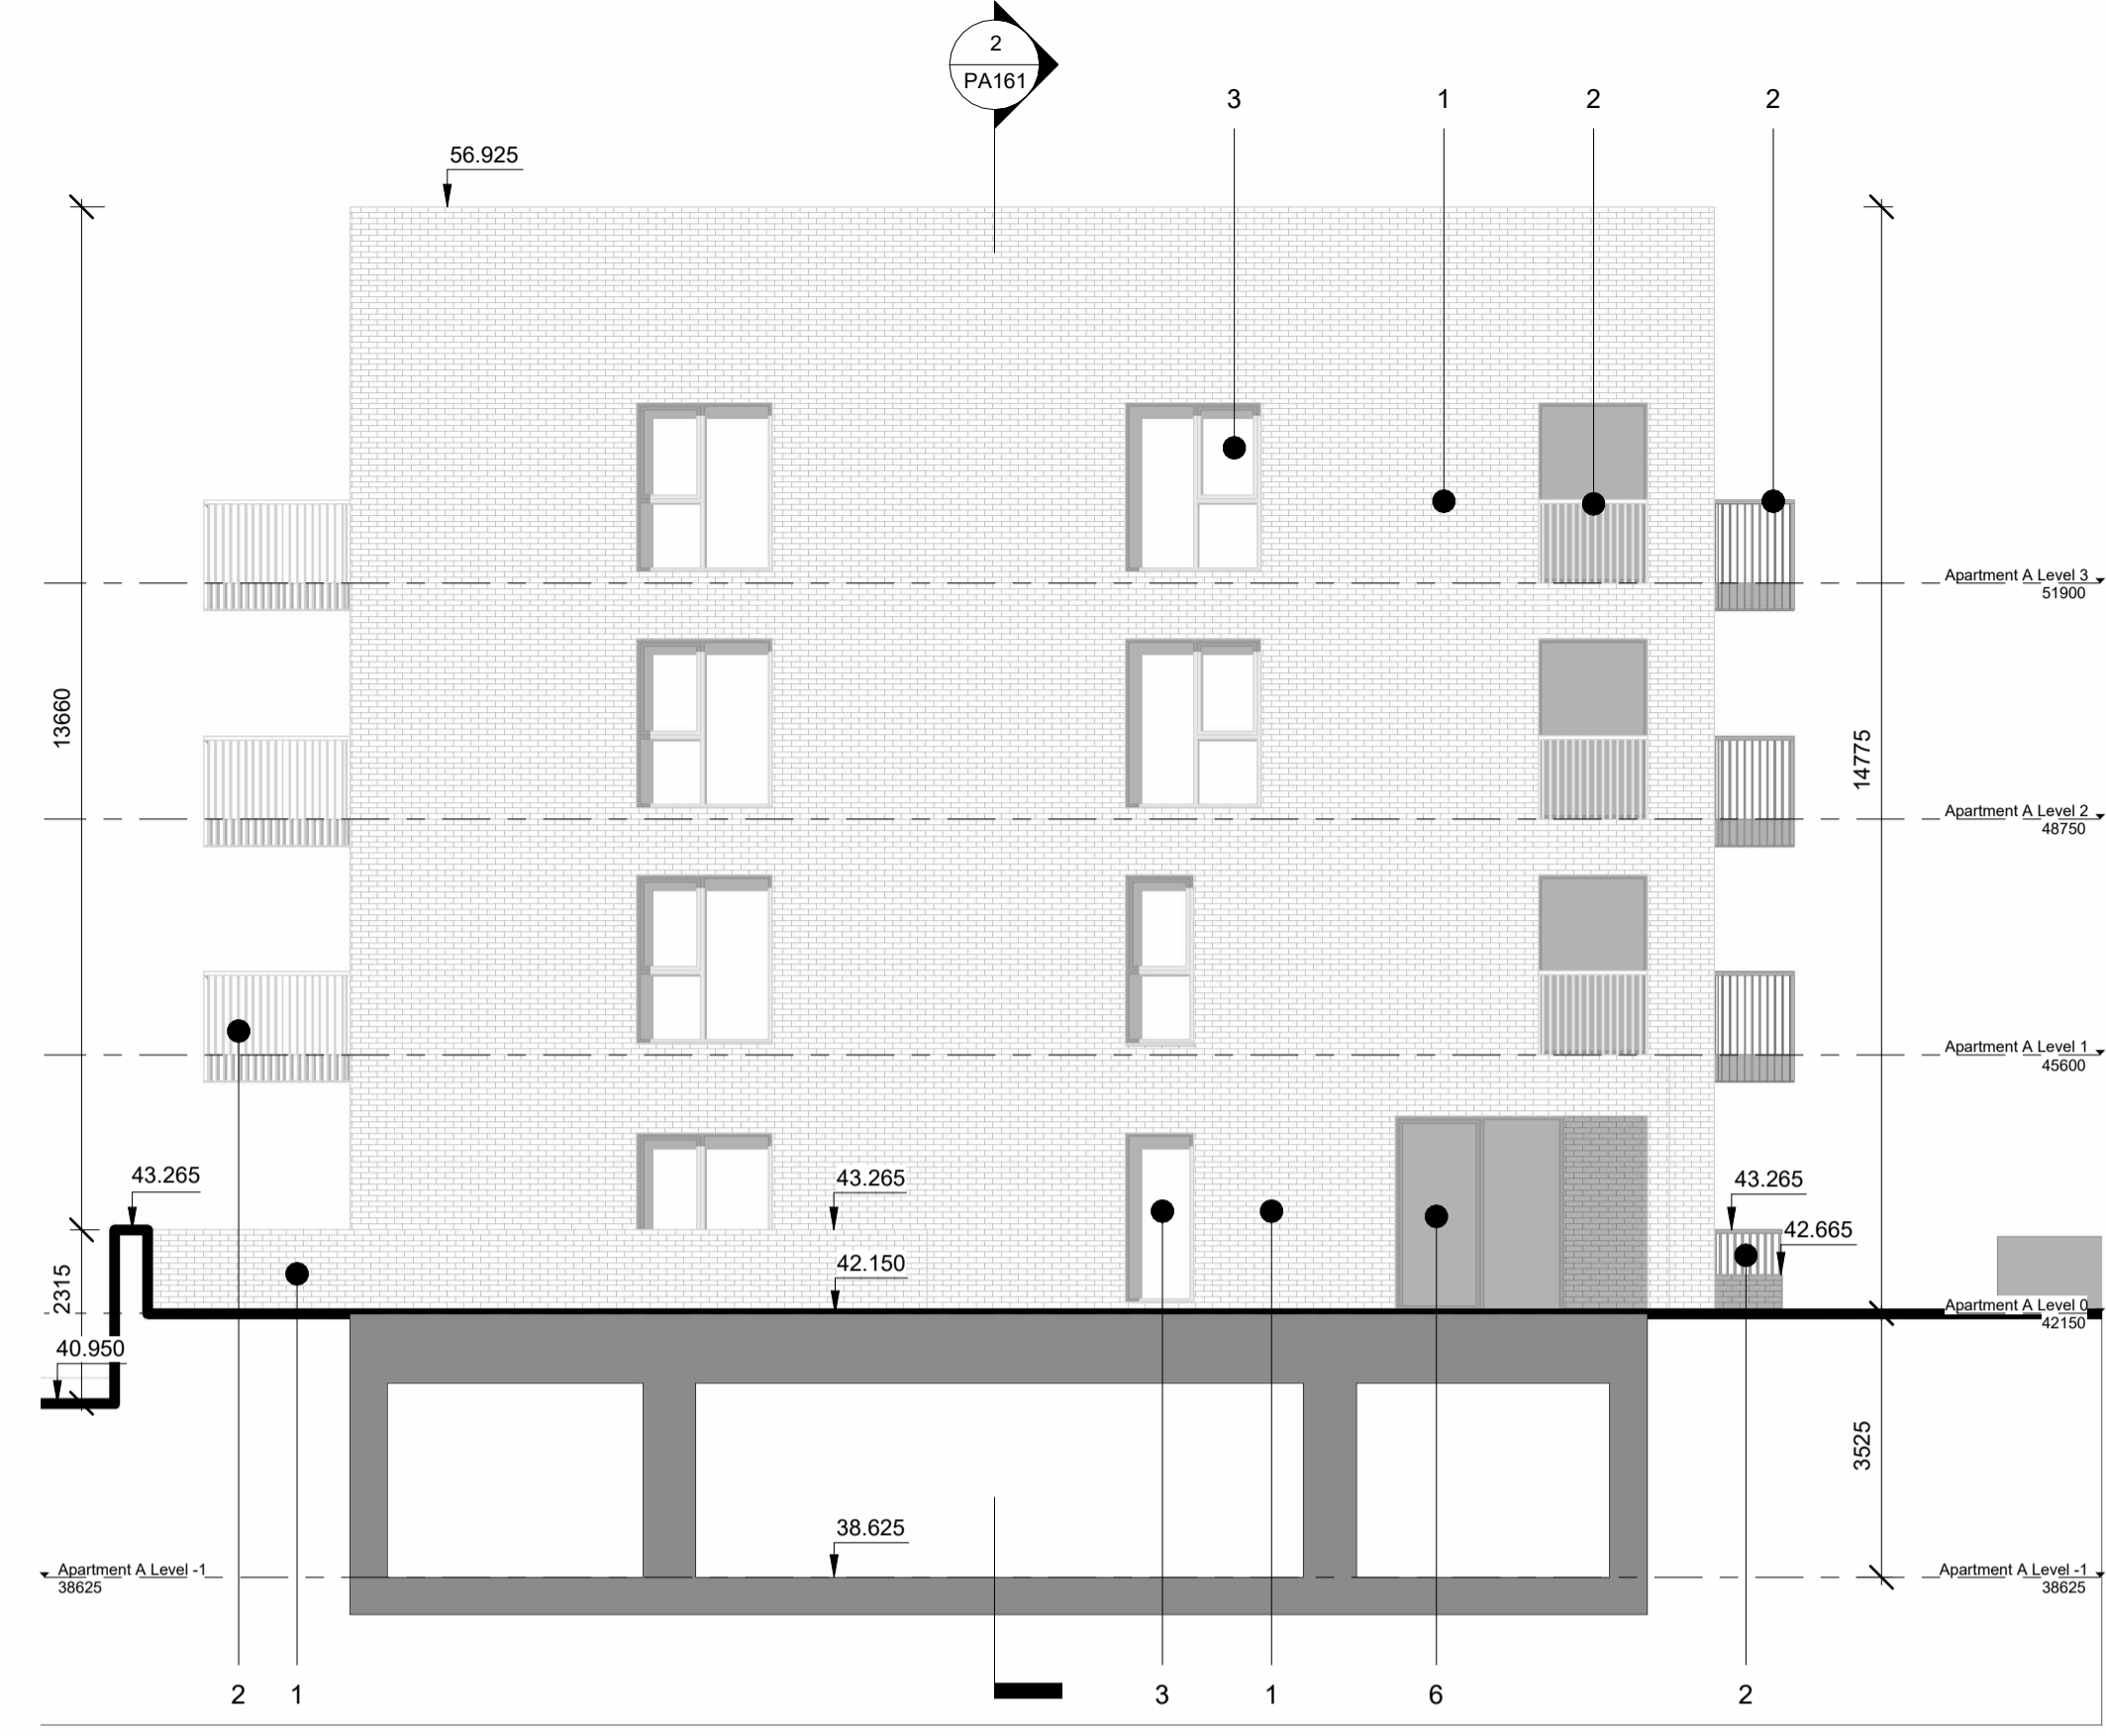


01 Block A2 - West Elevation

1 : 100




02 Block A2 - North Elevation

1 : 100

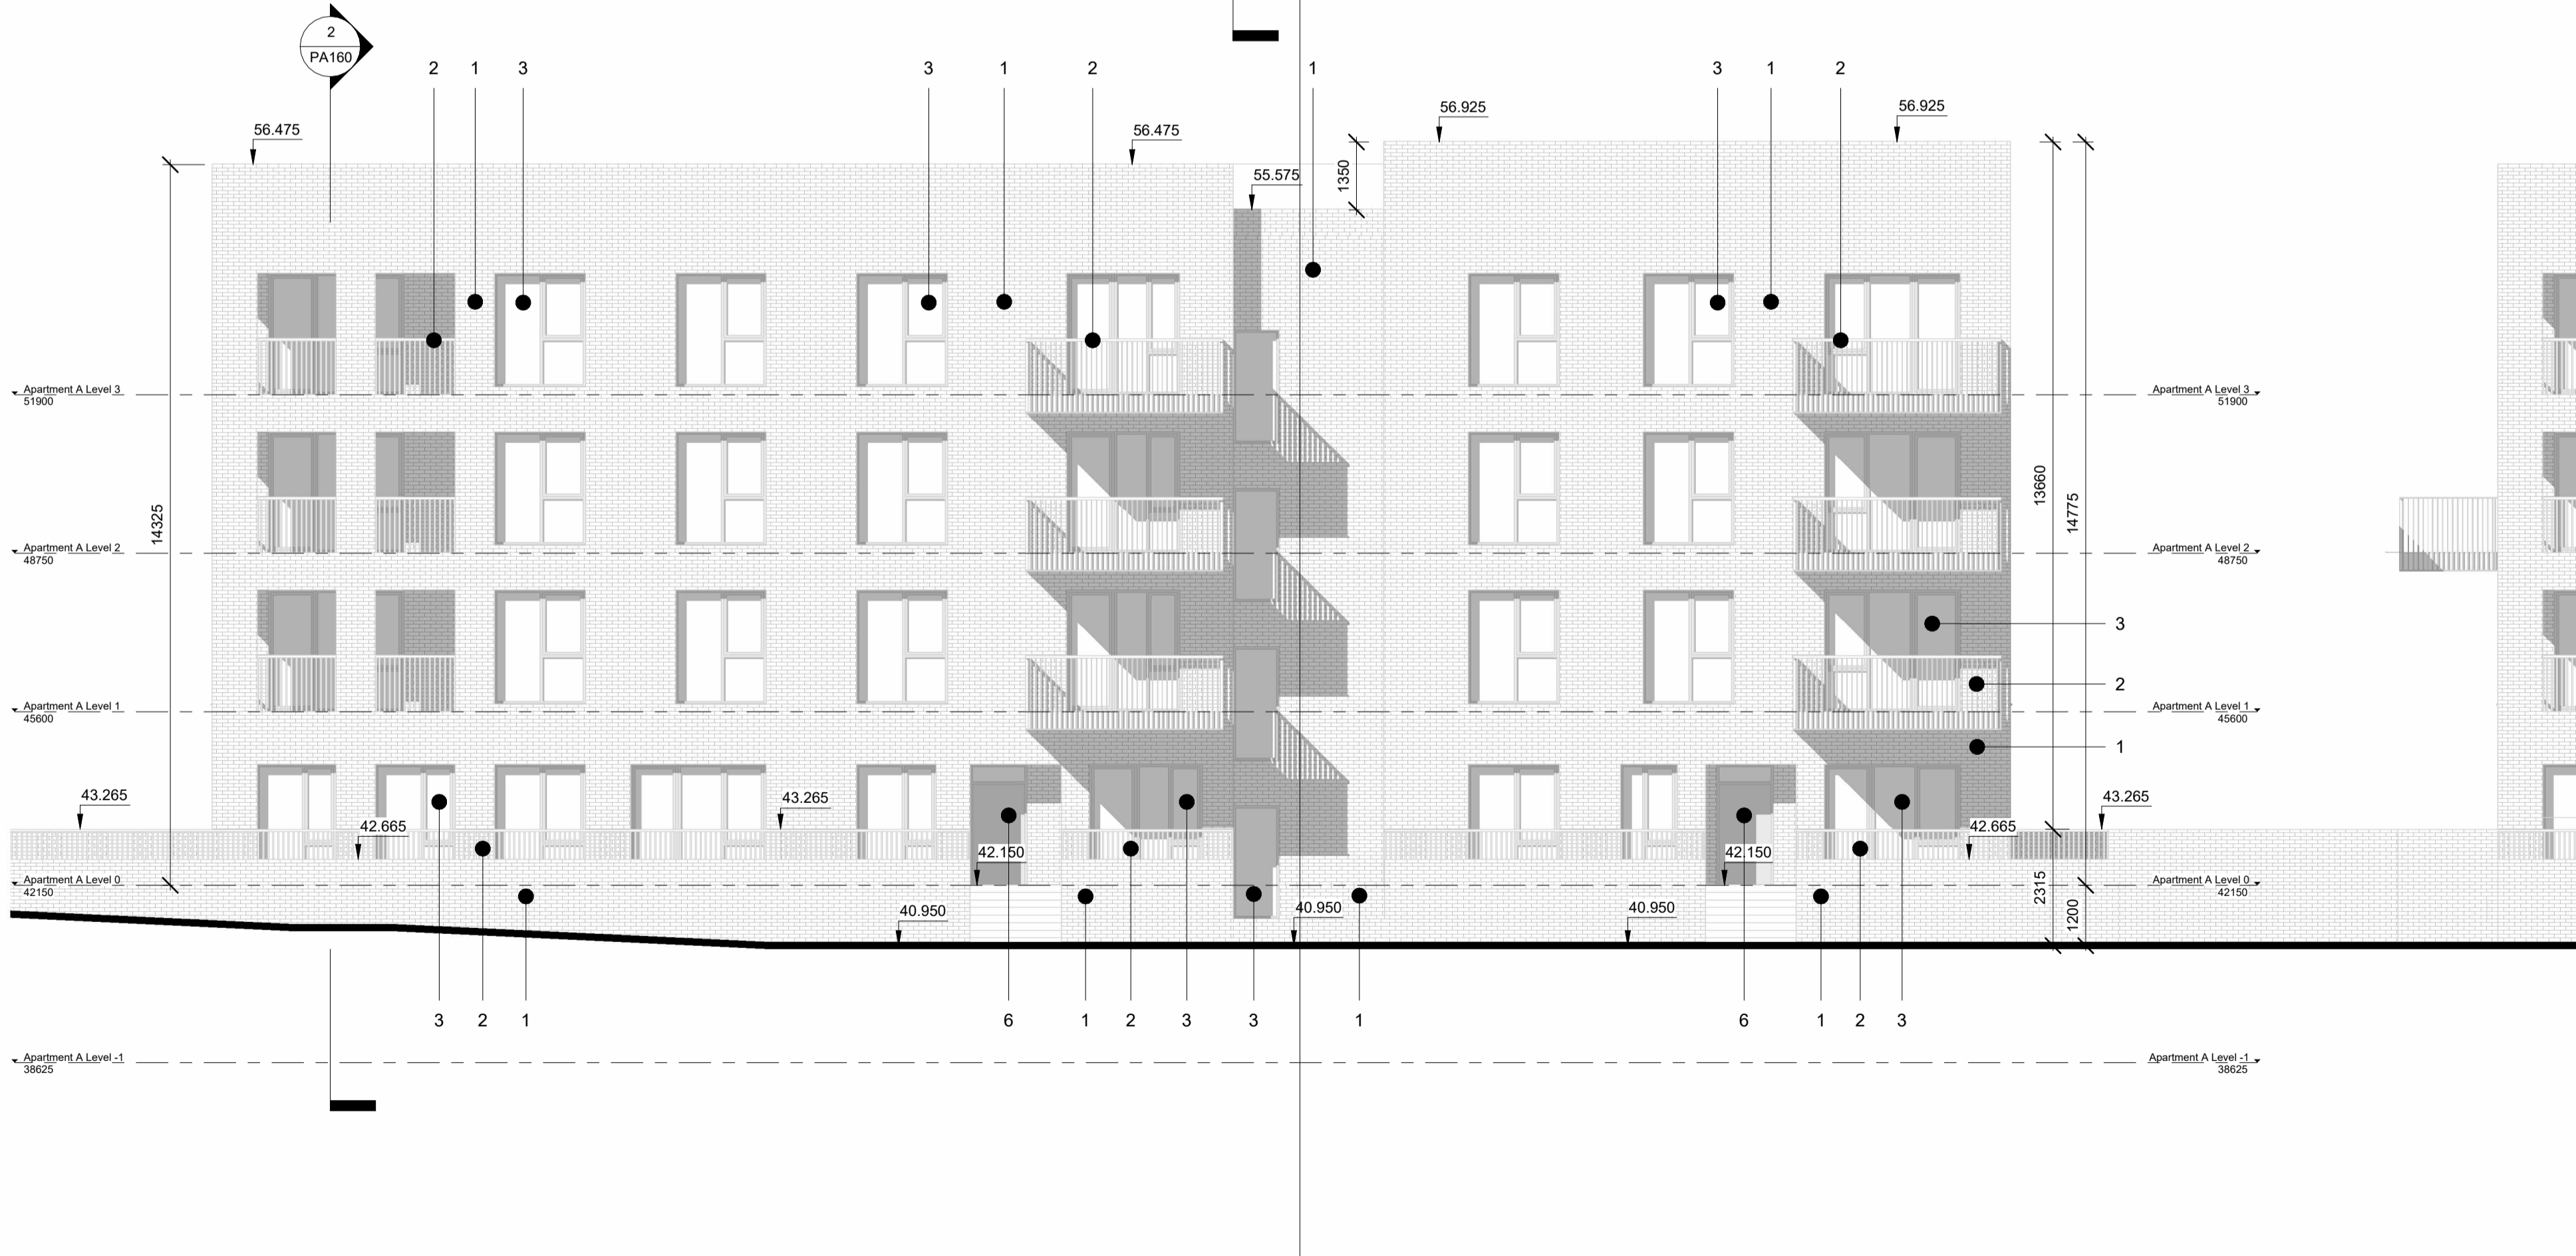

03 Block A2 - East Elevation

1 : 100

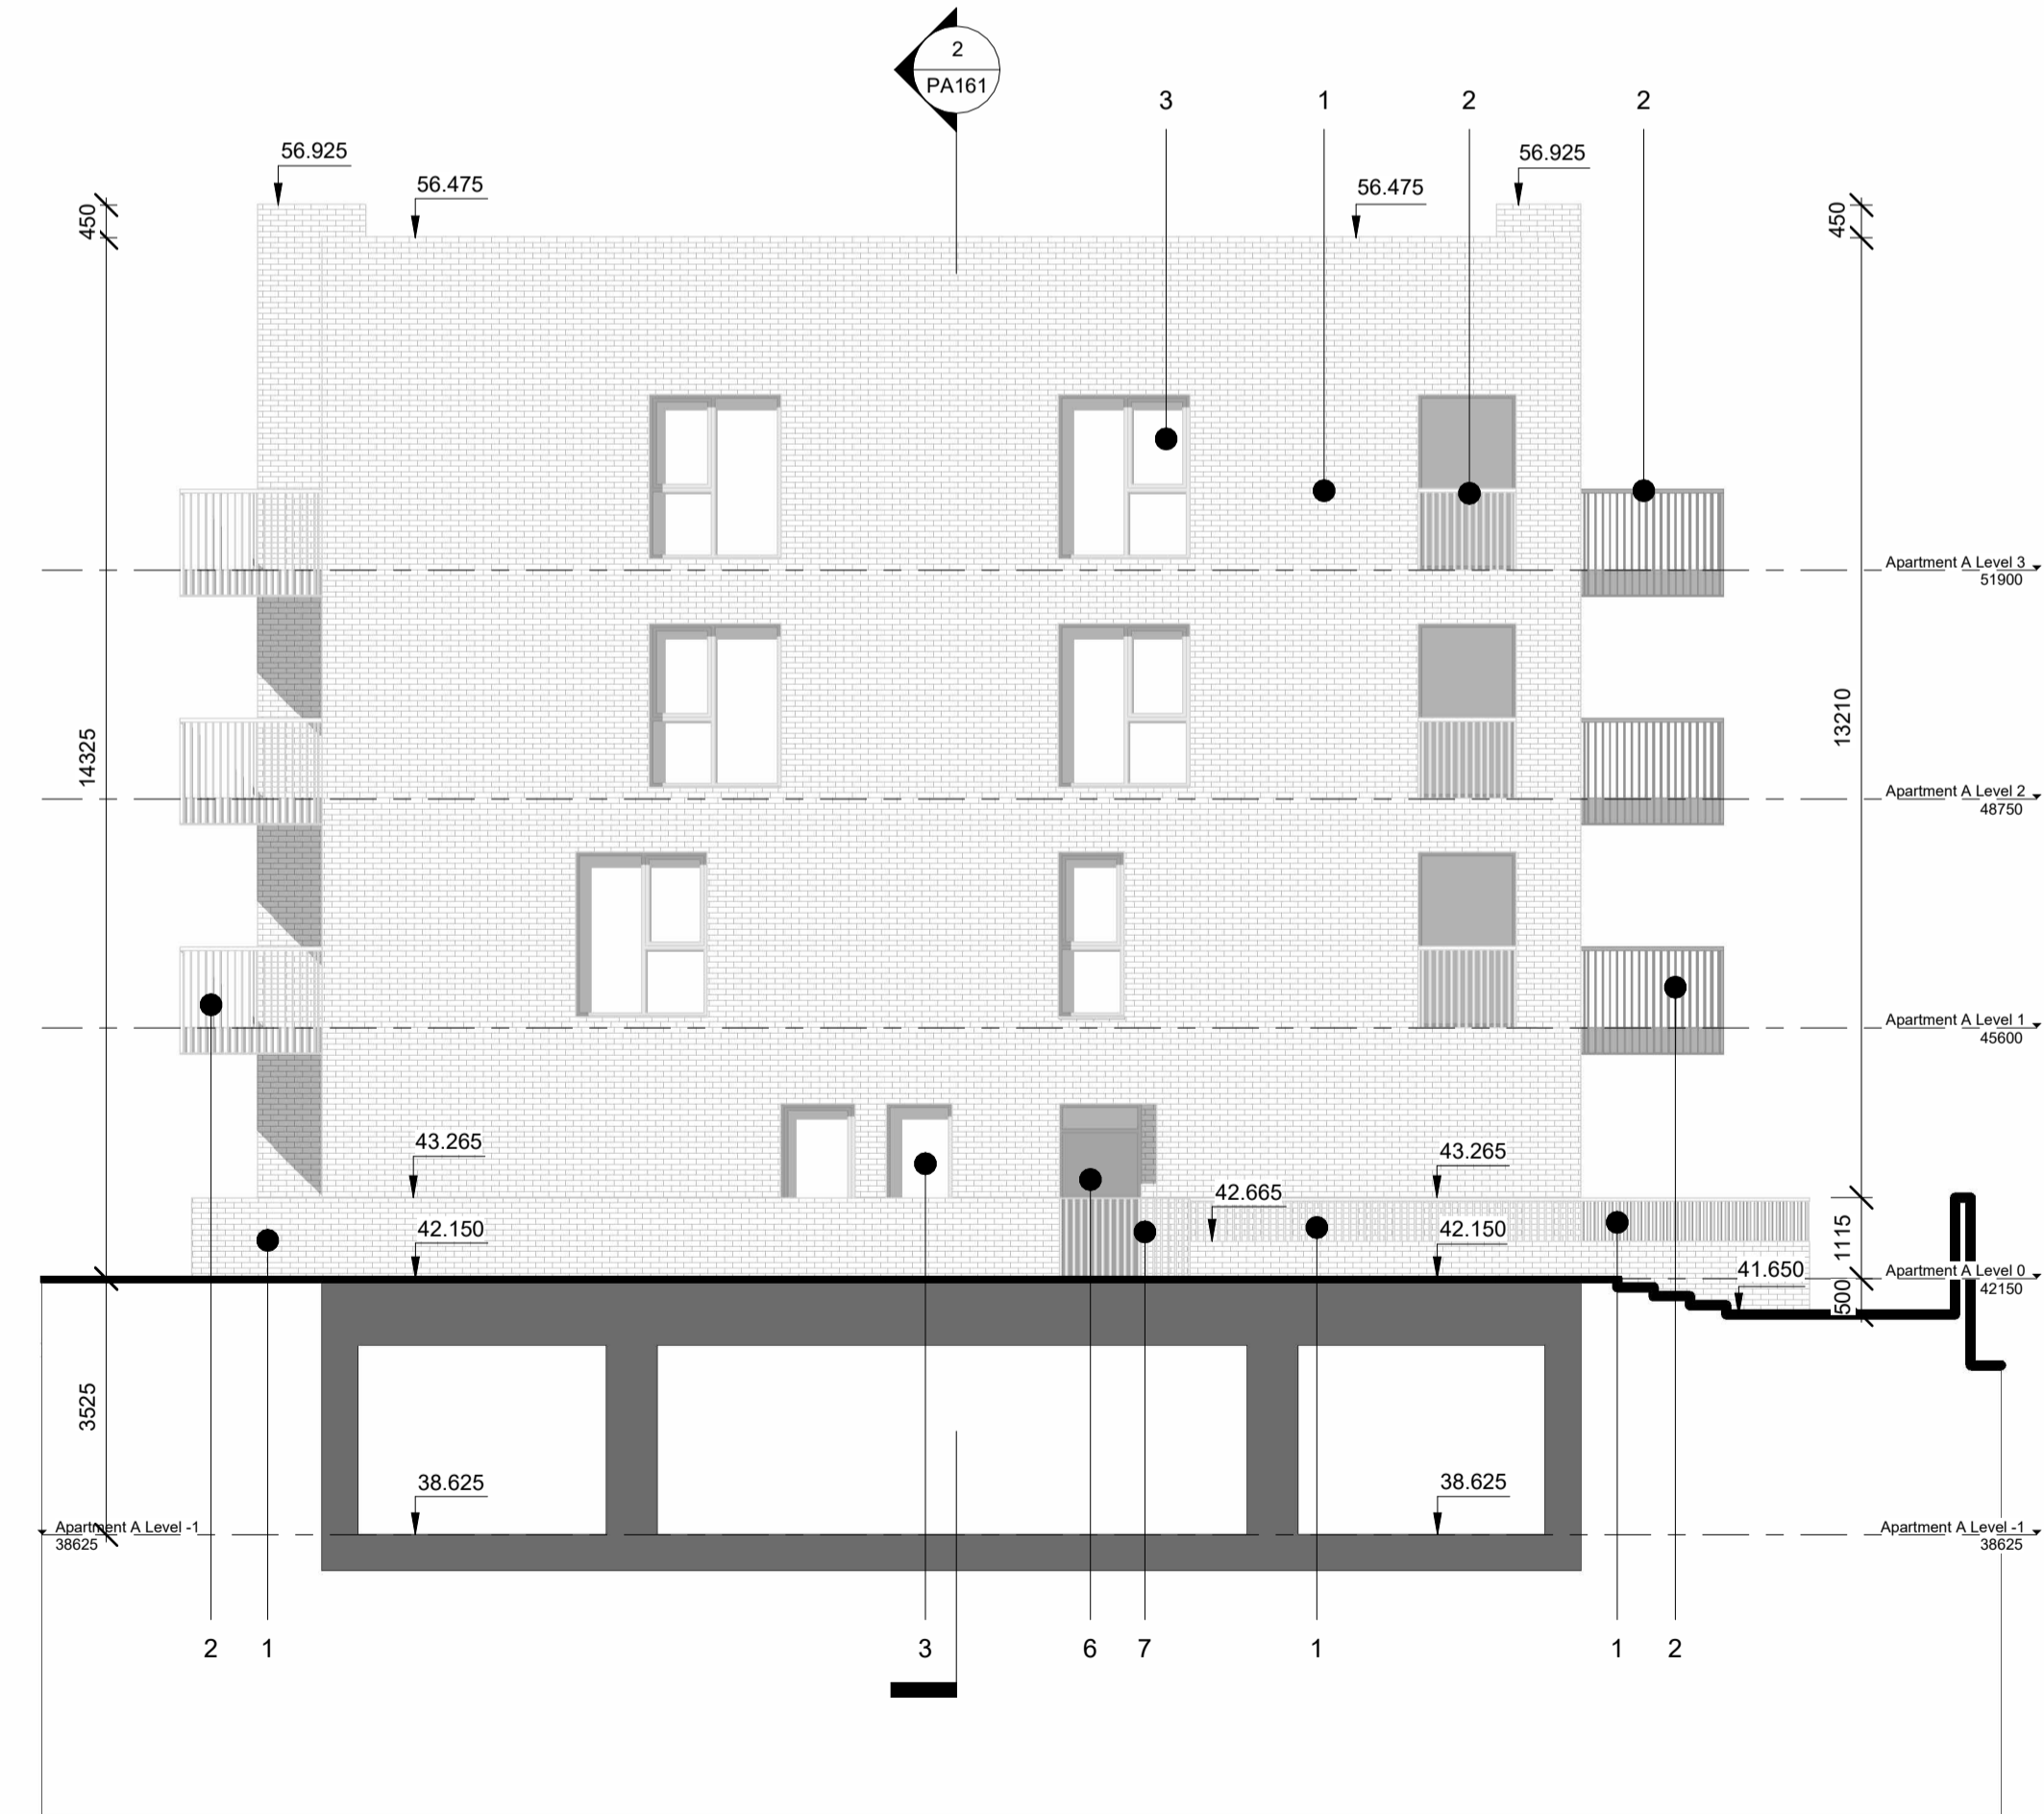

04 Block A2 - South Elevation

1 : 100

- 1 Selected Brick Type
- 2 Selected Metal Balustrade
- 3 Aluminium Clad Window System
- 4 Selected Metal Fascia
- 5 Metal Louvred Doors
- 6 Aluminium Framed Doors
- 7 Selected Metal Gates/Railings
- 8 Selected Tile / Standing Seam Roof Covering

STATUS OF DRAWING
PLANNING
ALL DIMENSIONS TO BE TAKEN FROM ARCHITECTS DRAWINGS
DISCREPANCIES TO BE REFERRED TO THE ARCHITECT FOR CLARIFICATION

ABK <small>34 Lower Leeson Street, Dublin 2 t + 353 1 678 9822 www.abkdublin.com</small>	architects	Title: GA Elevations - Block A2	
Project: Cherrywood SDZ - Development Area 1 Lehaunstown Plot L8		Scale: 1 : 100 @ A1	Date: 26.01.2024. By: TS Chk: JP
		Drawing number: 790_PA120	Status/Rev A