


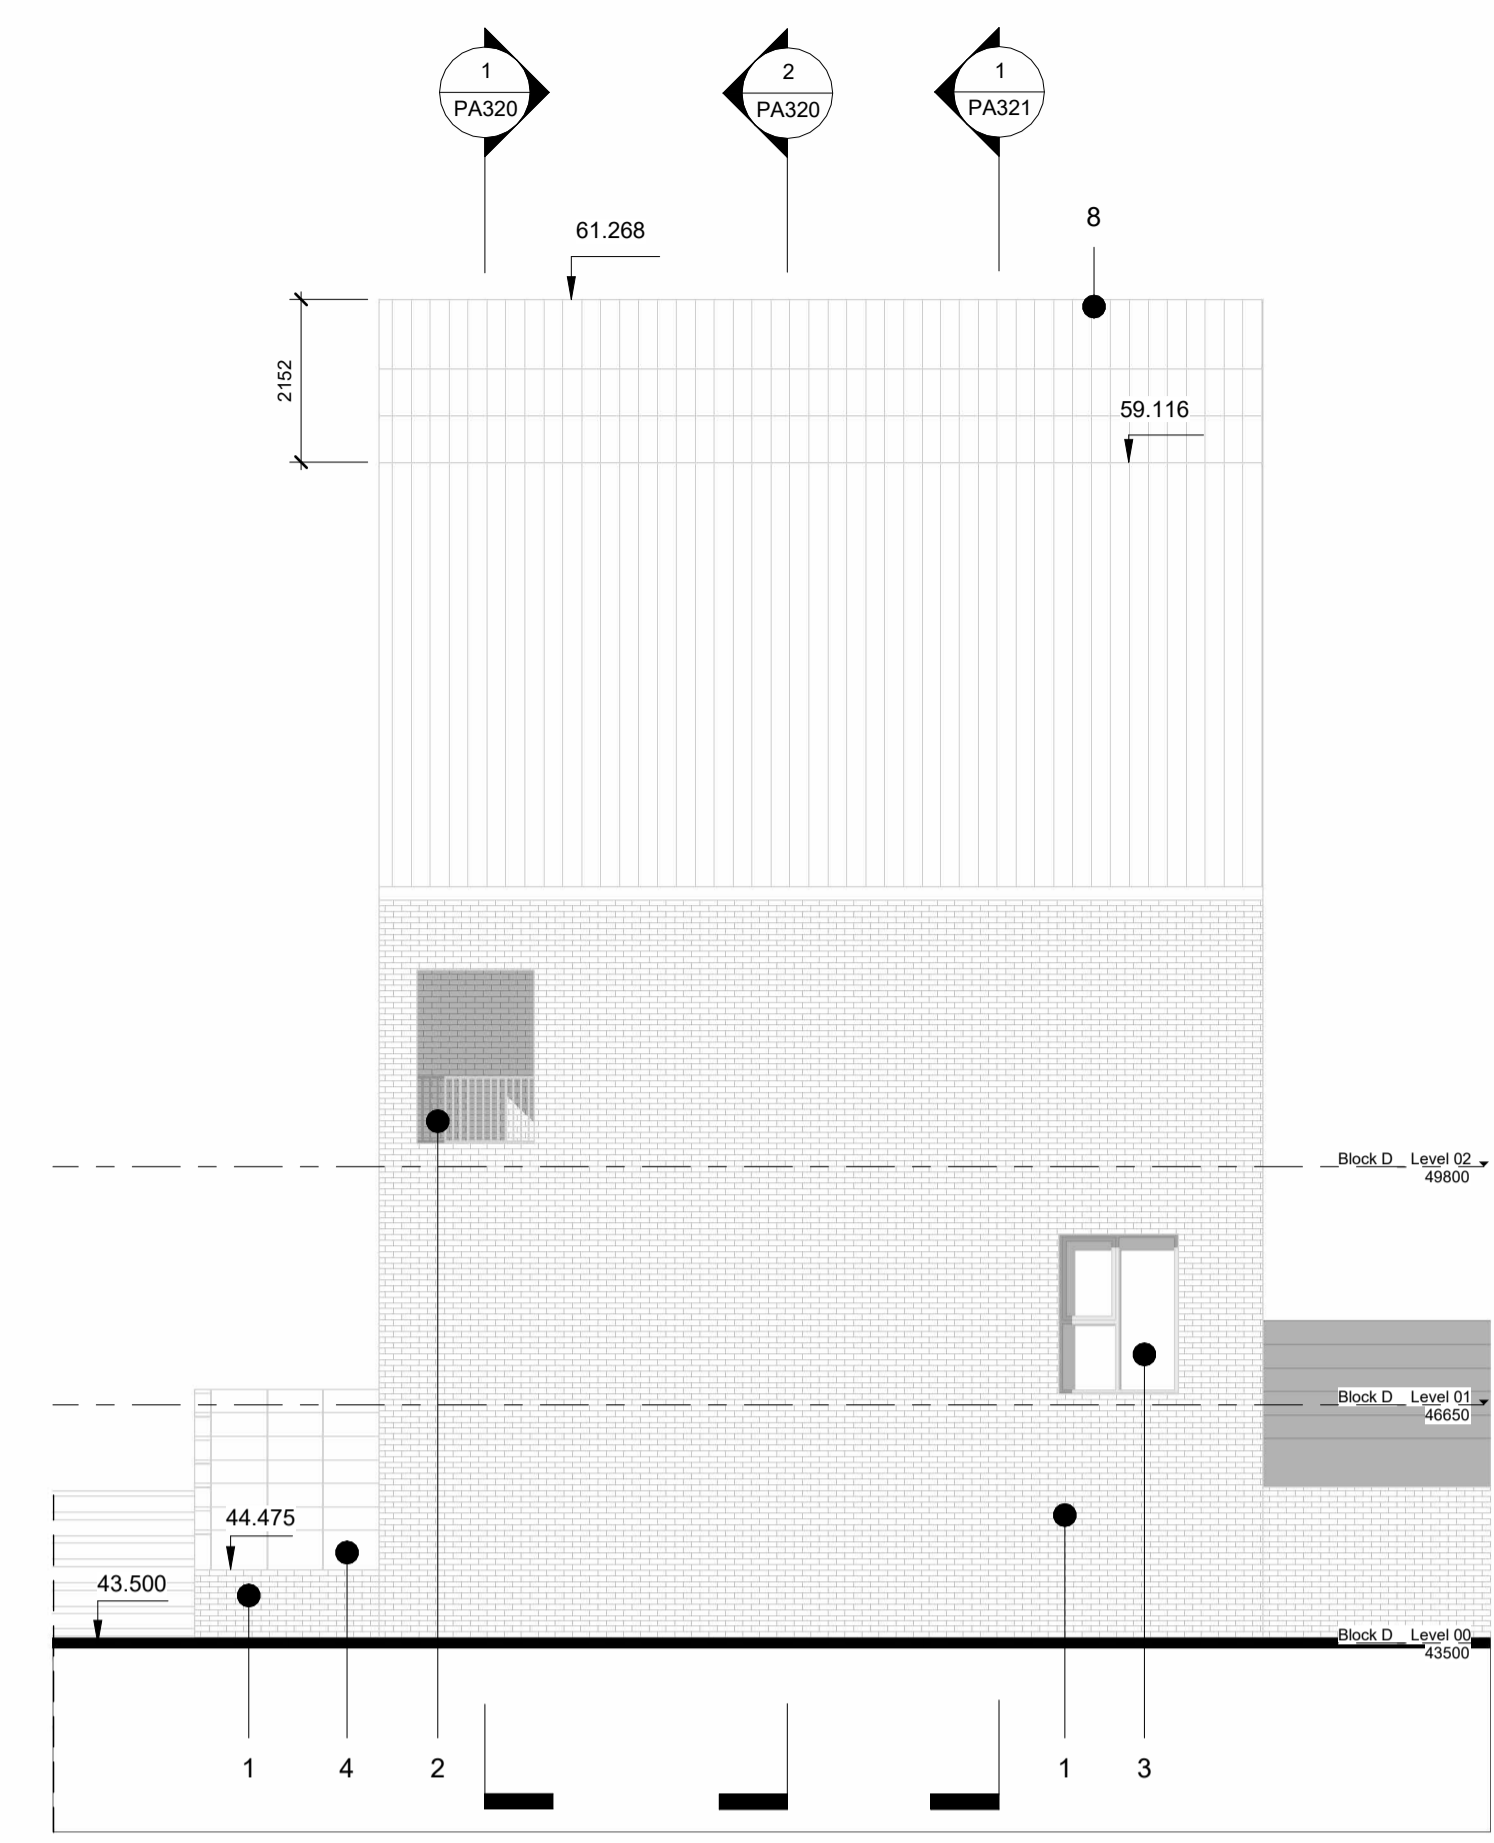


01 Block D - South Elevation  
1 : 100



02 Block D - East Elevation  
1 : 100



03 Block D - North Elevation  
1 : 100

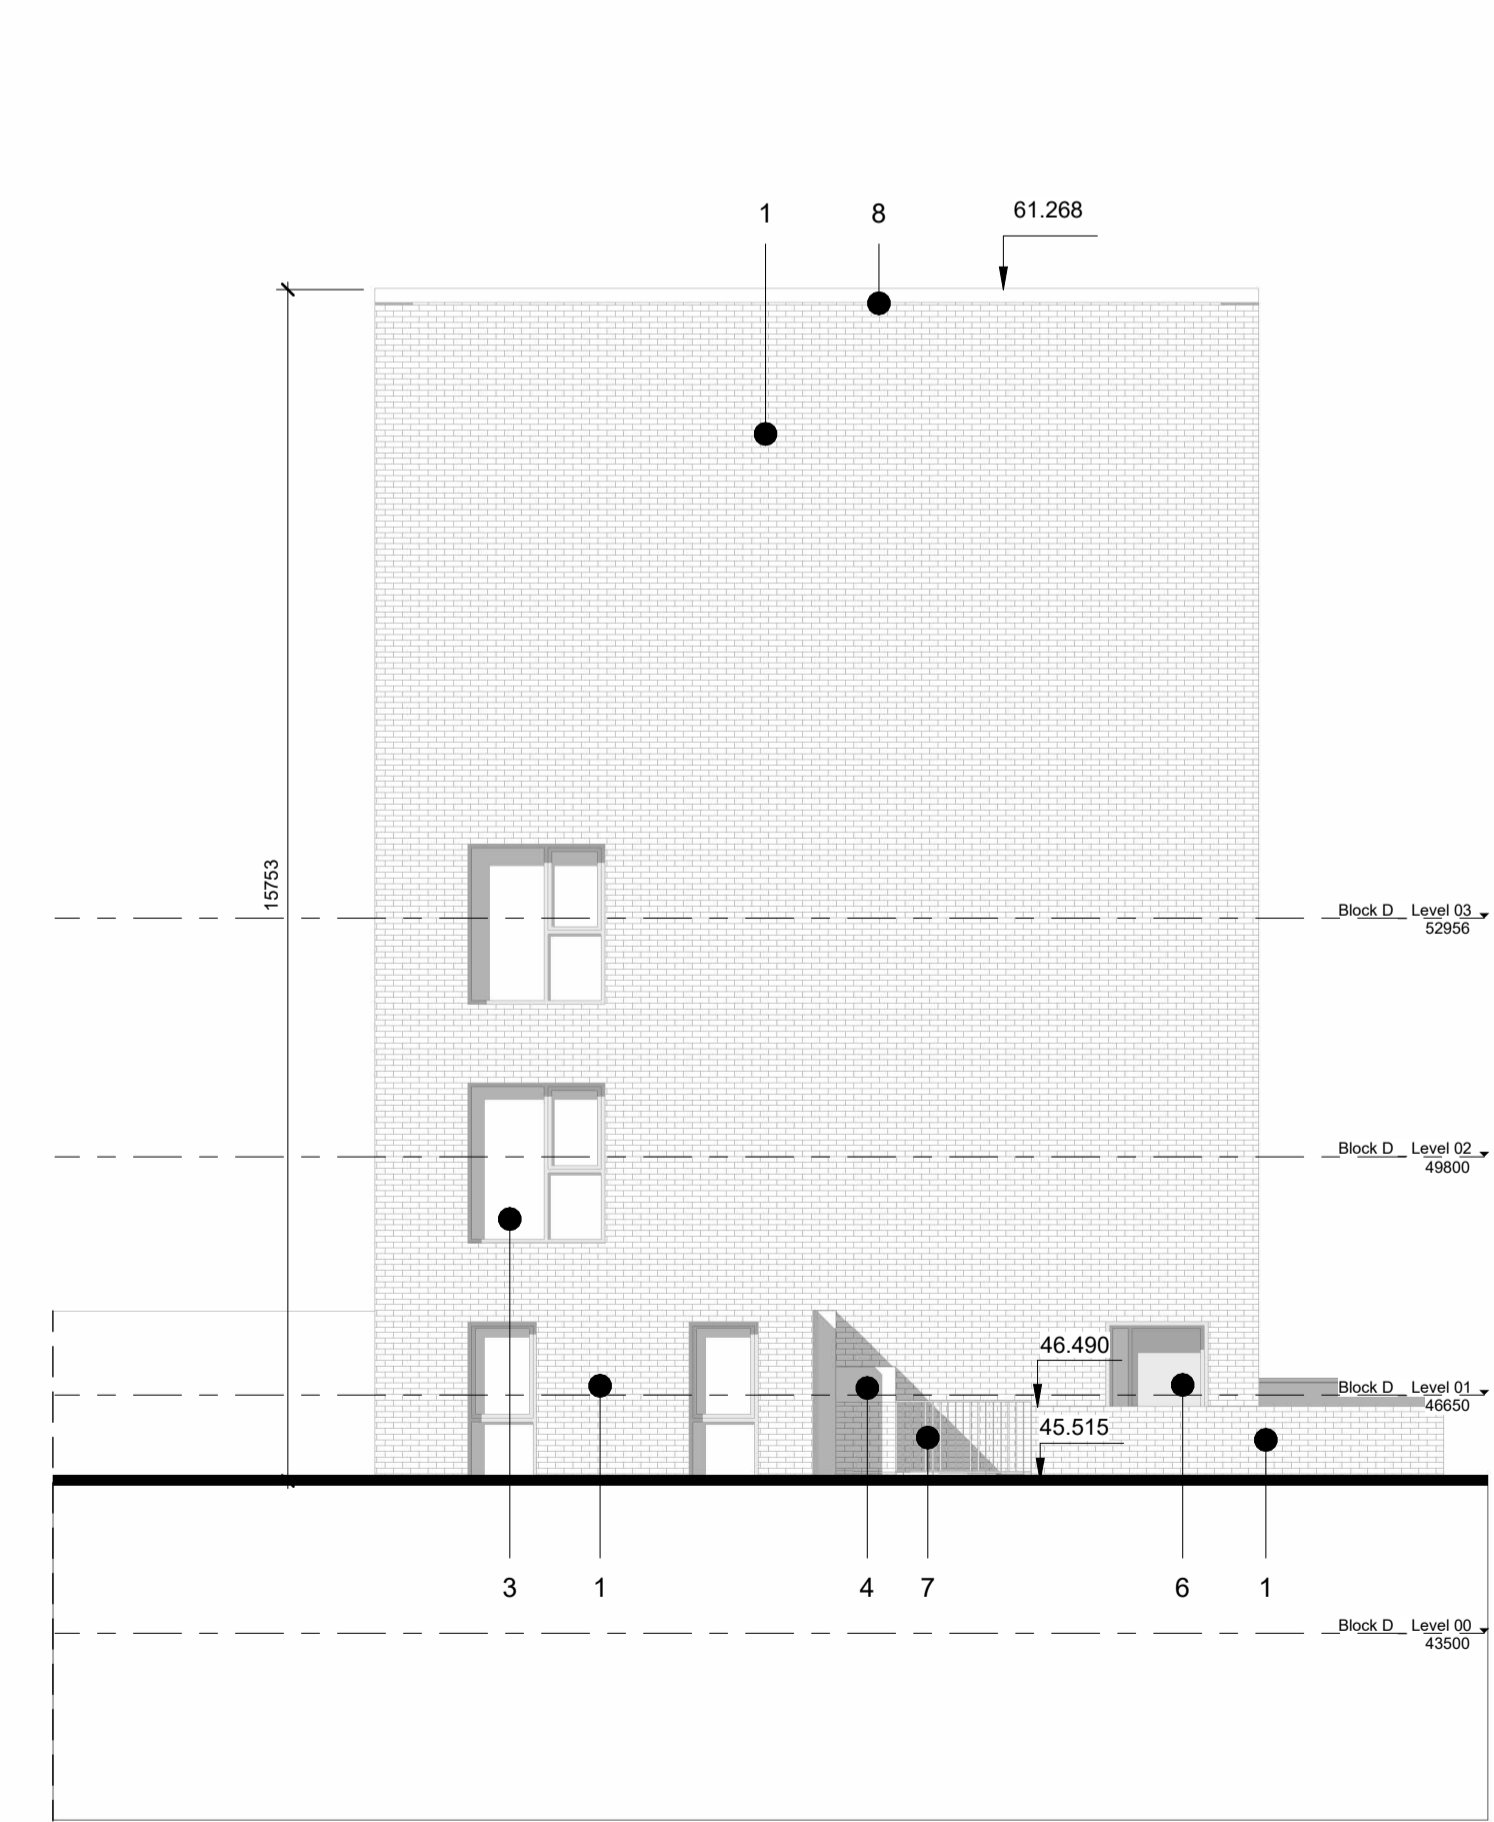

04 Block D - West Elevation  
1 : 100

Revision	Date	Description
1		Selected Brick Type
2		Selected Metal Balustrade
3		Alluminium Clad Window System
4		Selected Metal Fascia
5		Metal Louvred Doors
6		Alluminium Framed Doors
7		Selected Metal Gates/Railings
8		Selected Tile / Standing Seam Roof Covering

STATUS OF DRAWING

## PLANNING

ALL DIMENSIONS TO BE TAKEN FROM ARCHITECTS DRAWINGS  
DISCREPANCIES TO BE REFERRED TO THE ARCHITECT FOR CLARIFICATION

<b>ABK</b> <small>34 Lower Leeson Street, Dublin 2 t: +353 1 678 9822 www.abkdublin.com</small>	<b>architects</b>	Title: GA Elevations - Block D	
	Project: Cherrywood SDZ - Development Area 1 Lehaunstown Plot L8	Scale: 1 : 100 @ A1	Date: 26.01.2024.
Drawing number: <b>790_PA310</b>		Status/Rev A	