




01 Houses - East Elevation

1 : 100




02 Houses - West Elevation

1 : 100

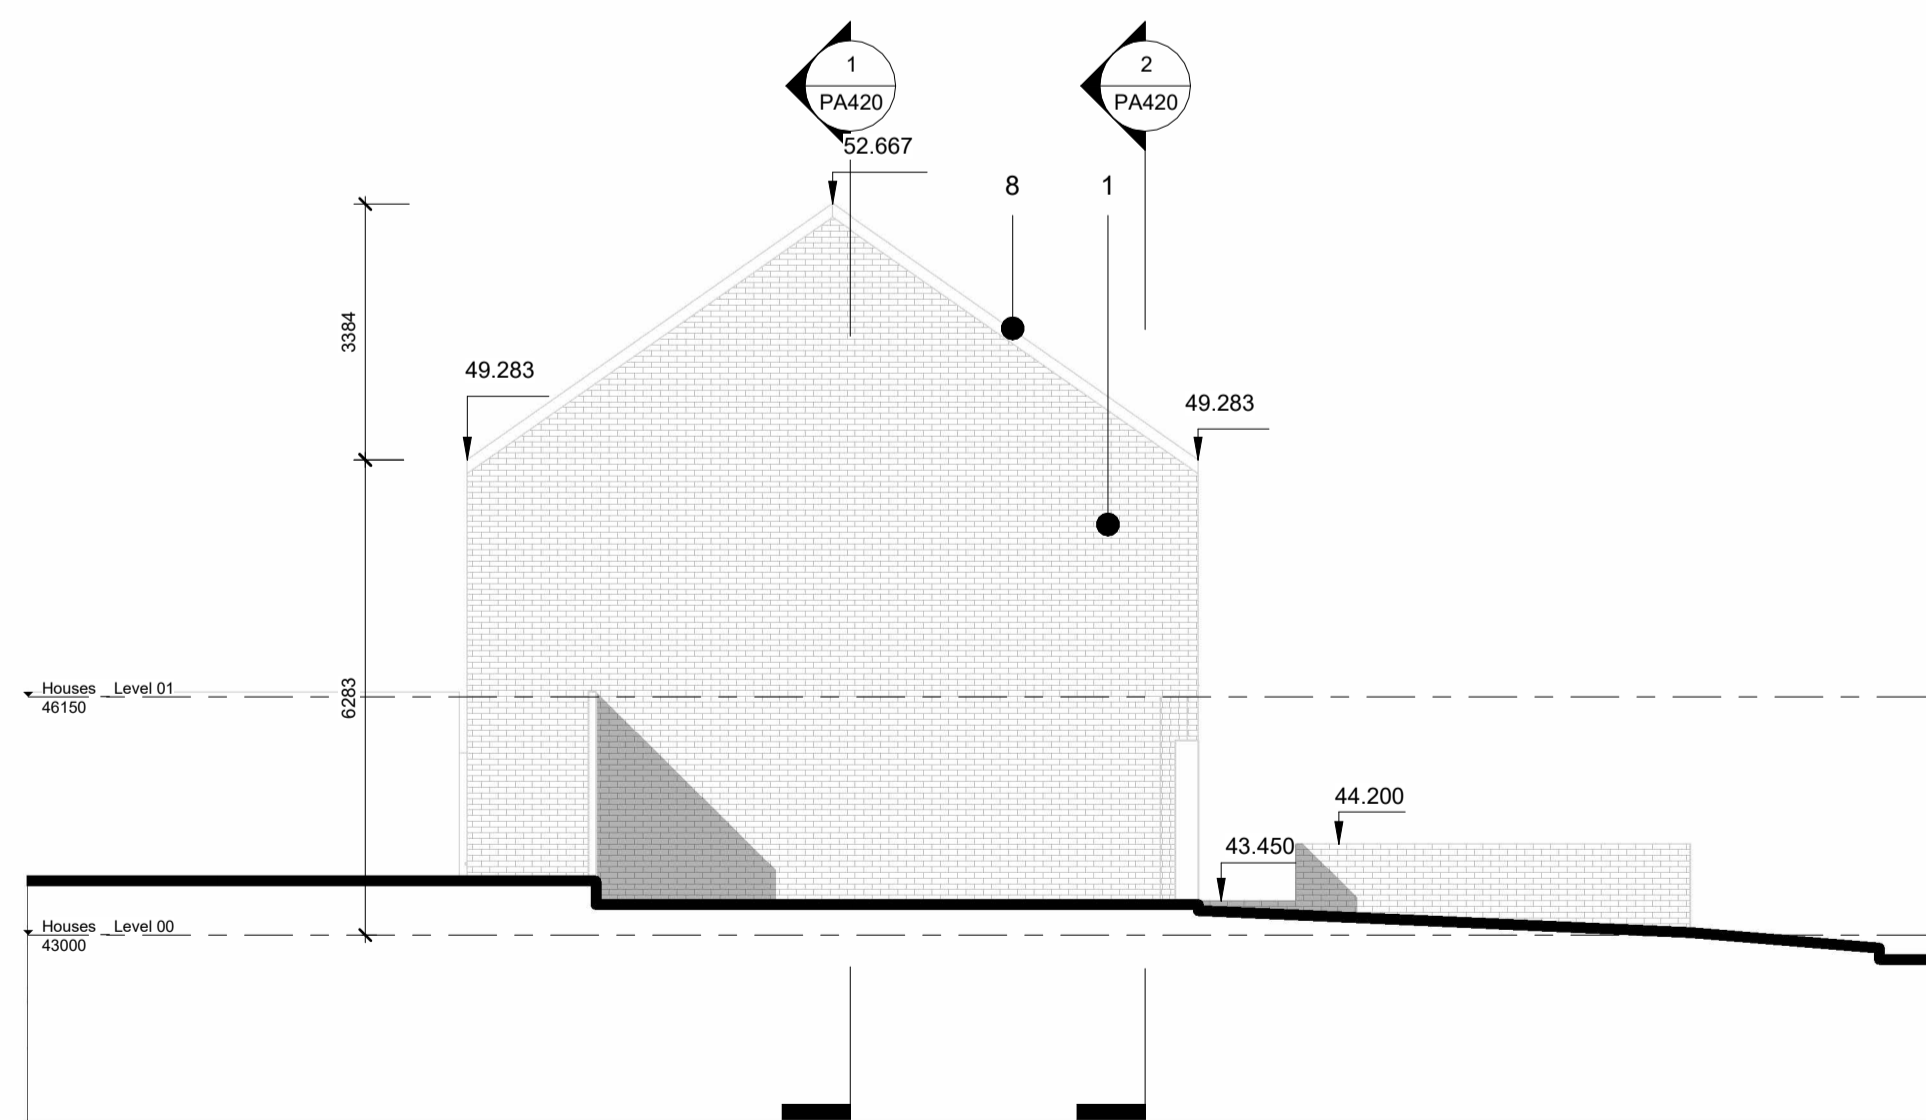

03 Houses - South Elevation

1 : 100

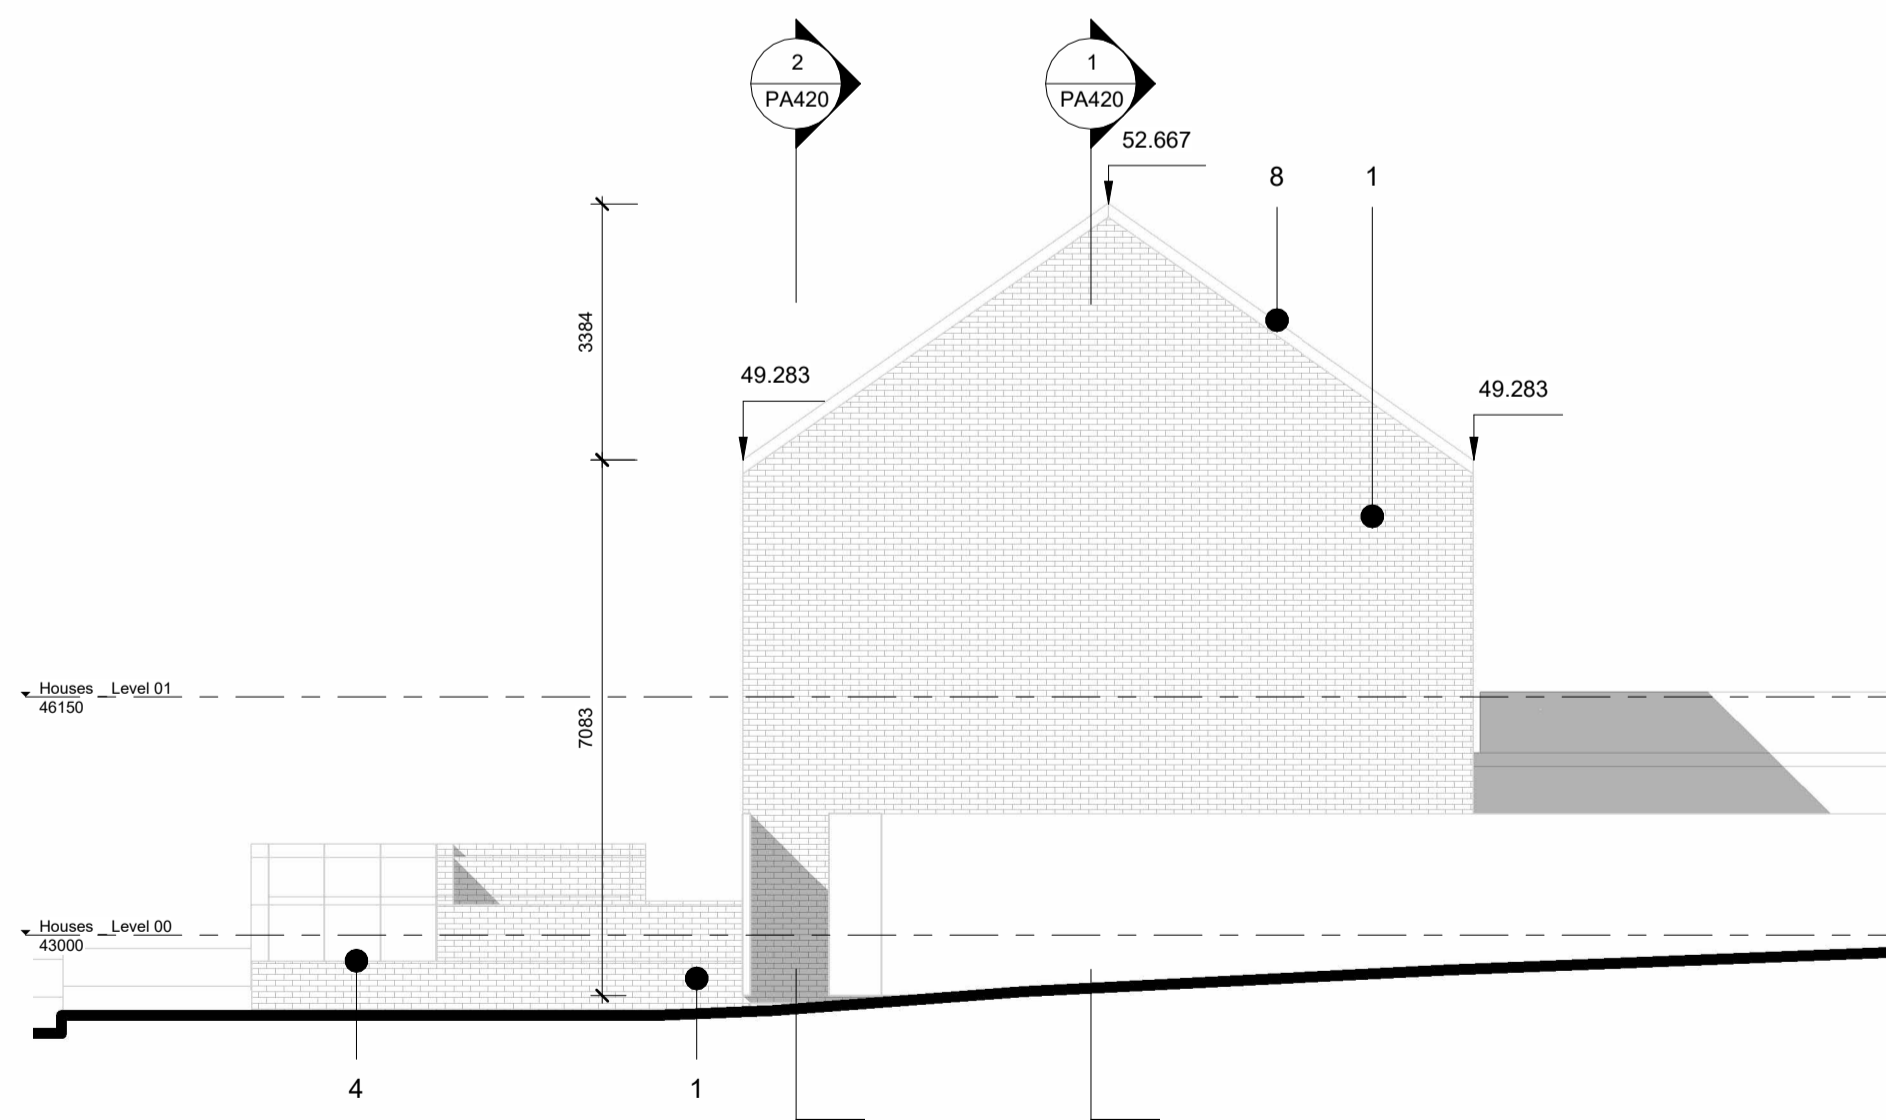

04 Houses - North Elevation

1 : 100

- 1 Selected Brick Type
- 2 Selected Metal Balustrade
- 3 Aluminium Clad Window System
- 4 Selected Metal Fascia
- 5 Metal Louvred Doors
- 6 Aluminium Framed Doors
- 7 Selected Metal Gates/Railings
- 8 Selected Tile / Standing Seam Roof Covering

STATUS OF DRAWING
PLANNING
ALL DIMENSIONS TO BE TAKEN FROM ARCHITECTS DRAWINGS
DISCREPANCIES TO BE REFERRED TO THE ARCHITECT FOR CLARIFICATION

Key

ABK architects
34 Lower Leeson Street, Dublin 2
t + 353 1 678 9822
www.abkdublin.com

Title: GA Elevations - Houses
Scale: 1 : 100 @ A1 Date: 26.01.2024. By: TS Chk: JP

Project: Cherrywood SDZ - Development
Area 1 Lehaunstown Plot L8

Drawing number:
790_PA410

Status/Rev
A