


Water Connection to existing main, feeding the Traveller Accommodation Unit. C/W Water Meter Per IW-STD-W-26

Location of Site Notice

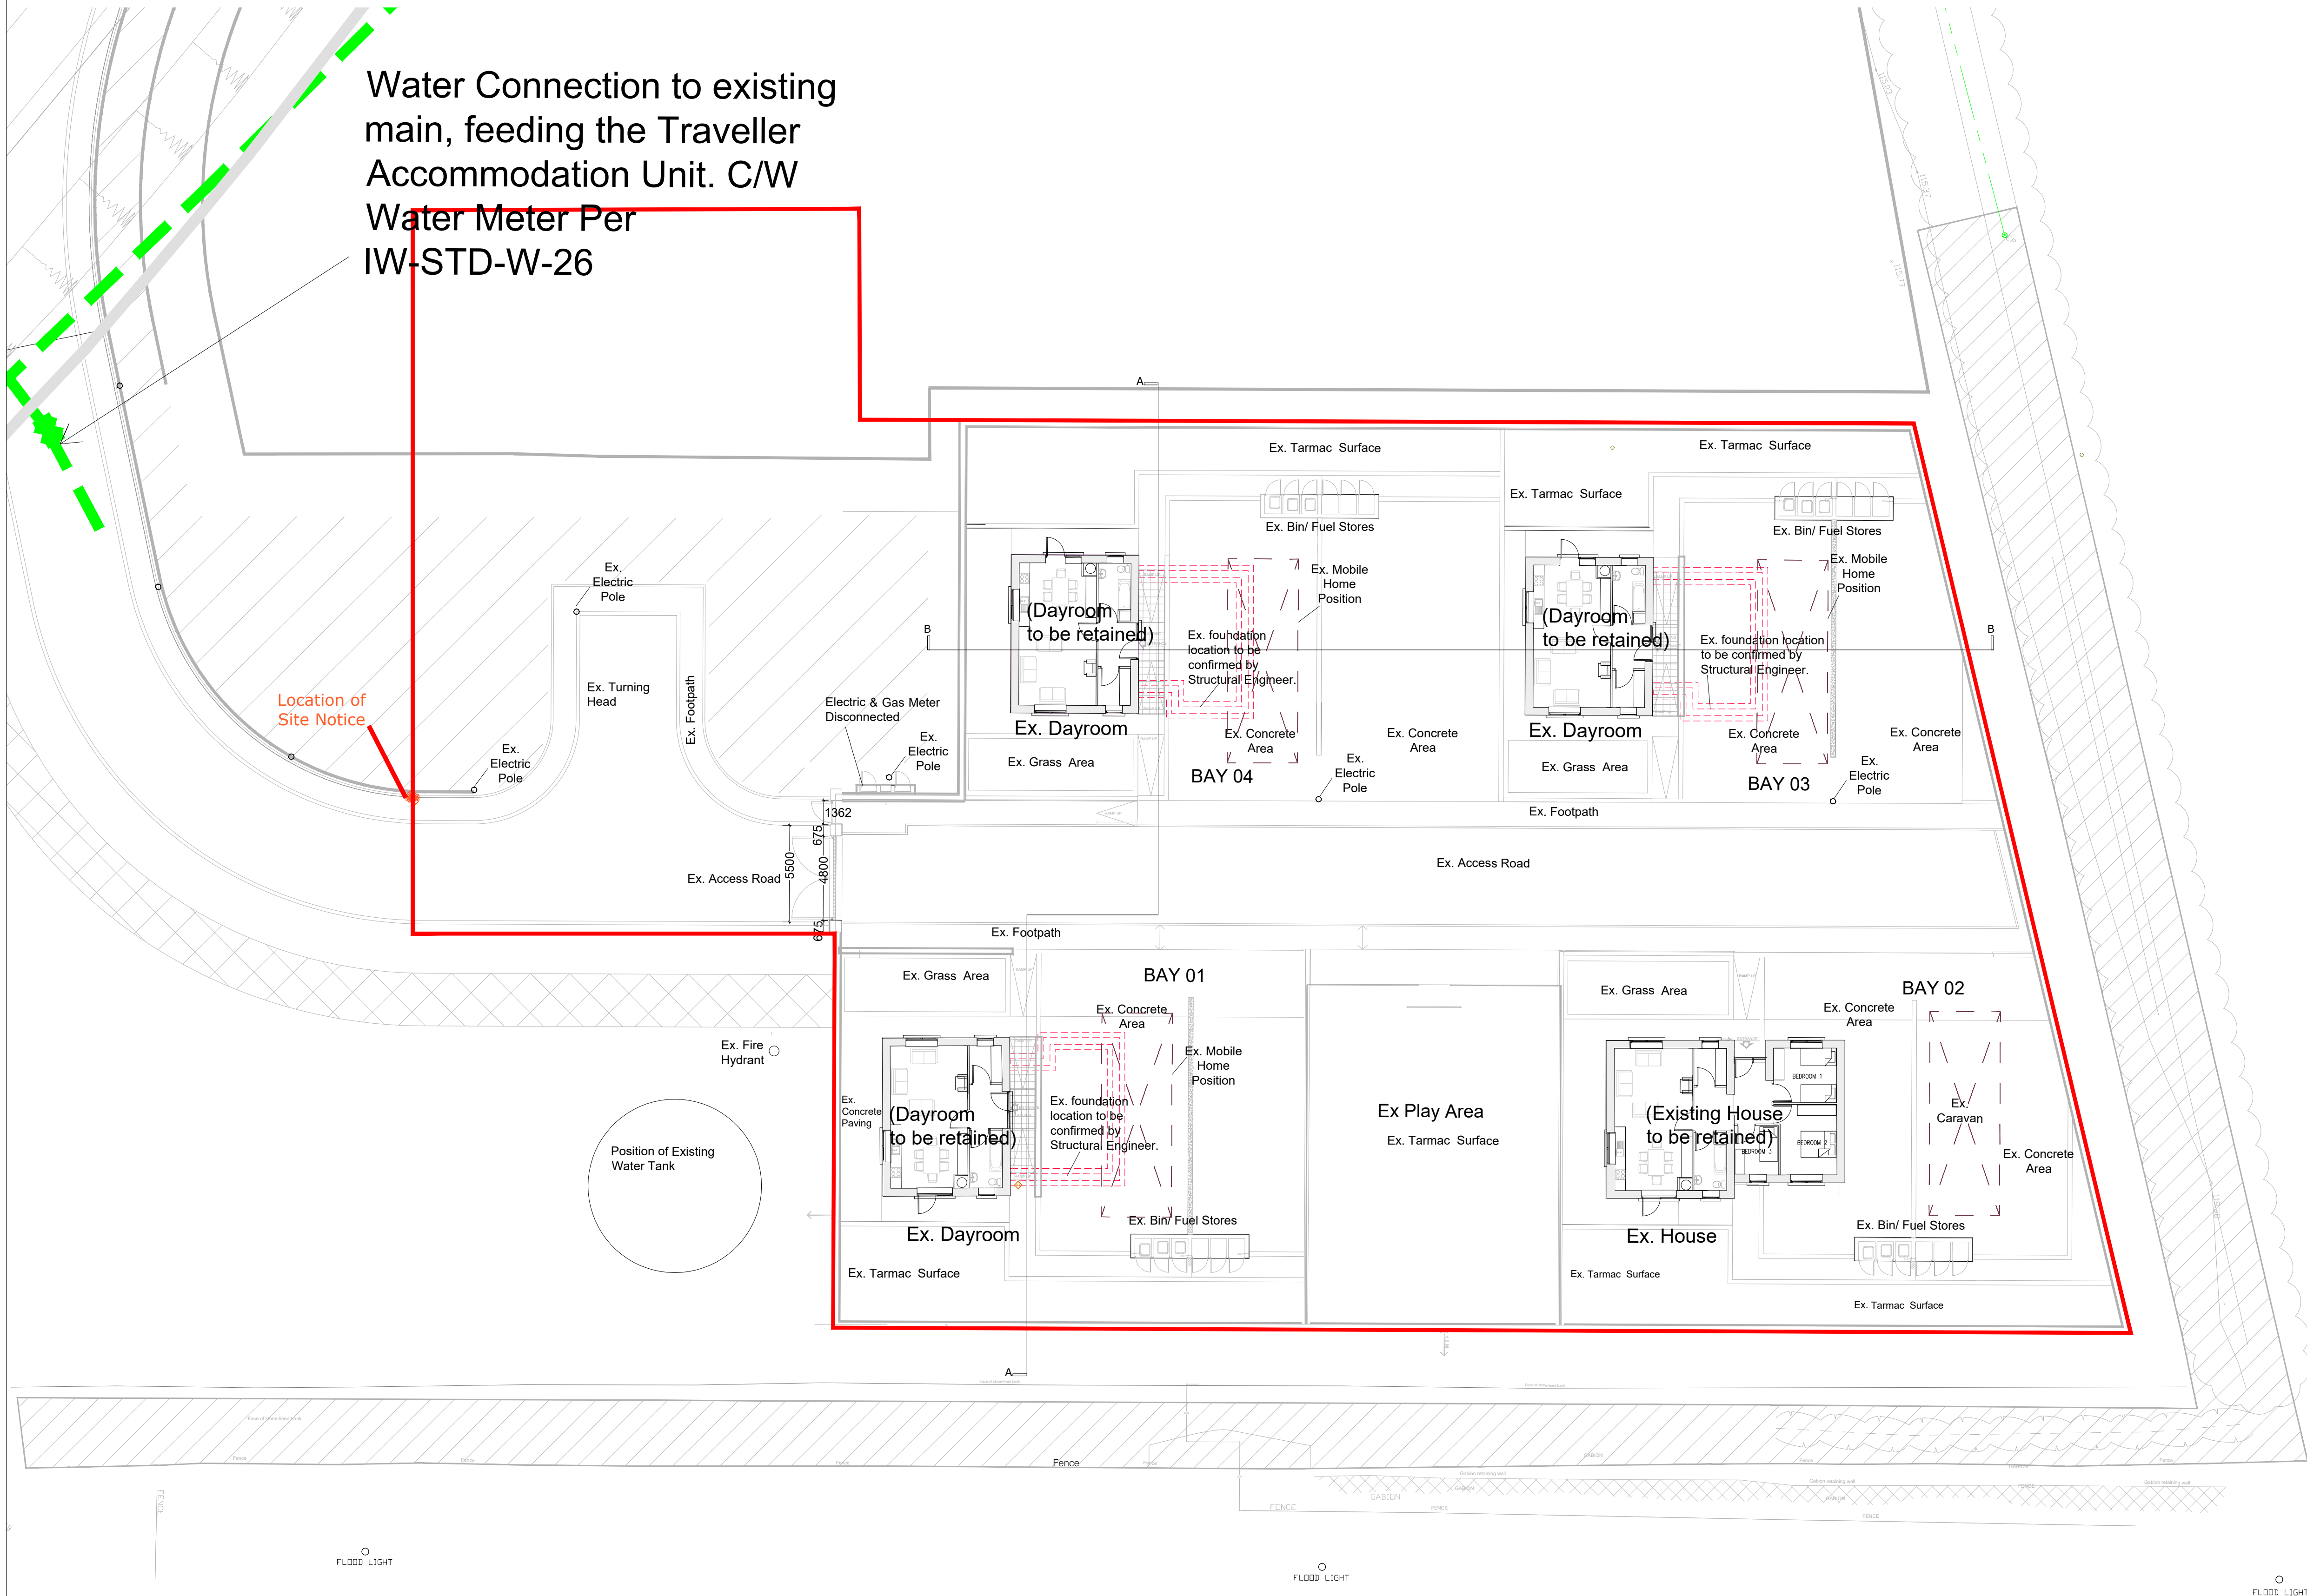


EXISTING SITE PLAN

LEGEND

— Site Boundary

- - - - - Existing Foundation position to be confirmed by Structural Engineer

PART 8 SUBMISSION

Rev		Date	Drawn	Description	Do not scale from this Drawing, use figured dimensions only. Check all dimensions on site before commencing work. Report any discrepancies to Architect before proceeding. This Drawing and Designs thereon are copyright of the County Council. ©		© - Ordnance Survey Ireland. All rights reserved. Licence number 2009/25/CCMA/ Dun Laoghaire-Rathdown County Council.		 dun laoghaire-rathdown county council		Job TIG MO CHROI TAU		Scale 1:200@A1		Status - PART 8				
A		26.08.2025	BM	Location of Site Notice moved.								Date 15/05/2025		CAD Ref -					
												Job No - 1943		Drawing No -		Rev -			
												Drn. BM		Chd.		1943/ P /100/03		A	
												Existing Site Plan							