




Elevation 3

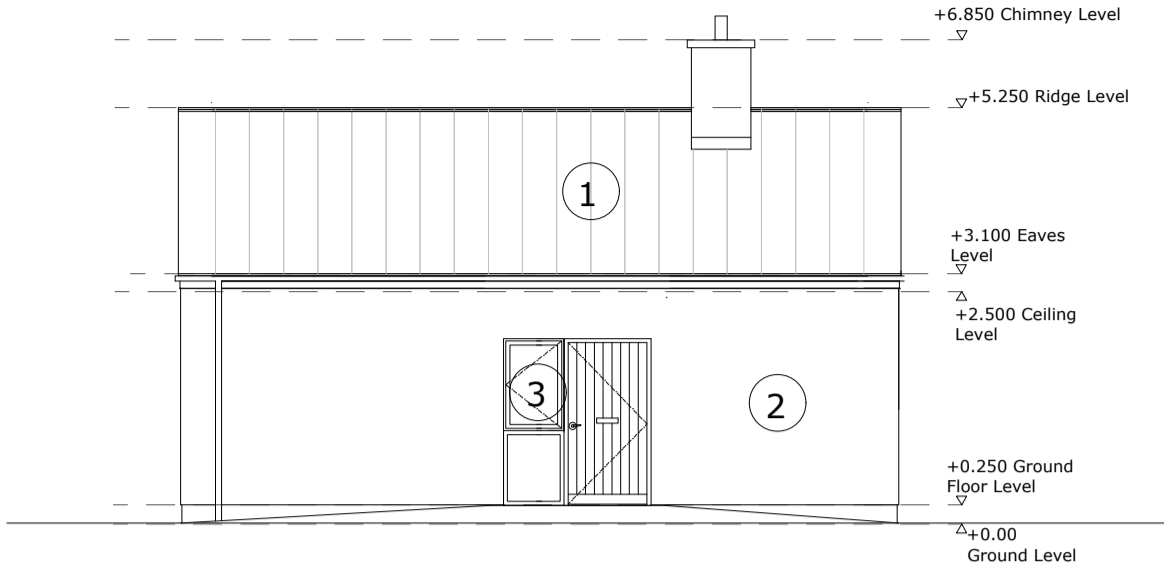


Elevation 4

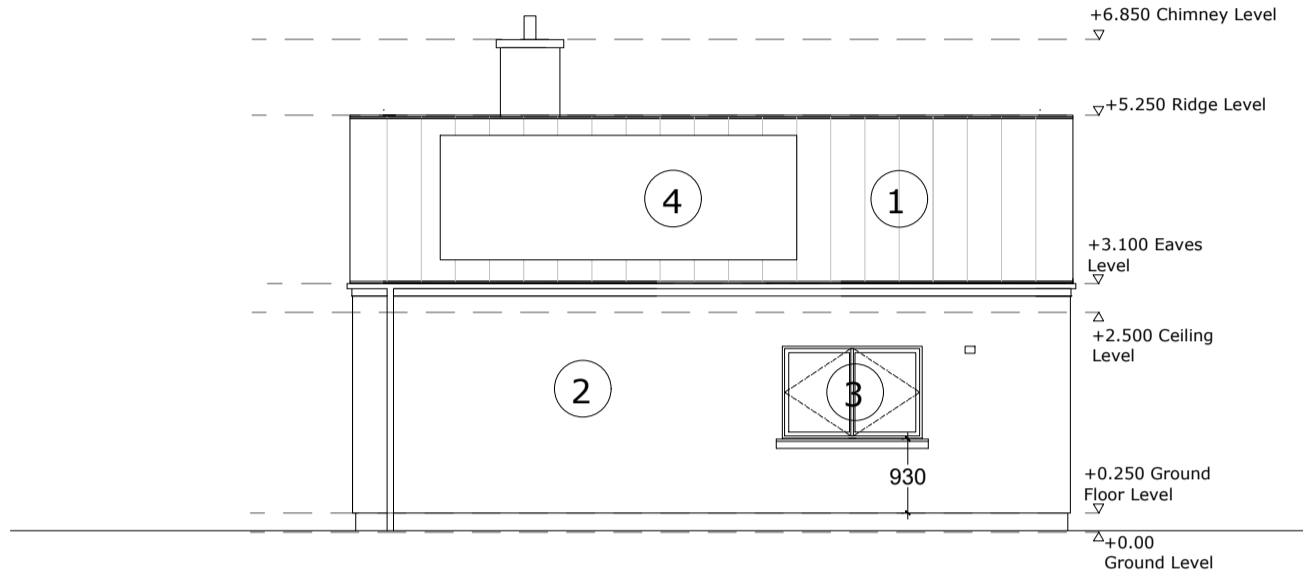


Elevation 2

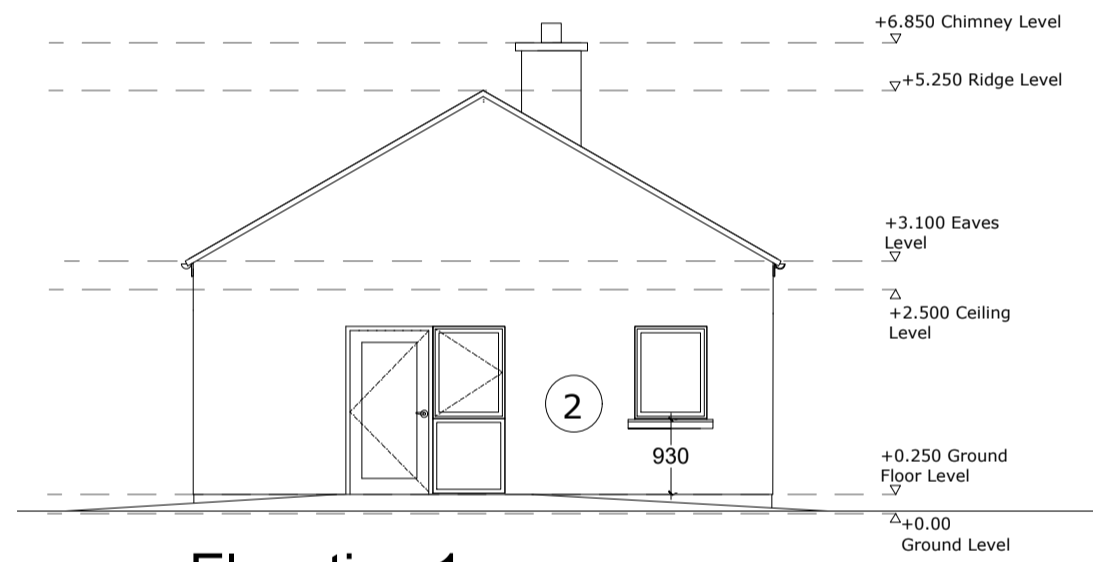


Elevation 1

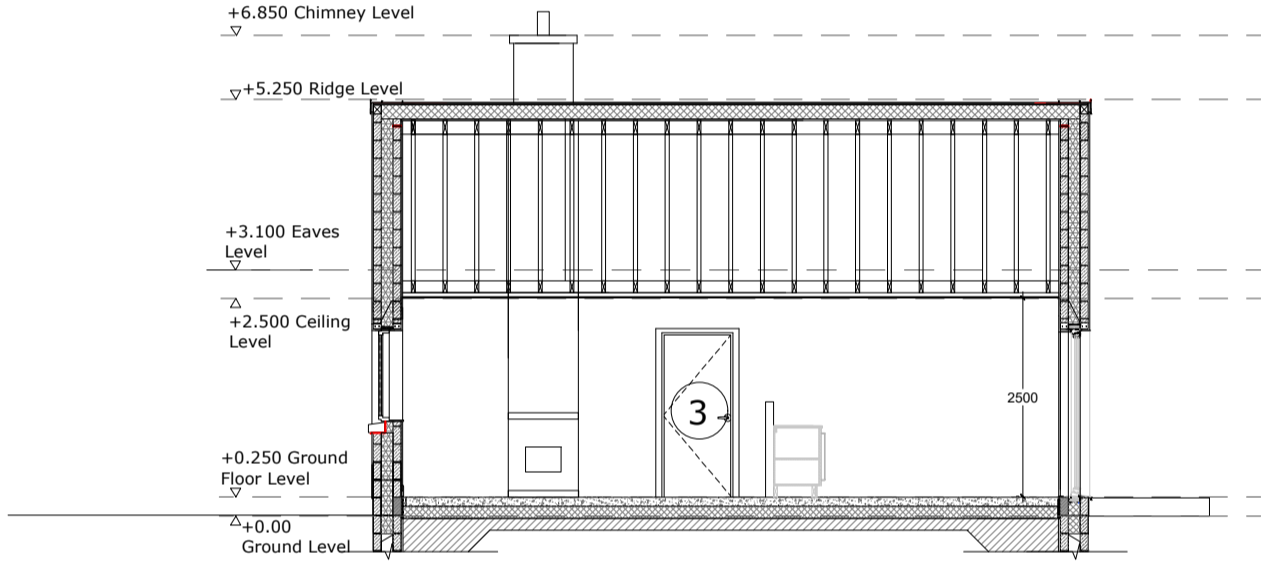

Section BB

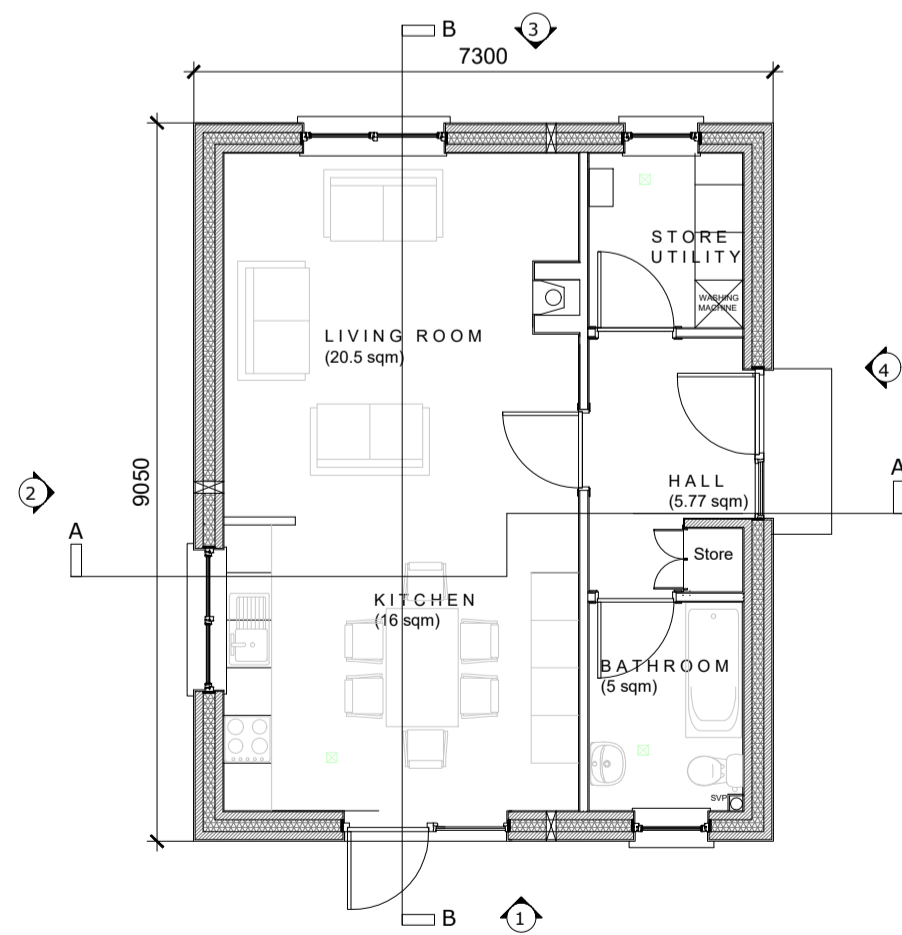

Floor Plan
Existing Dayroom

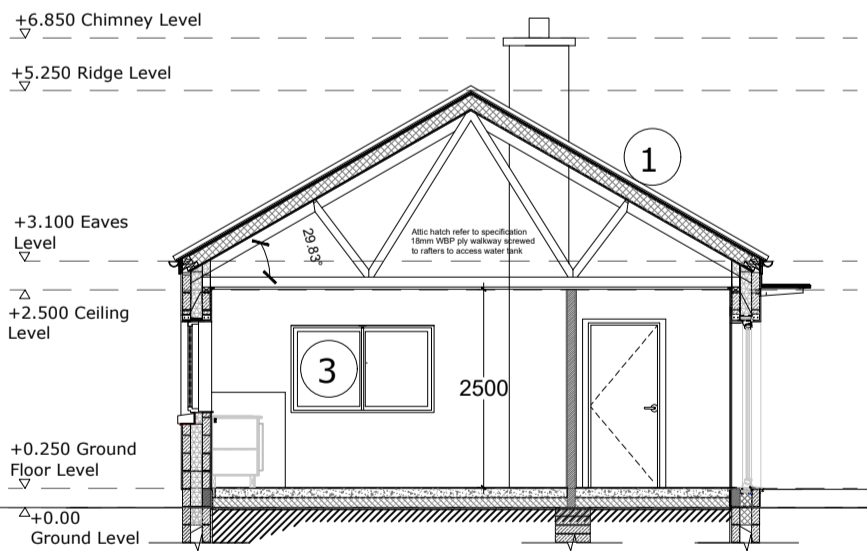

Section AA

MATERIALS LEGEND

1. Roadstone Causeway roof tile / slate grey smooth
2. Nap finish sand and cement render with painted finish
3. External Window Frames throughout are made of hardwood, thermally broken aluminium or aluminium clad timber windows designed to meet min TGD Part L.
4. PV Panels

PART 8 SUBMISSION

Rev.	Date	Drawn	Description

Do not scale from this Drawing, use figured dimensions only. Check all dimensions on site before commencing work. Report any discrepancies to Architect before proceeding. This Drawing and Designs thereon are copyright of the County Council. ©



Project TIG MO CHROI TAU
Drp EXISTING DAYROOM - FLOOR PLAN, ELEVATIONS & SECTIONS

Scale 1:100@A1	Status - PART 8
Date 15/05/2025	CAD Ref -
Job No - 1943	Drawing No -
Drn. BM	Chd.
1943/P /100/06	Rev -
Architects Department County Hall, Marine Road, Dun Laoghaire, Co. Dublin. Phone (01) 2054700 Fax (01) 2306391	