



Elevation 3

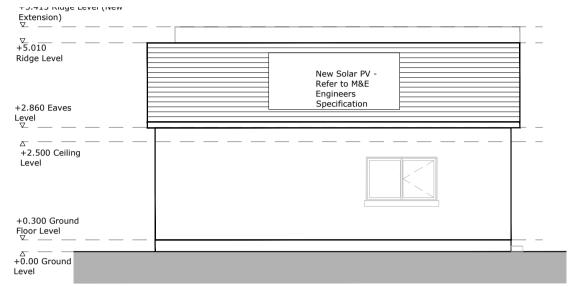


Elevation 2




Elevation 1

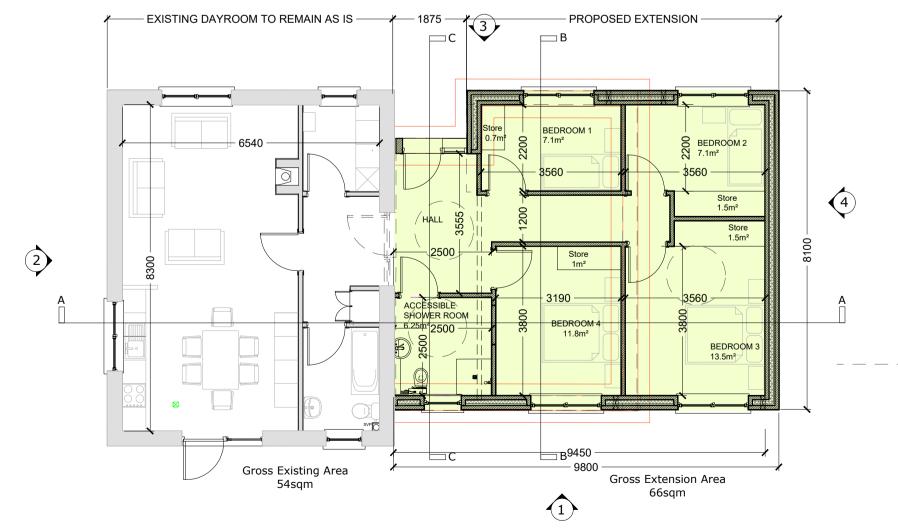


Proposed Floor Plan

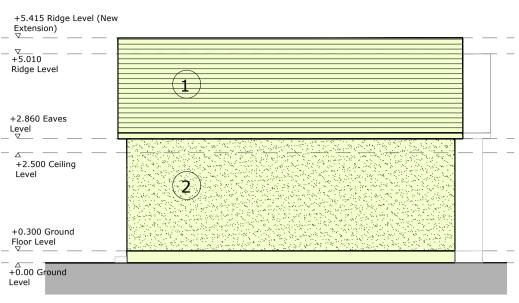

Elevation 4

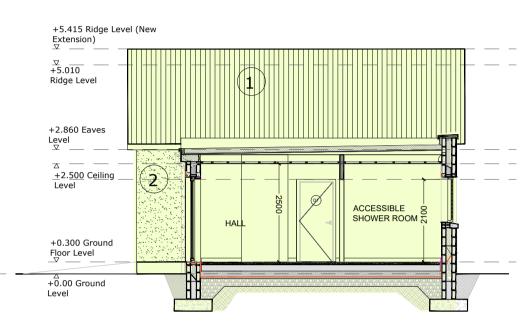


Section CC

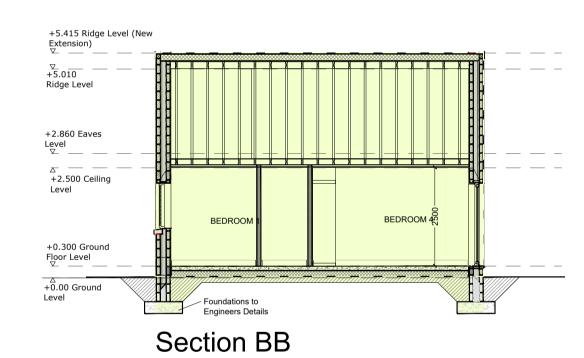

__EXISTING DAYROOM TO _ REMAIN AS IS -PROPOSED EXTENSION-+5.415 Ridge Level (New Extension) $\begin{array}{c}
abla \\
+5.010 \\

Ridge Level \\
\end{array}$ +2.500 Ceiling Level +0.300 Ground Floor Level +0.00 Ground _ Level


Section AA

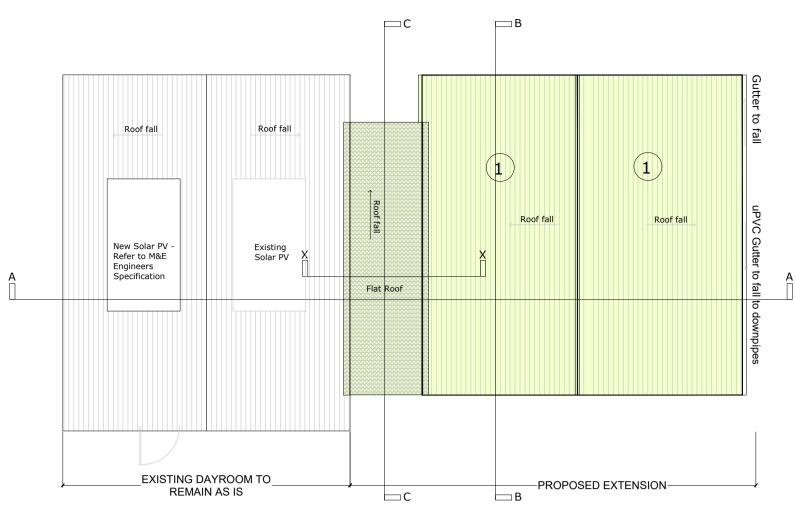

Roof Plan

MATERIALS LEGEND

- Roof finish to match existing
- 2. Sand Cement Render
- External Window Frames throughout shall be of a proprietary hardwood, thermally broken aluminium or aluminium clad timber windows designed to meet min TGD Part L.

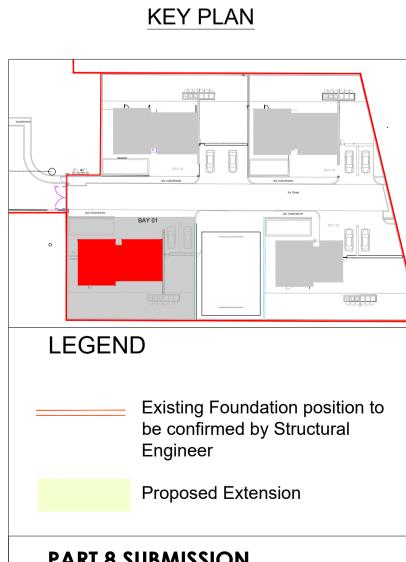

PART 8 SUBMISSION

Comhairle Contae County Council

BAY 1

	Project		Scale 1:100@A1		Status - PART 8	
	TIG MO CHROI TAU		Date 15/05/2025		CAD Ref -	
			Job No - 1943		Drawing No -	Rev -
	BAY 1 - PROPOSED FLOOR PLAN, ELEVATIONS AND SECTIONS		Drn. BM	Chd.	1943/P /100/11	В
		*	Architects Department County Hall, Marine Road, Dun Laoghaire, Co. Dublin. Phone (01) 2054700 Fax (01) 2300391			

