


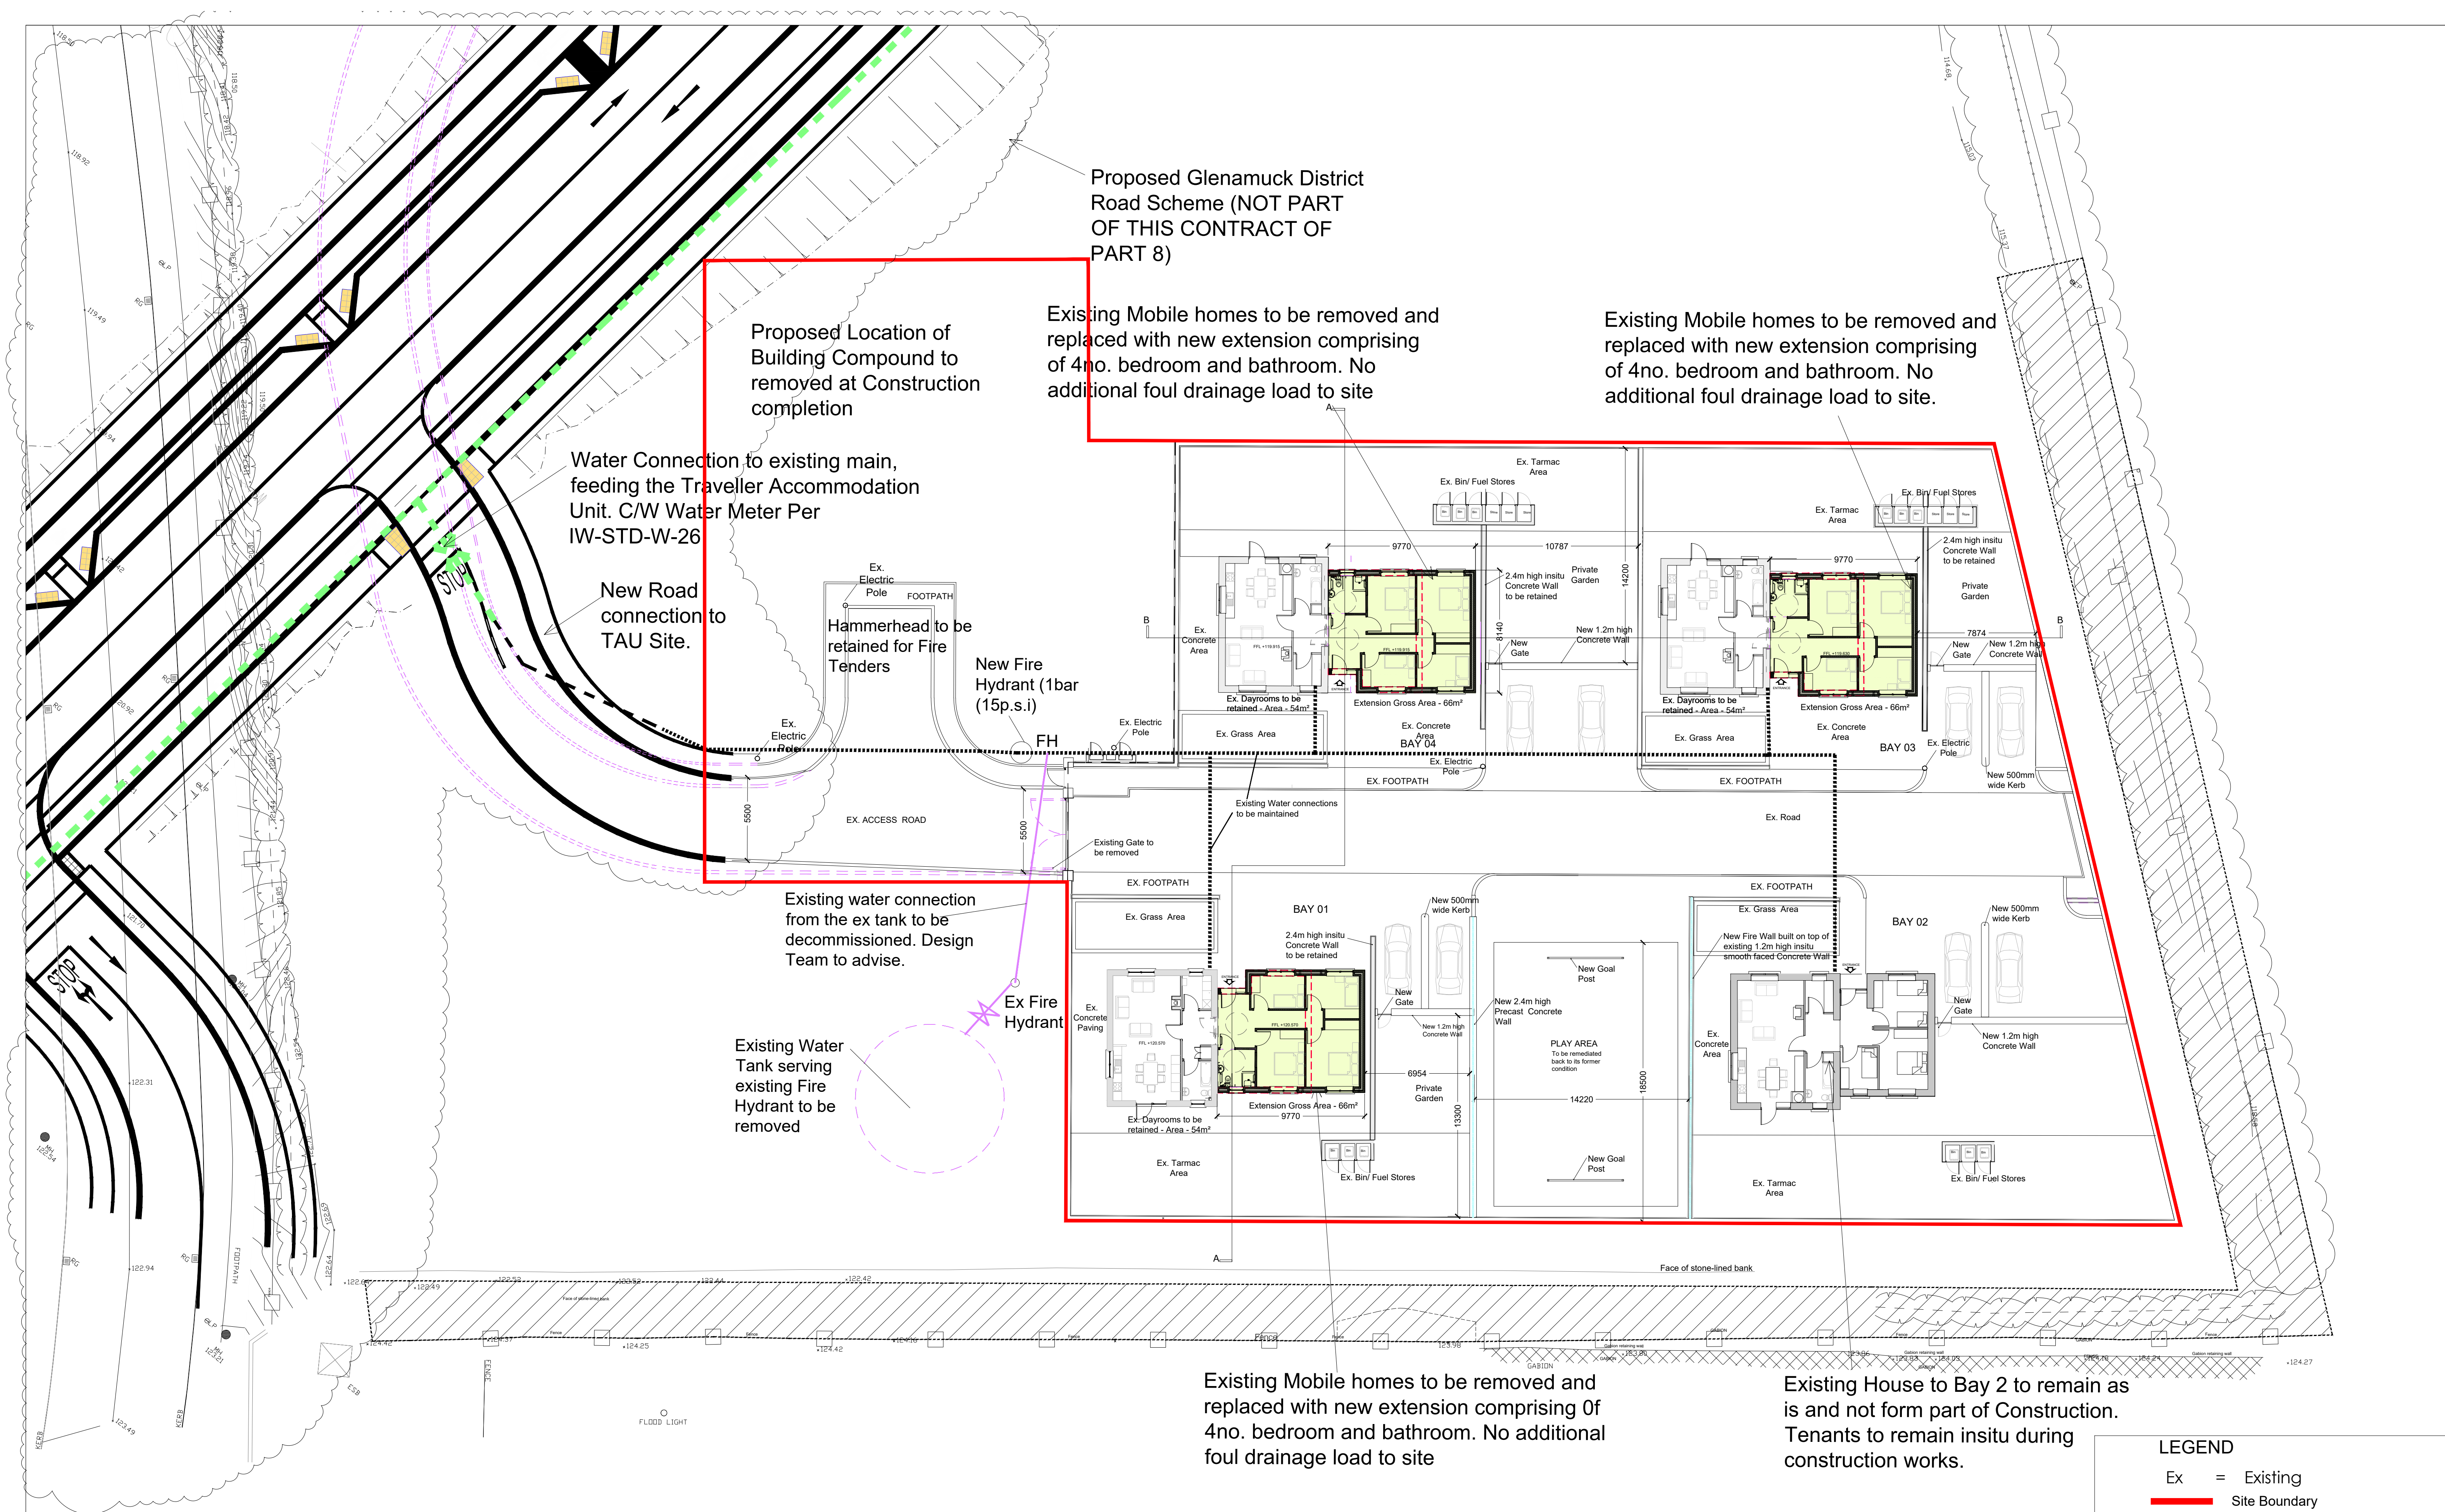

PROPOSED COMPLETE PERMANENT SITE PLAN

LEGEND

- Ex = Existing
- Site Boundary
- Proposed Extension
- To be removed

PART 8 SUBMISSION

Rev	Date	Drawn	Description	Do not scale from this Drawing, use figured dimensions only. Check all dimensions on site before commencing work. Report any discrepancies to Architect before proceeding. This Drawing and Designs thereon are copyright of the County Council. ©										 Dún Laoghaire-Rathfarnham County Council		Project		Scale 1:200@A1		Status - PART 8					
A	11/04/2025	BM	Floor Plan reduced in Area.													TIG MO CHROI TAU		Date 15/05/2025		CAD Ref -					
																		Job No - 1943		Drawing No -		Rev -			
																Drg		Drn. BM		Chd.		1943/P /100/10		A	
																		PROPOSED SITE PLAN		Architects Department County Hall, Marine Road, Dun Laoghaire, Co. Dublin. Phone (01) 2054700 Fax (01) 2300391					