



PROPOSED SITE CROSS SECTIONS AA & BB

KEY PLAN

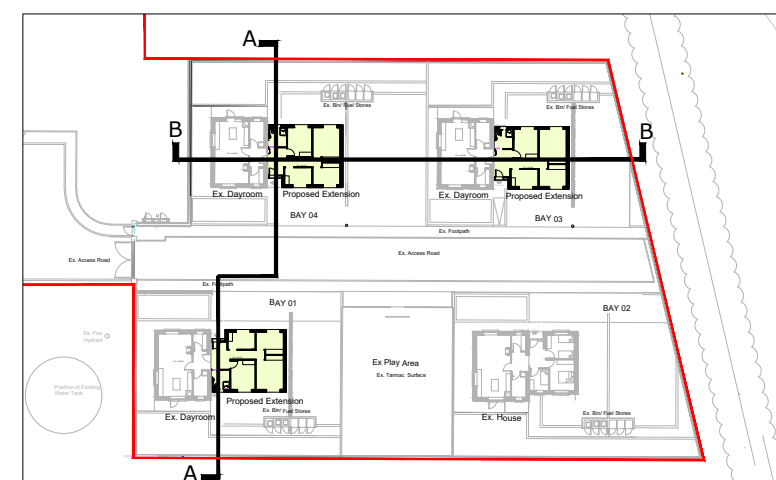

Ex = Existing

PART 8 SUBMISSION

Rev.	Date	Drawn	Description	Do not scale from this Drawing, use figured dimensions only. Check all dimensions on site before commencing work. Report any discrepancies to Architect before proceeding. This Drawing and Designs thereon are copyright of the County Council. ©										 Comhairle Contae County Council		Project TIG MO CHROI TAU		Scale 1:100@A1		Status - PART 8					
A	11/04/2025	BM	Floor Plan reduced in Area.															Date 15/05/2025		CAD Ref -					
																		Job No - 1943		Drawing No -		Rev -			
																		Drm. BM		Chd.		1943/P /100/10A		A	
																Drg PROPOSED SITE CROSS SECTIONS A-A & B-B		Architects Department County Hall, Marine Road, Dun Laoghaire, Co. Dublin. Phone (01) 2056700 Fax (01) 2300391.							