


K1  
A.105  
**Key Plan**  
1 : 2000



1  
A.105  
**Block A - Roofplan**  
1 : 100

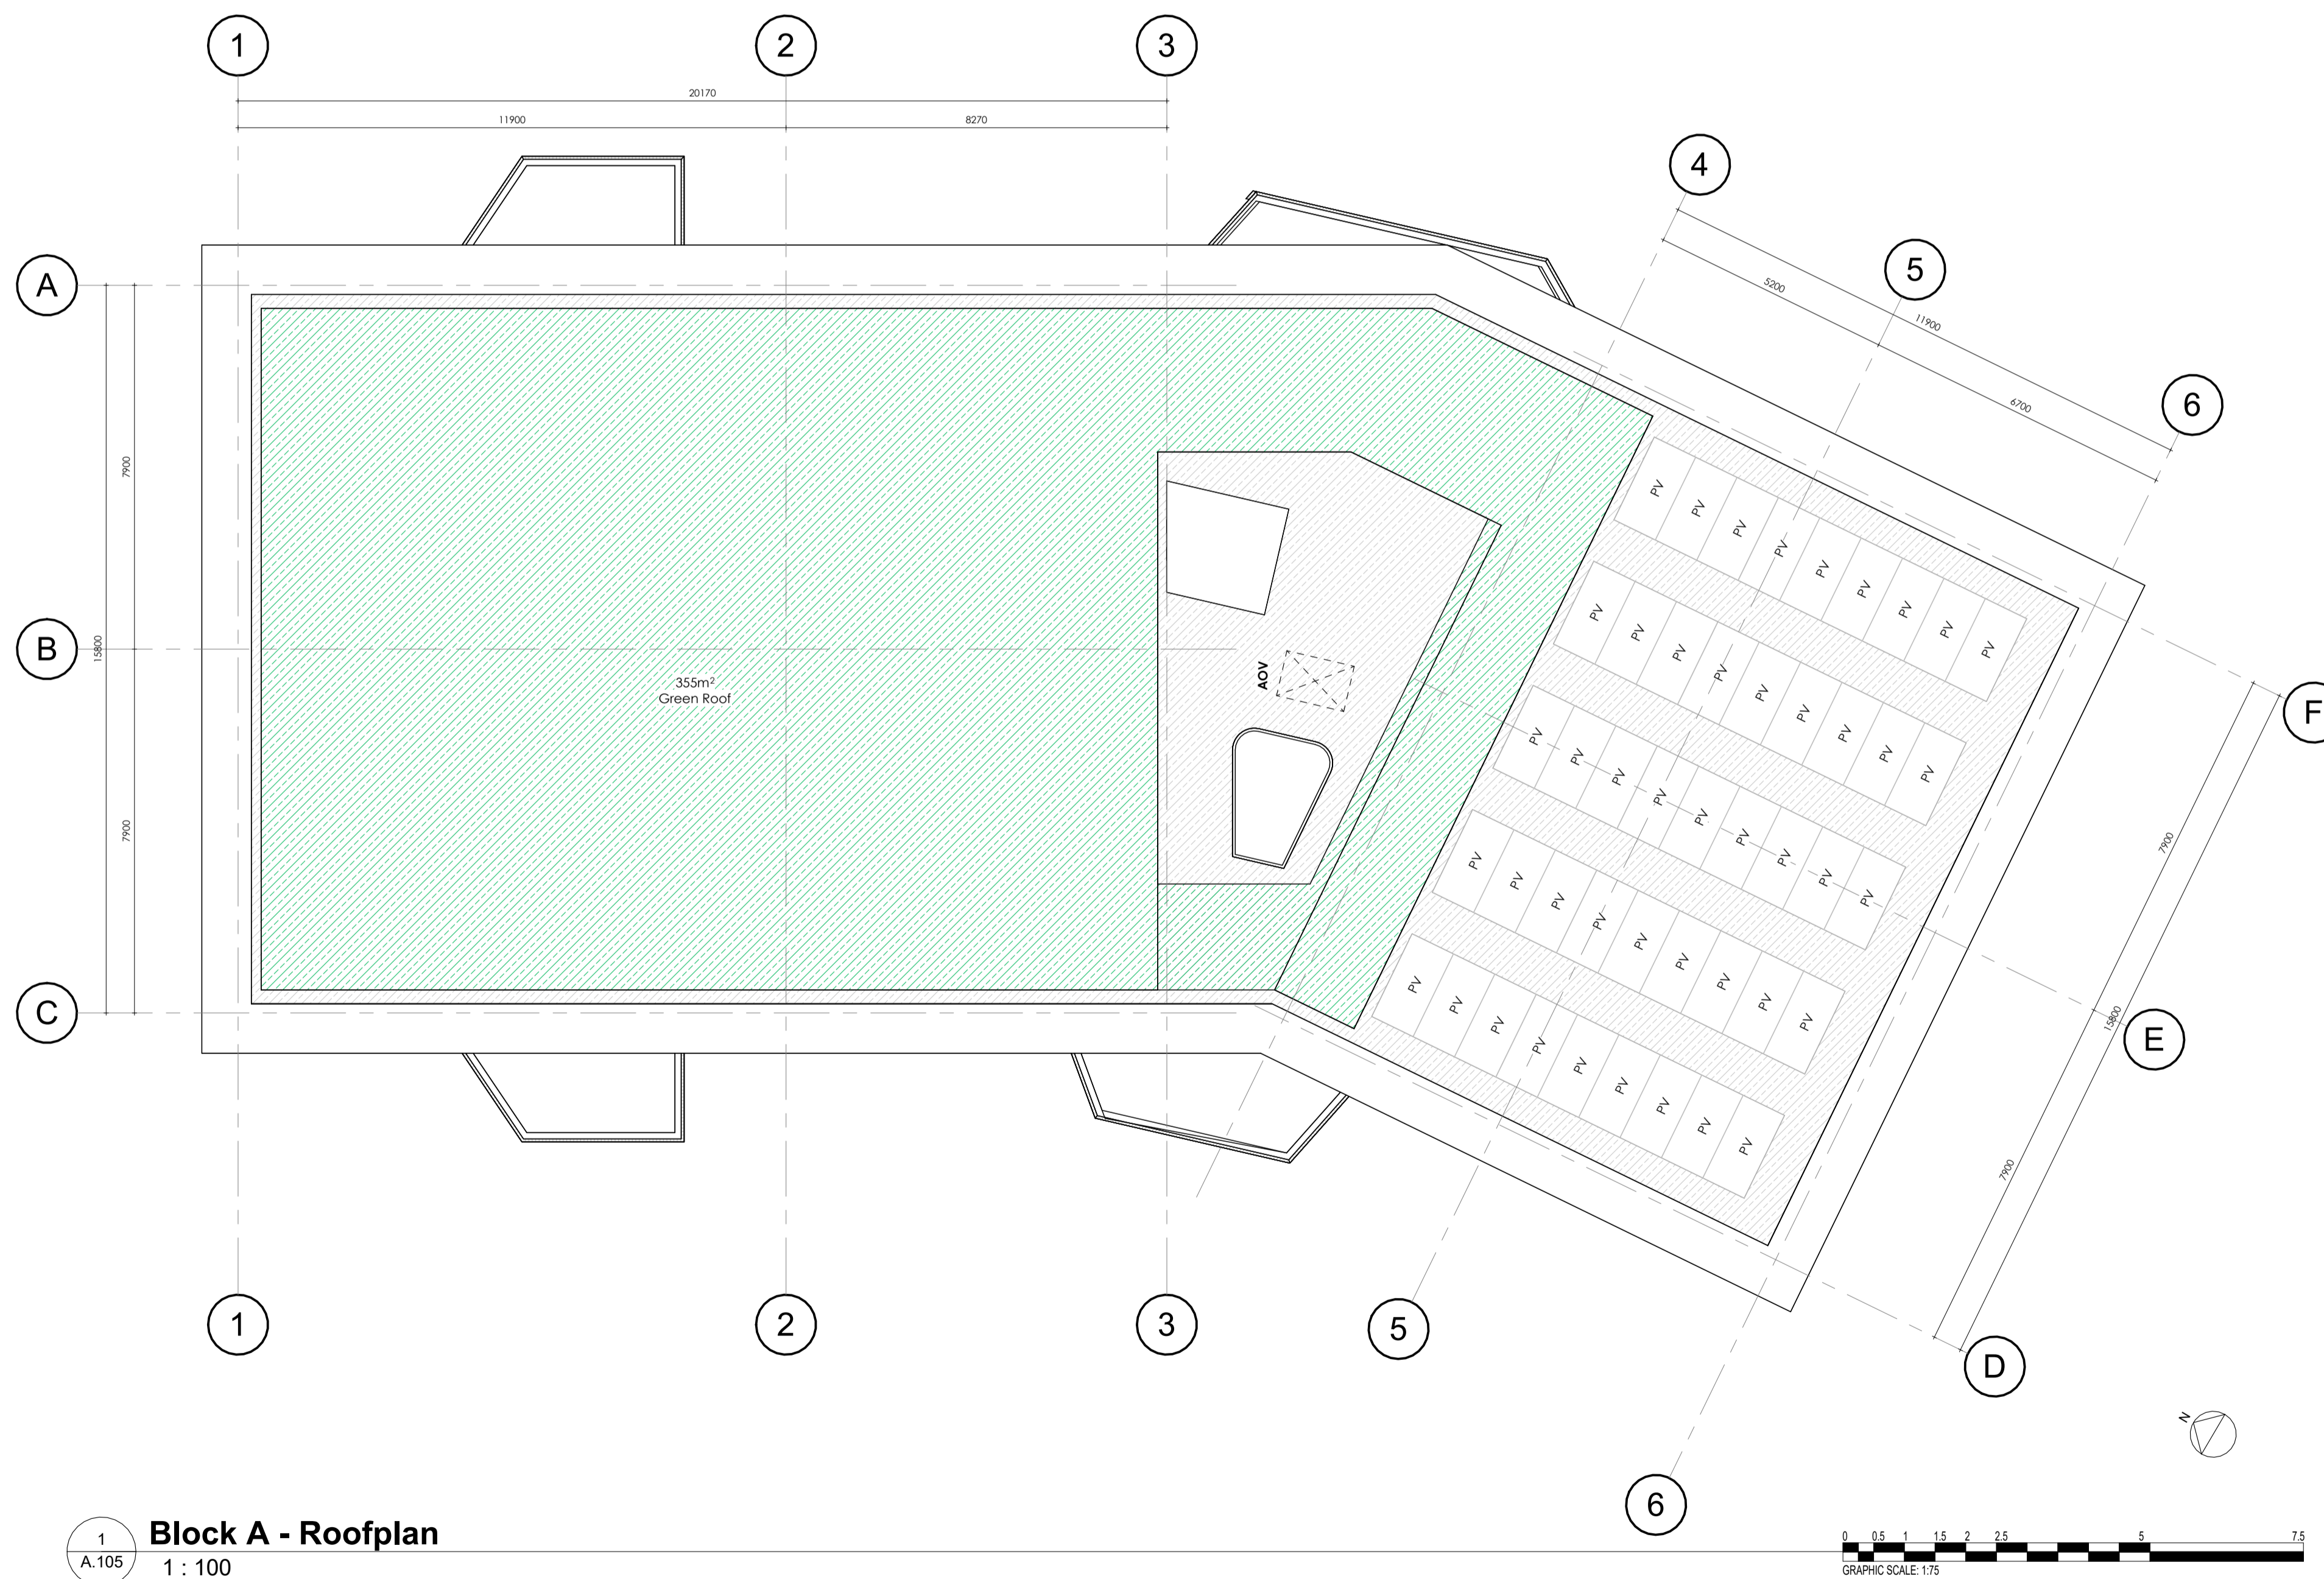

**NOTE:**  
All drawings to be read in conjunction with all other related documents and other consultants drawings and documentation. Architects to be informed immediately of any discrepancies before work proceeds.

**© COPYRIGHT**  
This drawing and any design herein is copyright of Deaton Lysaght Architects and must not be reproduced in whole or in part without their express written consent.

**DIMENSIONS**  
Figured dimensions only to be taken from this drawing. All dimensions to be checked on site. Architects to be informed immediately of any discrepancies before work proceeds.

REVISION:	DESCRIPTION:	DATE:

This drawing has been prepared for the following purpose only:

**Part 8 Submission**

It should not be used, nor information contained therein be relied upon, for any other purpose whatsoever.

Project Name: **Blackglen Road Housing**

Project Address: **Blackglen Road, Dublin 18**

Client: **Dun Laoghaire Rathdown County Council**  
2338

Project No.: **BGR-ARCH-A-RP-DR-A-**

Drawing No.: **A.105**

Drawing Title: **Block A Plan - Roof Plan**

Scale: **As Shown at A1 / Half Scale at A3**

Revision: **A**

**Dun Laoghaire-Rathdown County Council**

**dlr**  
Dun Laoghaire Rathdown County Council  
Head Office: 2 Marine Rd, Dún Laoghaire, Co. Dublin, A96 K6C9  
Telephone: +353 1 205 4700  
Email: info@dlrccoco.ie

**Deaton Lysaght Architects**

Head Office: 44 South Richmond Street, Dublin 2, D02 T284  
Telephone: +353 1 475 4960  
Email: mail@dlarch.ie

**JFOC ARCHITECTS**

Head Office: 364 Greenmount House, Harolds Cross, Dublin 6W, D6W X008  
Telephone: +353 1 453 0277  
Email: info@jfocarchitects.com