


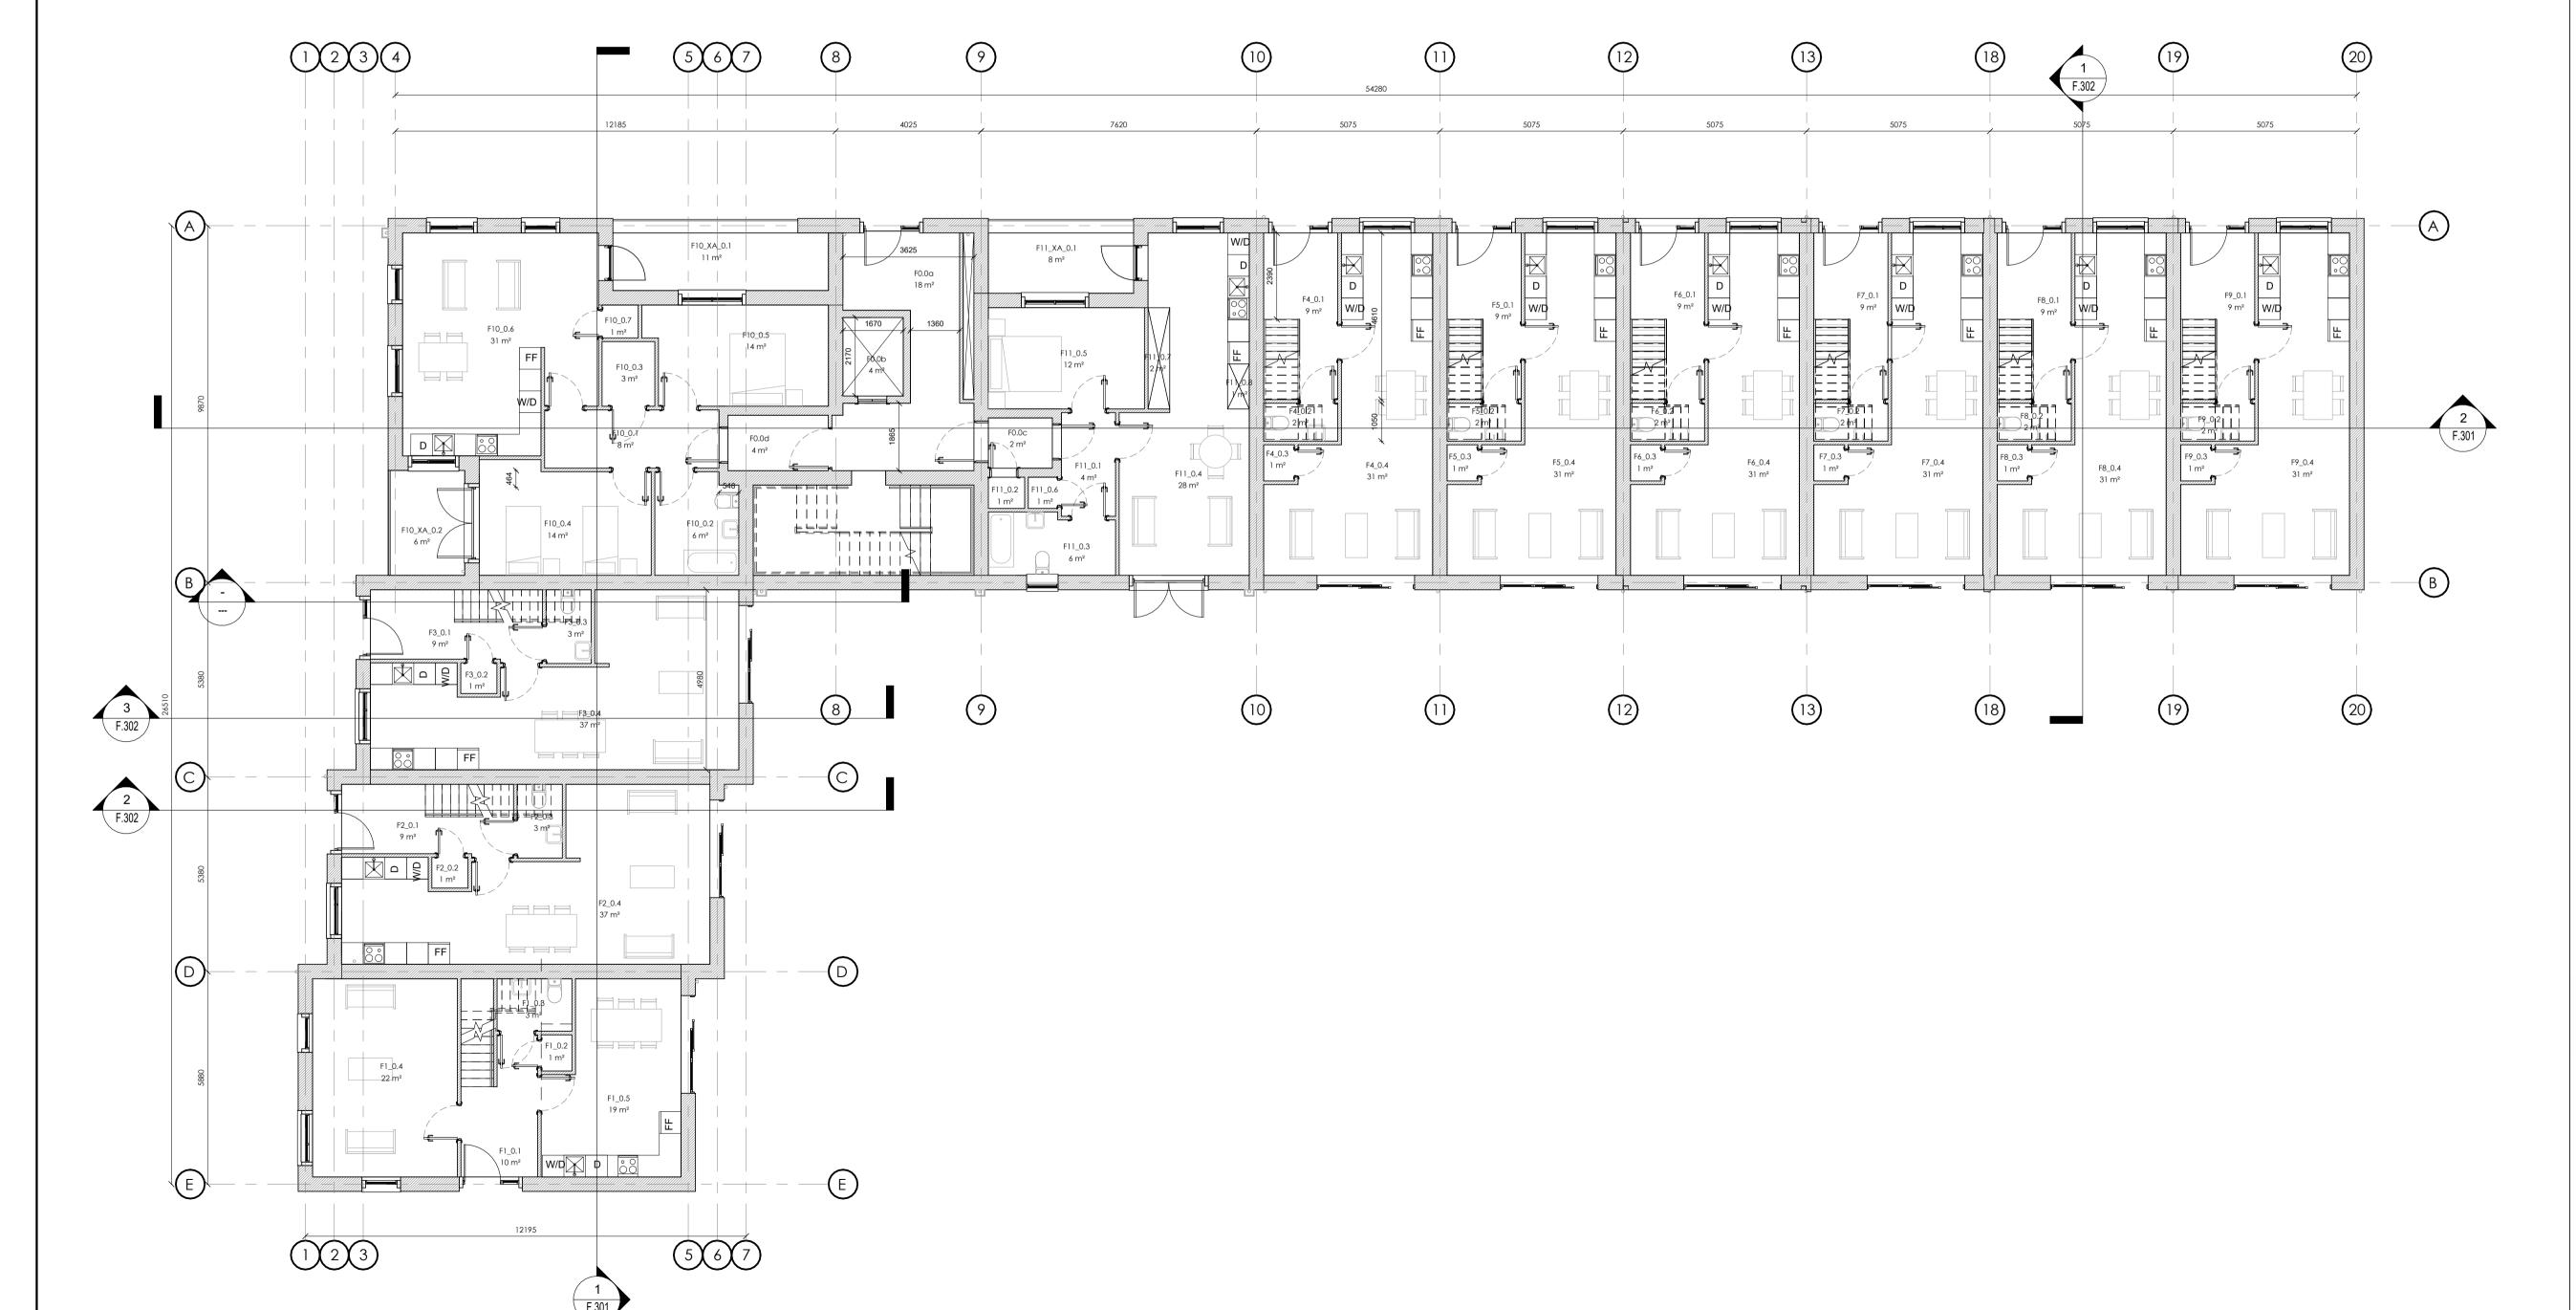


K1 Key Plan 1: 2000

Block F - Ground Floor Plan

Block F Keyplan - Ground Floor Level



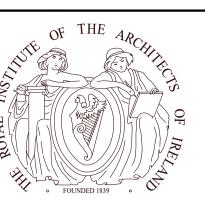

All drawings to be read in conjunction with all other related documents and other consultants drawings and documentation. Architects to be informed immediately of any discrepancies before work proceeds

COPYRIGHT

This drawing and any design hereon is copyright of Deaton Lysaght Architects and must not be reproduced in whole or in part without their express written consent.

DIMENSIONSFigured dimensions only to be taken from this drawing.
All dimensions to be checked on site. Architects to be informed immediately of any discrepancies before work proceeds.

REVISION: DESCRIPTION: DATE:

This drawing has been prepared for the following purpose only:

Part 8 Submission

It should not be used, nor information contained therein be relied upon, for any other purpose whatsoever.

Project Name:

Residential Housing Development

at Blackglen Road

Project Address:

Dun Laoghaire Rathdown County

Project No.:

2338 BGR-ARCH-F-00-DR-A-

F.101

Drawing No.:


Drawing Title: Block F Plan - Ground Floor Level

Scale: As Shown at A1 / Half Scale at A3
Revision: 1

Dun Laoghaire-Rathdown County Council

Head Office: 2 Marine Rd, Dún Laoghaire, Co. Dublin, A96 K6C9 Telephone: +353 1 205 4700

Telephone: +353 1 205 4700
Email: info@dlrcoco.ie

 

Deaton Lysaght Architects

Head Office: 44 South Richmond Street,
Dublin 2, D02 T284

Telephone: +353 1 475 4960
mail@dlarch.ie



JFOC Architects

Head Office: 3&4 Greenmount House
Harolds Cross
Dublin 6W, D6W X008

Telephone: +353 1 453 0277
Email: info@jfocarchitects.com