
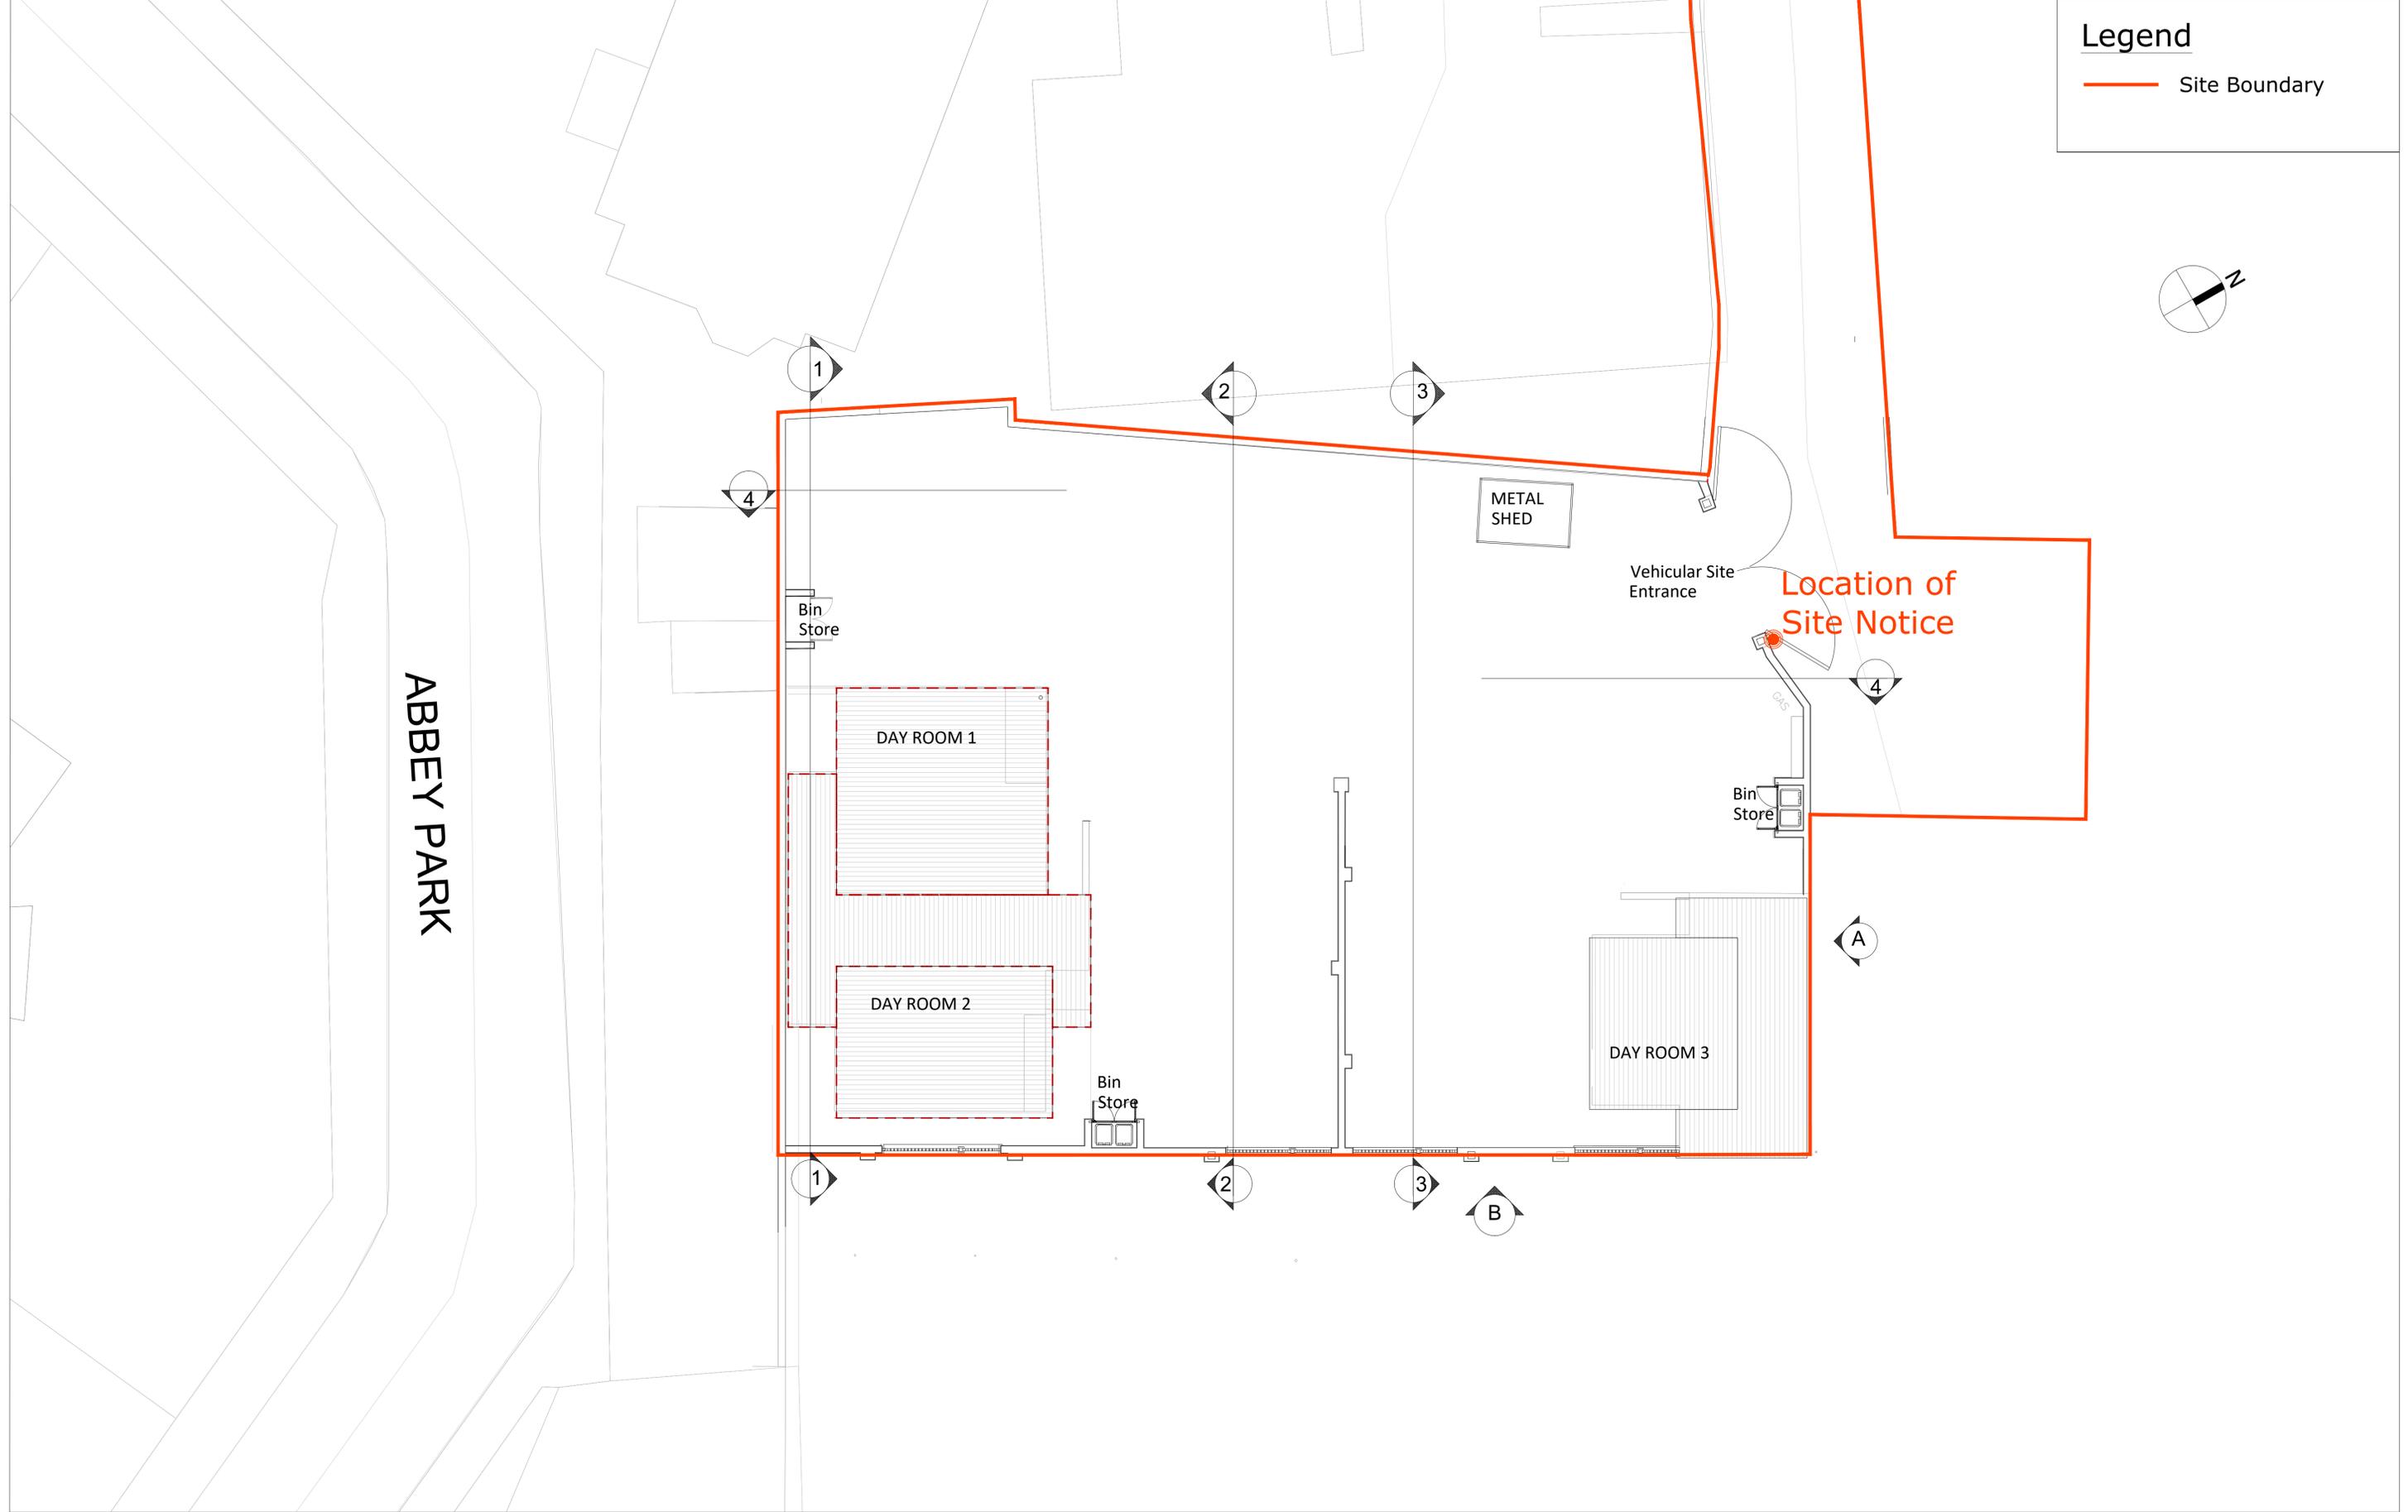


**Legend**  
 — Site Boundary

 

SITE AREA - 0.082ha

**EXISTING SITE PLAN**  
 Scale: 1:100

<table border="1"> <thead> <tr> <th>Rev.</th> <th>Date</th> <th>Drawn</th> <th>Description</th> </tr> </thead> <tbody> <tr><td> </td><td> </td><td> </td><td> </td></tr> </tbody> </table>	Rev.	Date	Drawn	Description																	<p>Do not scale from this Drawing, use figured dimensions only. Check all dimensions on site before commencing work. Report any discrepancies to Architect before proceeding. This Drawing and Designs thereon are copyright of the County Council. ©</p>	<p>© - Ordnance Survey Ireland. All rights reserved.    Licence number 2013-2015/CCMA/    Dun Laoghaire-Rathdown County Council.</p>		<p><b>Job</b> St. Michael's Park TAU,    Monkstown Avenue</p> <p><b>Drwg</b> EXISTING SITE PLAN    AND DEMOLITIONS</p>	<table border="1"> <tr> <td>Scale - 1:100 @ A1</td> <td>Status - Part 8</td> </tr> <tr> <td>Date - Oct 2022</td> <td>CAD Ref - T:\Projects\1886\1886.dwg</td> </tr> <tr> <td>Job No - 1886</td> <td>Drawing No -</td> </tr> <tr> <td>Drn. bd</td> <td>Chd. scy</td> </tr> <tr> <td>02</td> <td>02</td> </tr> <tr> <td>Architects Department    County Hall, Rennie Road, Dun Laoghaire, Co. Dublin.    Phone (01) 2054700 email: architects@dlroco.ie</td> <td>Rev -</td> </tr> <tr> <td> </td> <td>-</td> </tr> </table>	Scale - 1:100 @ A1	Status - Part 8	Date - Oct 2022	CAD Ref - T:\Projects\1886\1886.dwg	Job No - 1886	Drawing No -	Drn. bd	Chd. scy	02	02	Architects Department County Hall, Rennie Road, Dun Laoghaire, Co. Dublin. Phone (01) 2054700 email: architects@dlroco.ie	Rev -		-
Rev.	Date	Drawn	Description																																				
Scale - 1:100 @ A1	Status - Part 8																																						
Date - Oct 2022	CAD Ref - T:\Projects\1886\1886.dwg																																						
Job No - 1886	Drawing No -																																						
Drn. bd	Chd. scy																																						
02	02																																						
Architects Department County Hall, Rennie Road, Dun Laoghaire, Co. Dublin. Phone (01) 2054700 email: architects@dlroco.ie	Rev -																																						
	-																																						