



Site Area - 0.197ha

PROPOSED SITE PLAN


Scale: 1:200

Legend

Proposed Site Plan

DLR Lands


Entry to Site

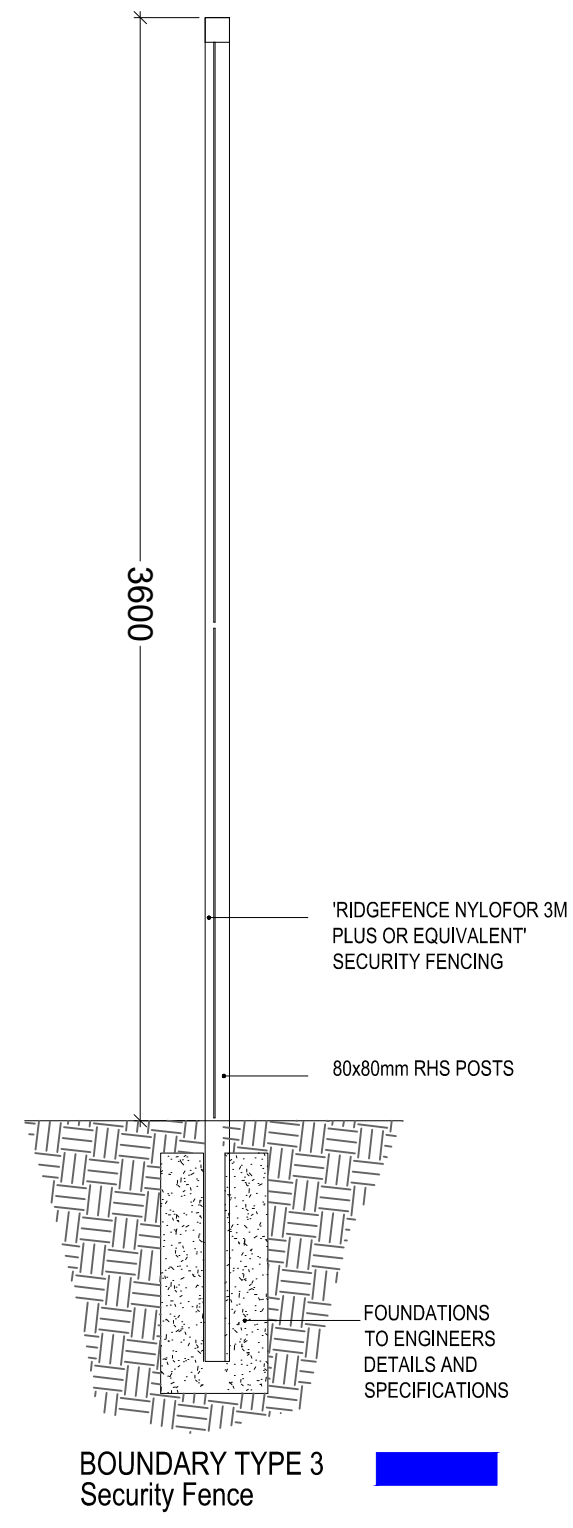

Boundary Wall Treatments


Scale: 1:25

(Pre-galvanised secure fencing with see-through visibility, soft grey colour 3.6m high above ground)

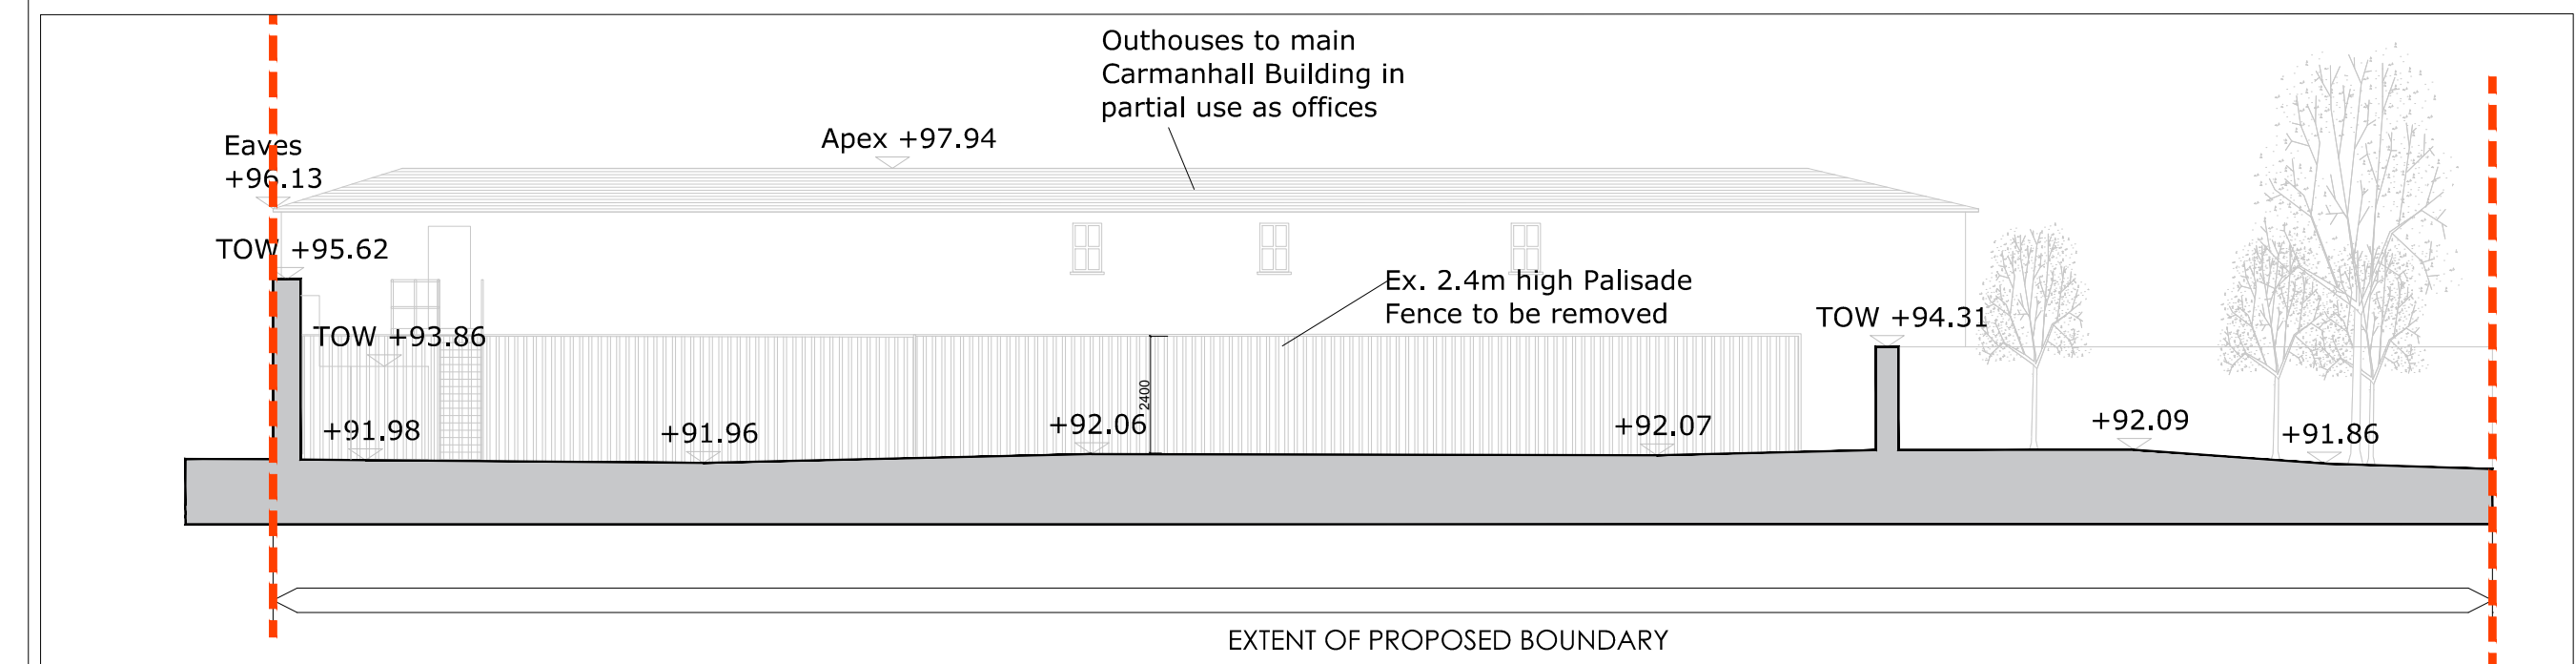


Site Section AA

Scale: 1:150

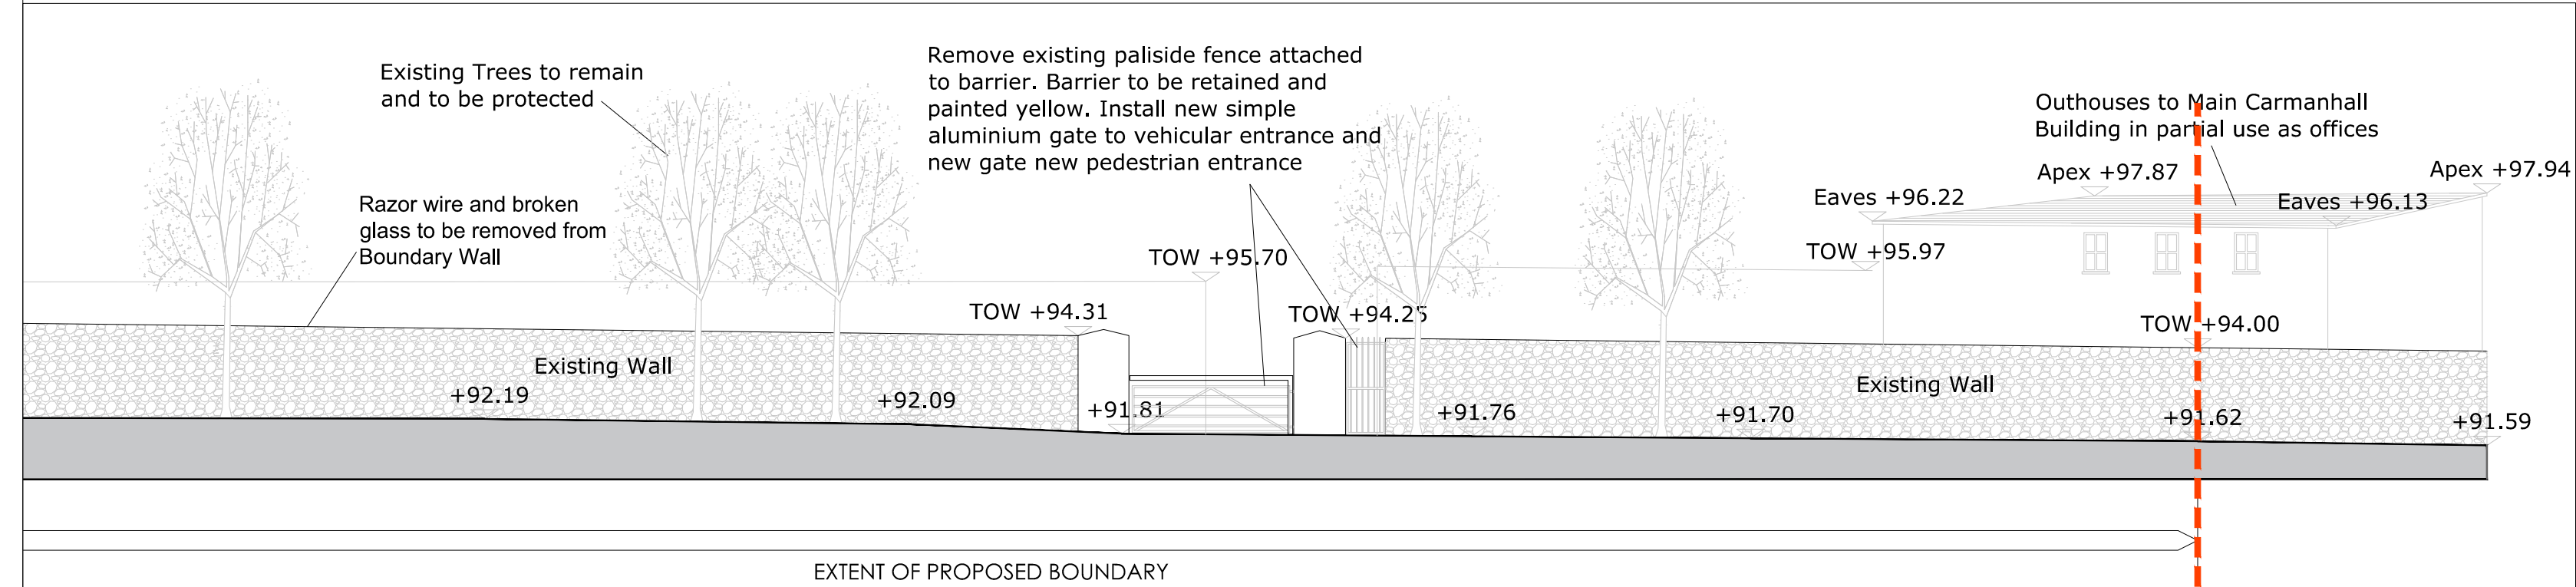

Site Section BB- Through Path

Scale: 1:150

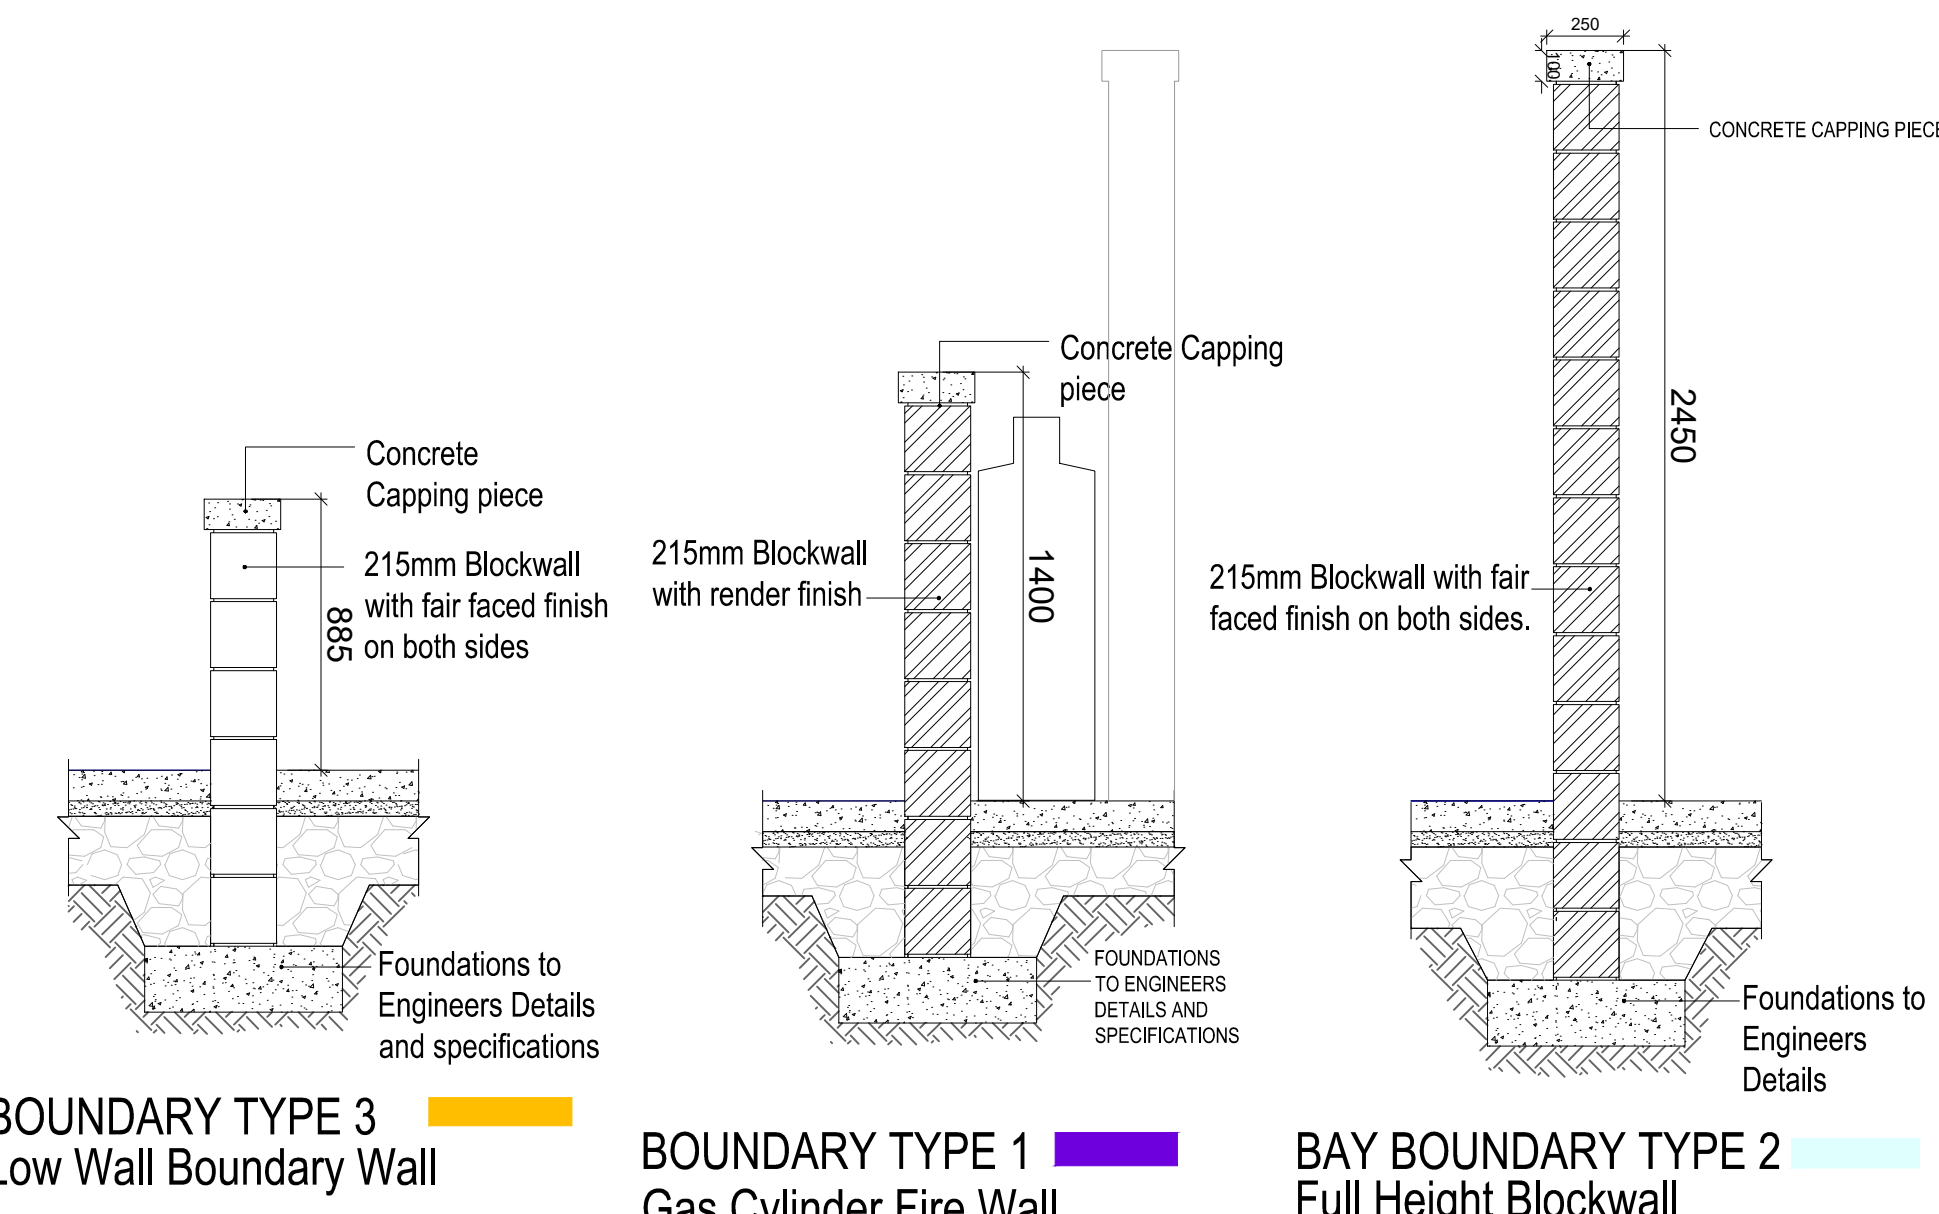

Internal Bay Boundary Treatments

Scale: 1:25

Rev.	Date	Drawn	Description	Do not scale from this Drawing, use figured dimensions only. Check all dimensions on site before commencing work. Report any discrepancies to Architect before proceeding. This Drawing and Designs thereon are copyright of the County Council. ©	© - Ordnance Survey Ireland. All rights reserved. Licence number 2009/25/CCMA/ Dun Laoghaire-Rathdown County Council.	 Comhairle Contae County Council	Job BURTON TAU Drg Proposed Site Plan and Boundary Wall Treatments	Scale - 1:200, 1:25 @A1 Date - Oct 2022 Job No - 1900 Drm Chd. Architects Department County Hall, Marine Road, Dun Laoghaire, Co. Dublin. Phone (01) 2054700 Fax (01) 2360391	Status - PART 8 CAD Ref - Drawing No - Rev - 03
------	------	-------	-------------	--	---	-------------------------------------	---	--	--