


Existing Elevation B

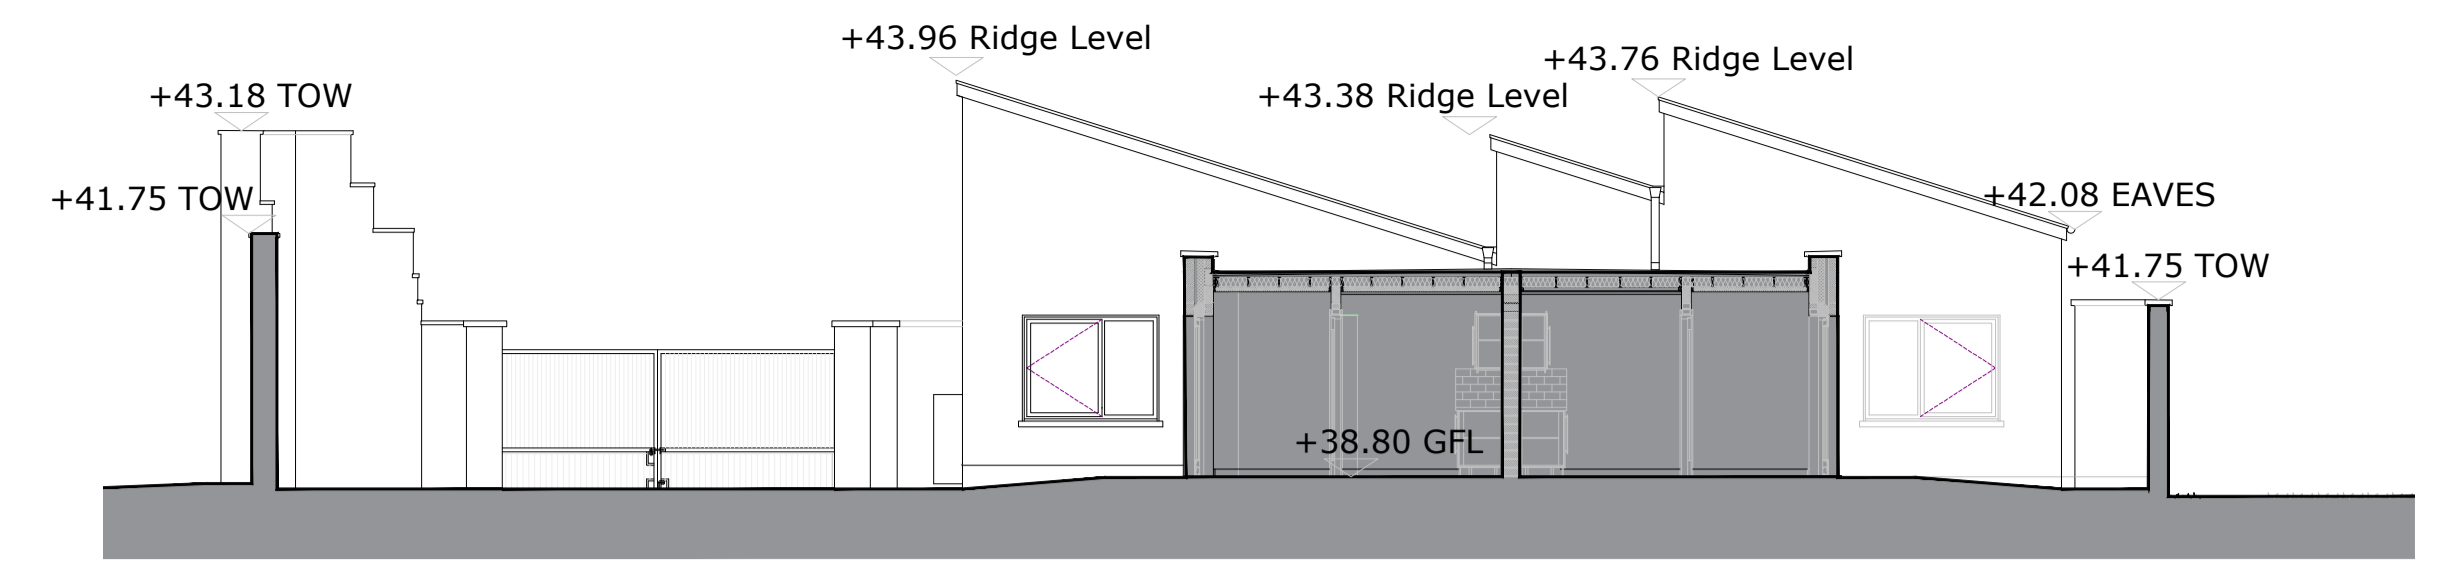

Existing Elevation 1-1



Existing Elevation 4-4




Existing Elevation 2-2




Existing Floor Plan

Scale: 1:100

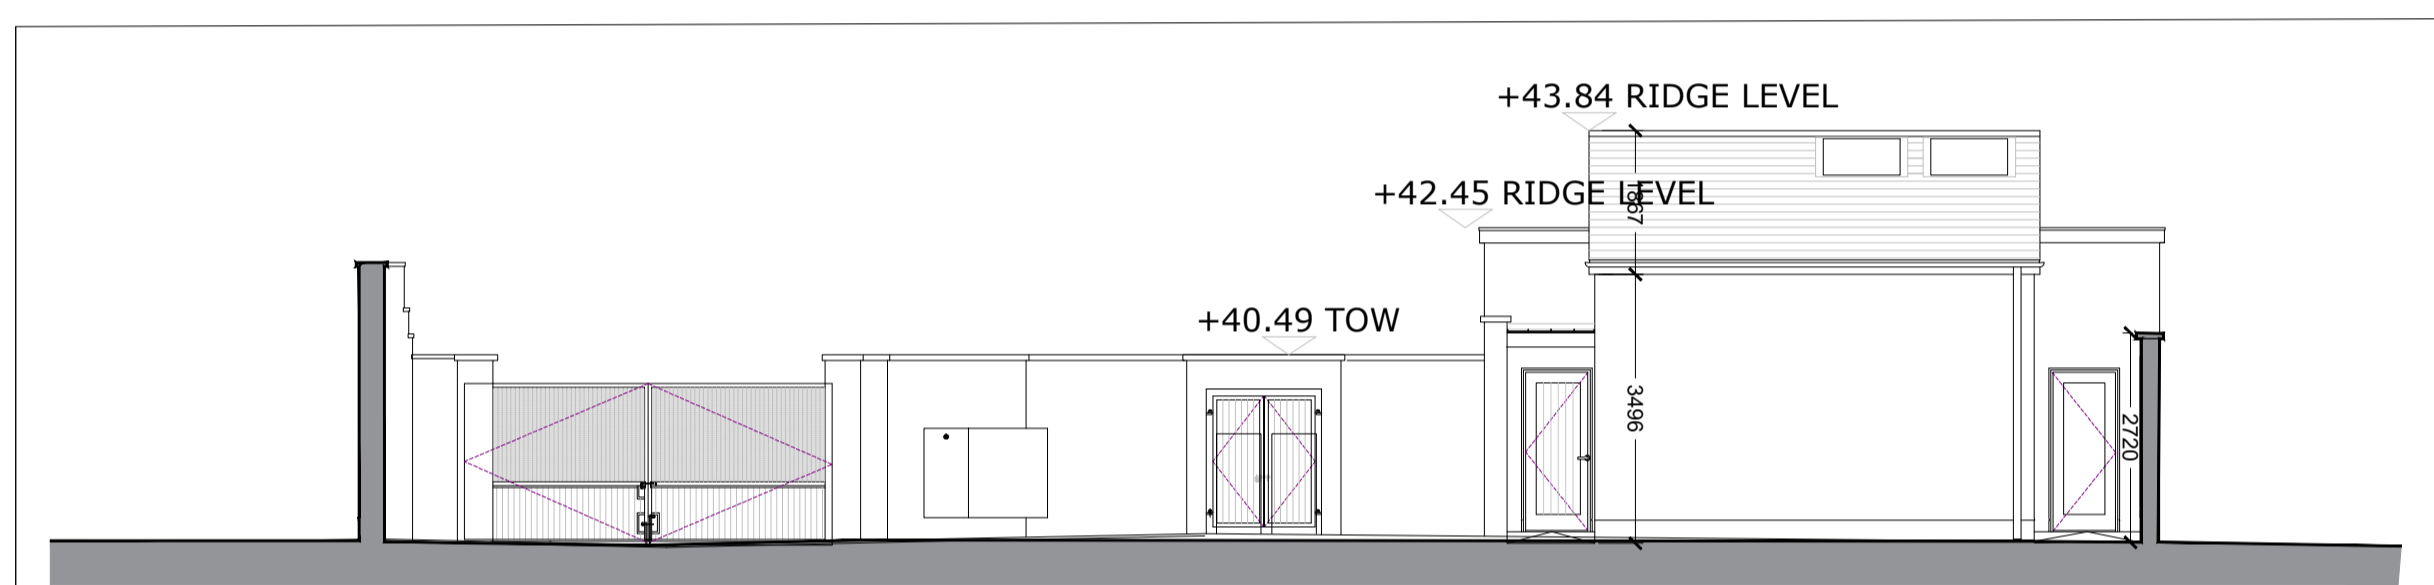


Existing Elevation 3-3

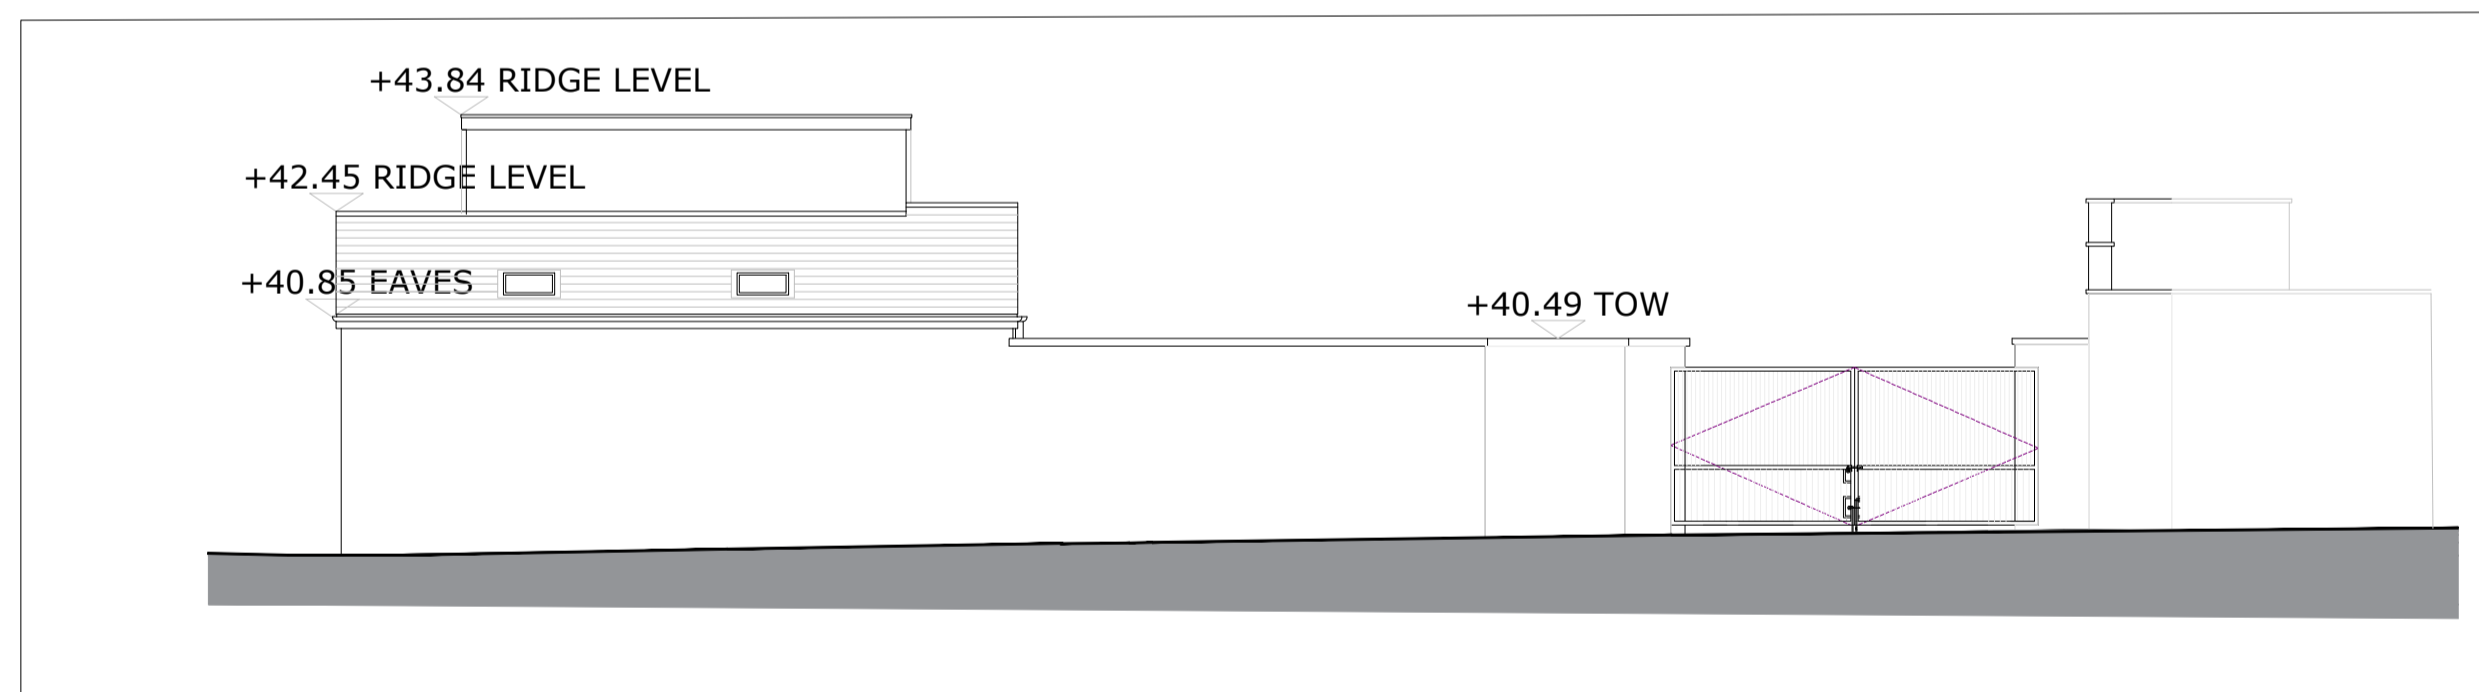

Existing Elevation A

Legend

 

Rev.	Date	Drawn	Description

Do not scale from this Drawing, use figured dimensions only. Check all dimensions on site before commencing work. Report any discrepancies to Architect before proceeding. This Drawing and Designs thereon are copyright of the County Council. ©

© - Ordnance Survey Ireland. All rights reserved.
Licence number 2009/25/CCMA/
Dun Laoghaire-Rathdown County Council.



Job
ST. MICHAELS PARK TAU
Drp
Existing Floor Plan, Elevations & Sections

Scale	Date	Job No	Chd.	Status	CAD Ref	Rev
1:100 @A1	Oct 2022	1886		PART 8		
						03

Architects Department
County Hall, Marine Road, Dun Laoghaire, Co. Dublin.
Phone (01) 2054700 Fax (01) 2300391