


- ### Legend
- Site Boundary
  - - - Existing Structure to be Removed
  - ▶ Main Entrance to House

Site Area - 0.08ha

## PROPOSED SITE PLAN

Scale: 1:100

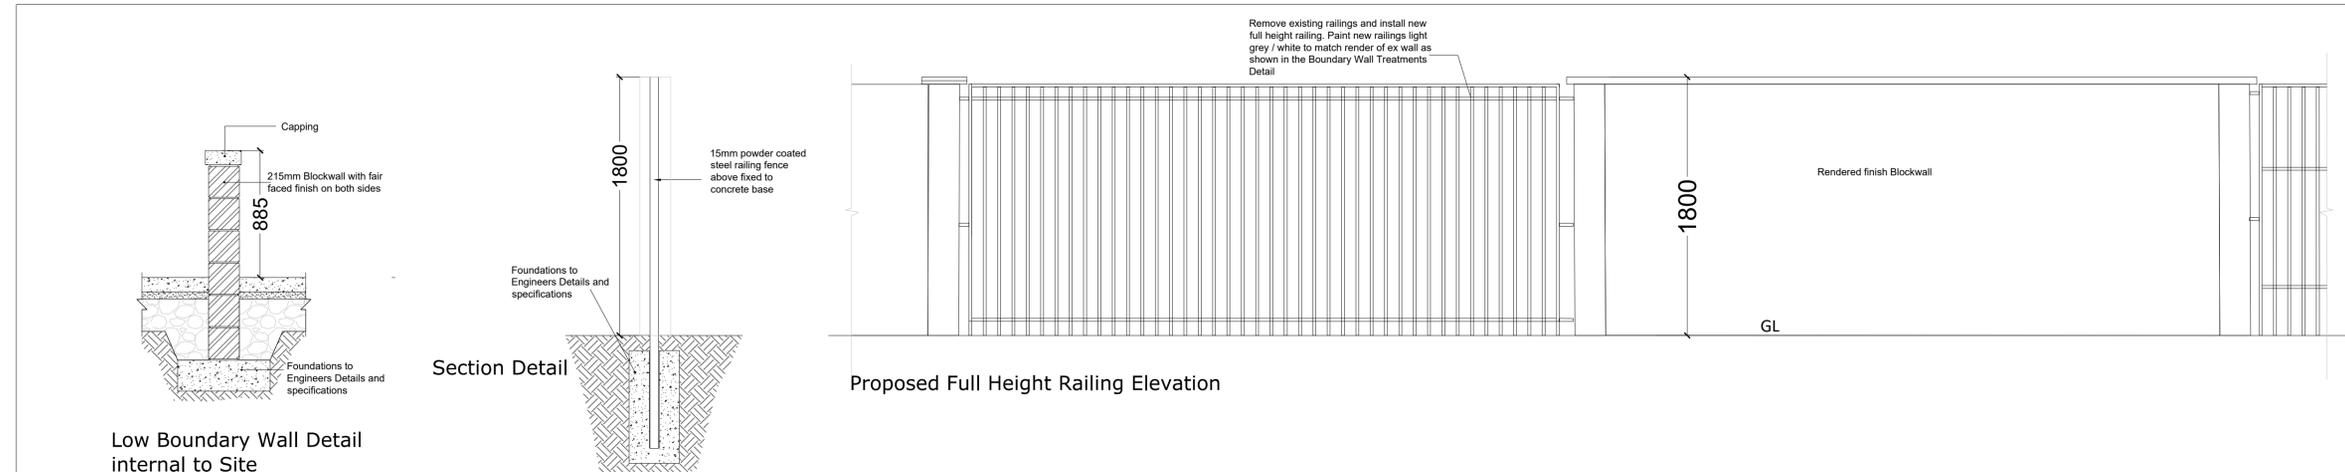

## BOUNDARY WALL TREATMENT

Scale: 1:25

Rev	Date	Drawn	Description

Do not scale from this Drawing, use figured dimensions only. Check all dimensions on site before commencing work. Report any discrepancies to Architect before proceeding. This Drawing and Designs thereon are copyright of the County Council. ©

© - Ordnance Survey Ireland. All rights reserved.  
 Licence number: 2009/25/CCMA/  
 Dun Laoghaire-Rathdown County Council.



Job	ST. MICHAELS PARK TAU	Scale -	1:100, 1:25 @A1	Status -	<b>PART 8</b>
Date	Oct 2022	CAD Ref -			
Job No -	1886	Drawing No -		Rev -	
Chd.				<b>04</b>	
Architects Department County Hall, Marine Road, Dun Laoghaire, Co. Dublin. Phone (01) 2054700 Fax (01) 2300381					