





01 Block A1 - West Elevation
1 : 100

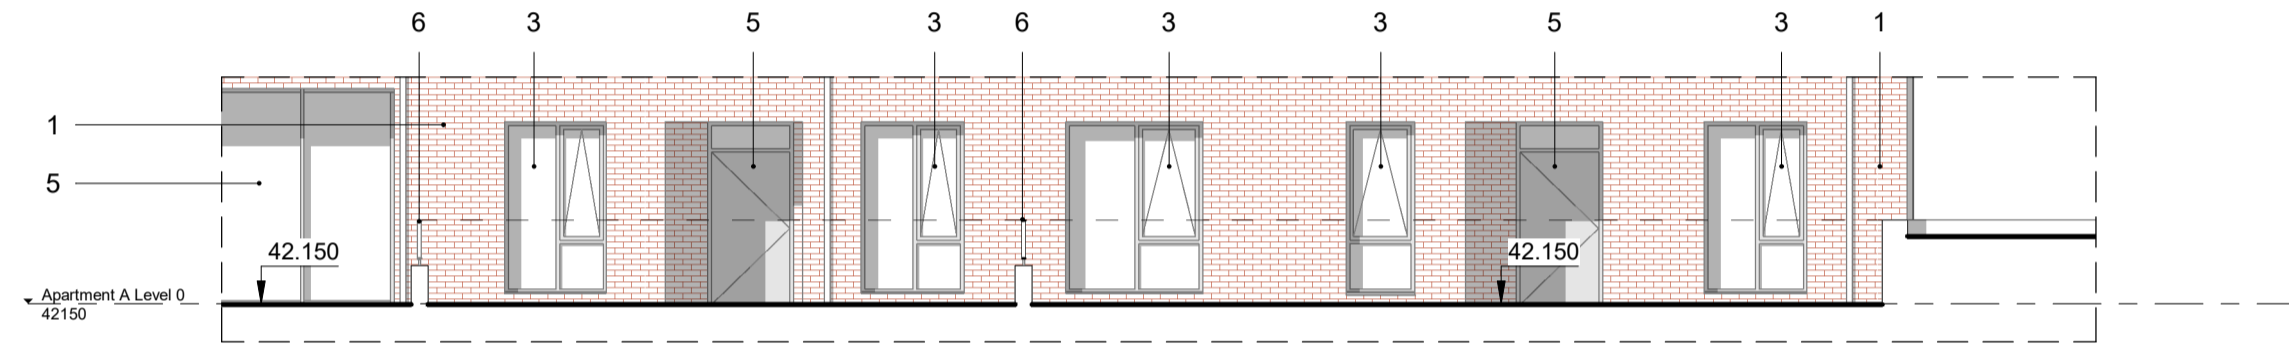

5 Block A1 - West Elevation Ground Floor Glazing
1 : 100




02 Block A1 - South Elevation
1 : 100

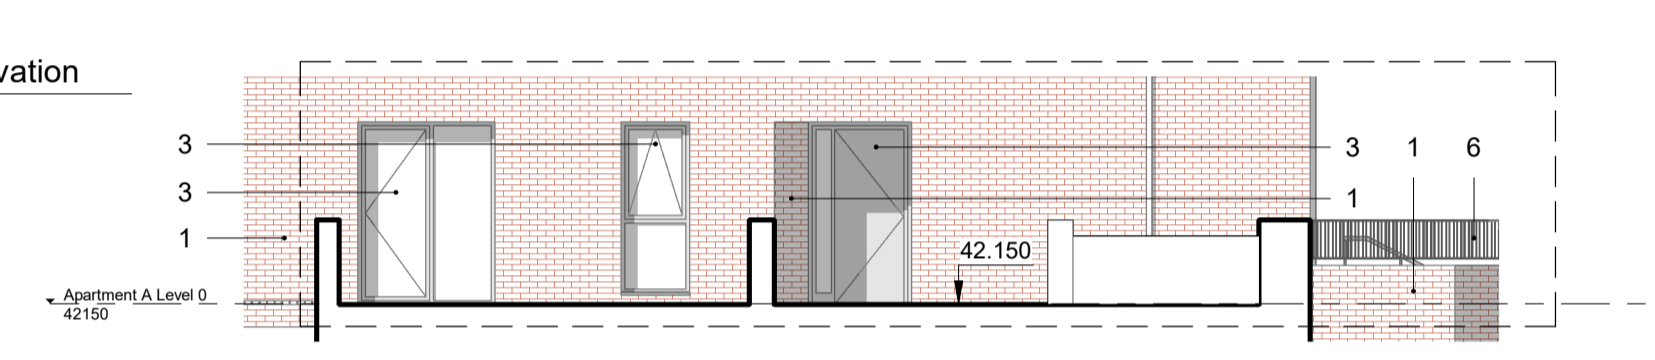

6 Block A1 - South Elevation Ground Floor Glazing
1 : 100



03 Block A1 - East Elevation
1 : 100

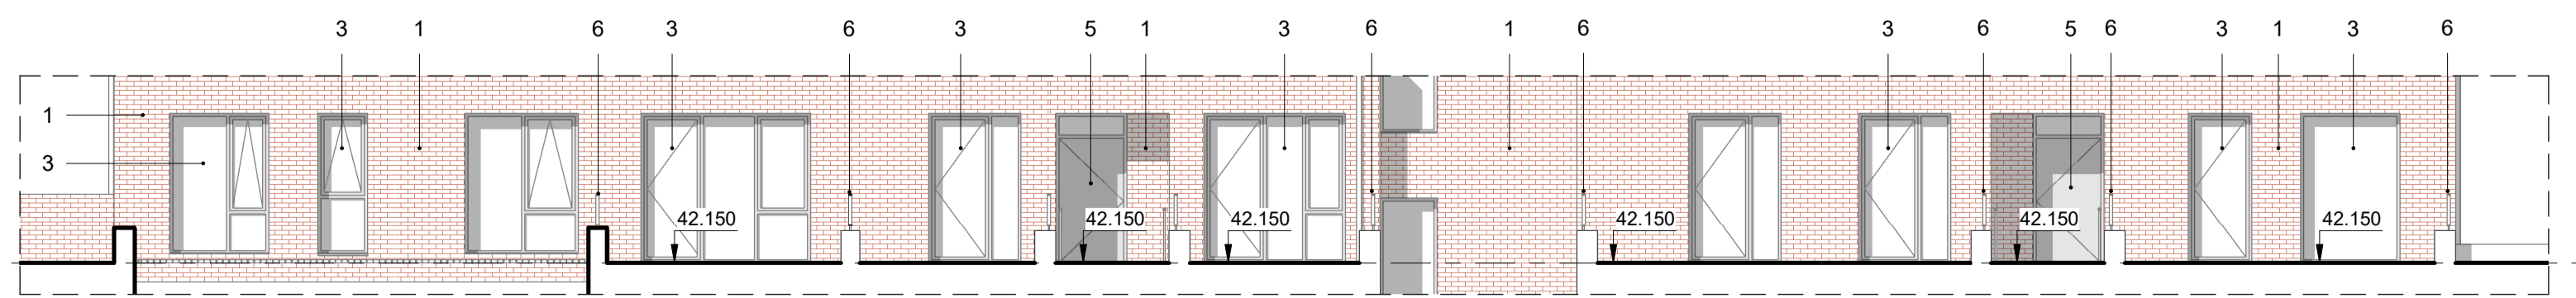

7 Block A1 - East Elevation Ground Floor Glazing
1 : 100



04 Block A1 - North Elevation
1 : 100

Revision	Date	Description	Key	ABK architects	Title: GA Elevations - Block A1
1		Selected Brick Type		34 Lower Leeson Street, Dublin 2 t + 353 1 678 9622 www.abkdublin.com	Scale: 1 : 100 @ A1 Date: December 2025 By: JH Chk: JP Drawing number: 790_PA110
2		Selected Metal Balustrade			
3		Aluminium Clad Window System			
4		Metal Louvred Doors			
5		Aluminium Framed Doors			
6		Selected Metal Gates/Railings			
7		Selected Roof Covering			
8		Selected Render			
STATUS OF DRAWING PLANNING ALL DIMENSIONS TO BE TAKEN FROM ARCHITECTS DRAWINGS DISCREPANCIES TO BE REFERRED TO THE ARCHITECT FOR CLARIFICATION				Project: Cherrywood SDZ - Development Area 1 Lehaunstown Plot L8	Status/Rev