




01 Block A2 - West Elevation  
1 : 100

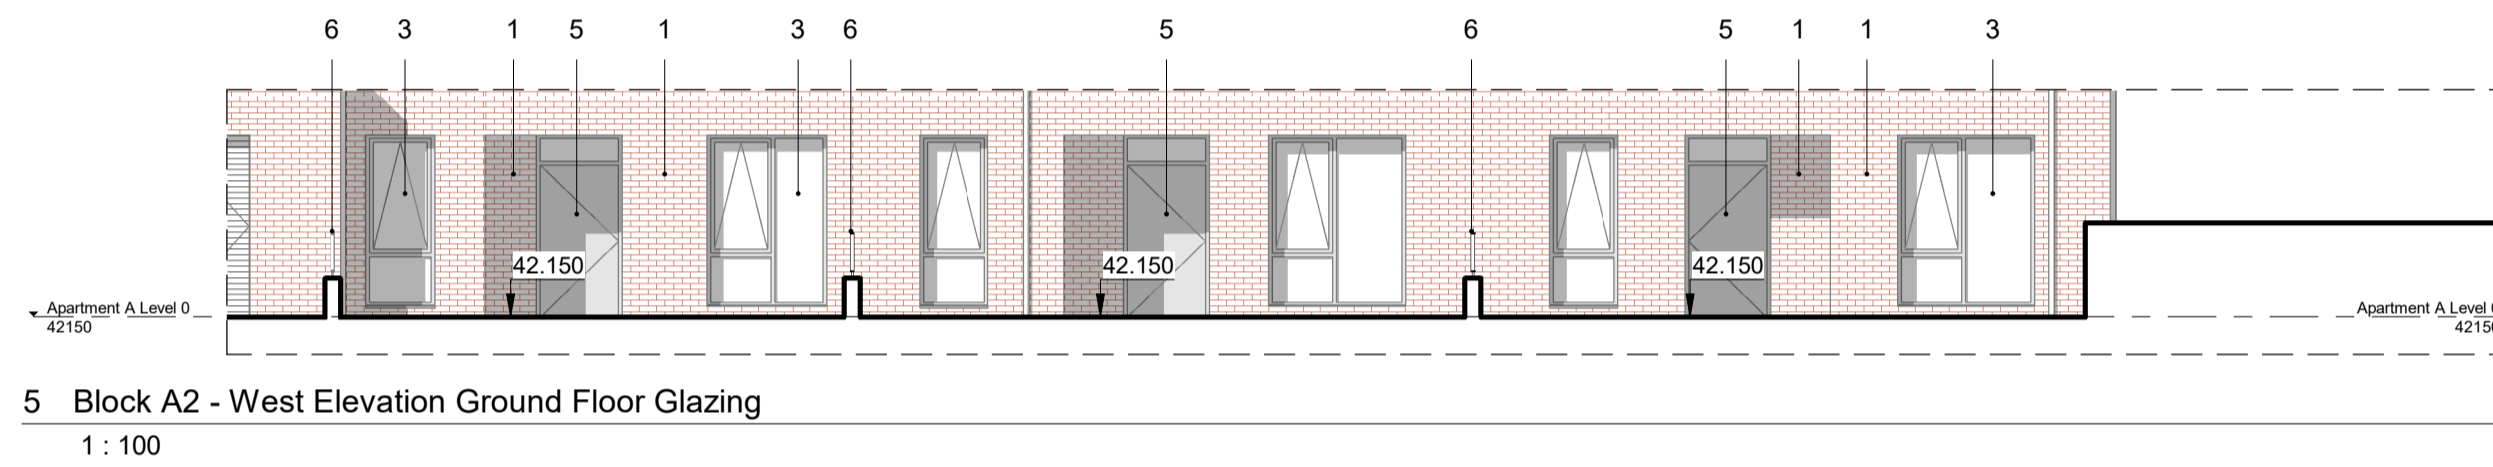

5 Block A2 - West Elevation Ground Floor Glazing  
1 : 100




02 Block A2 - North Elevation  
1 : 100




03 Block A2 - East Elevation  
1 : 100



04 Block A2 - South Elevation  
1 : 100

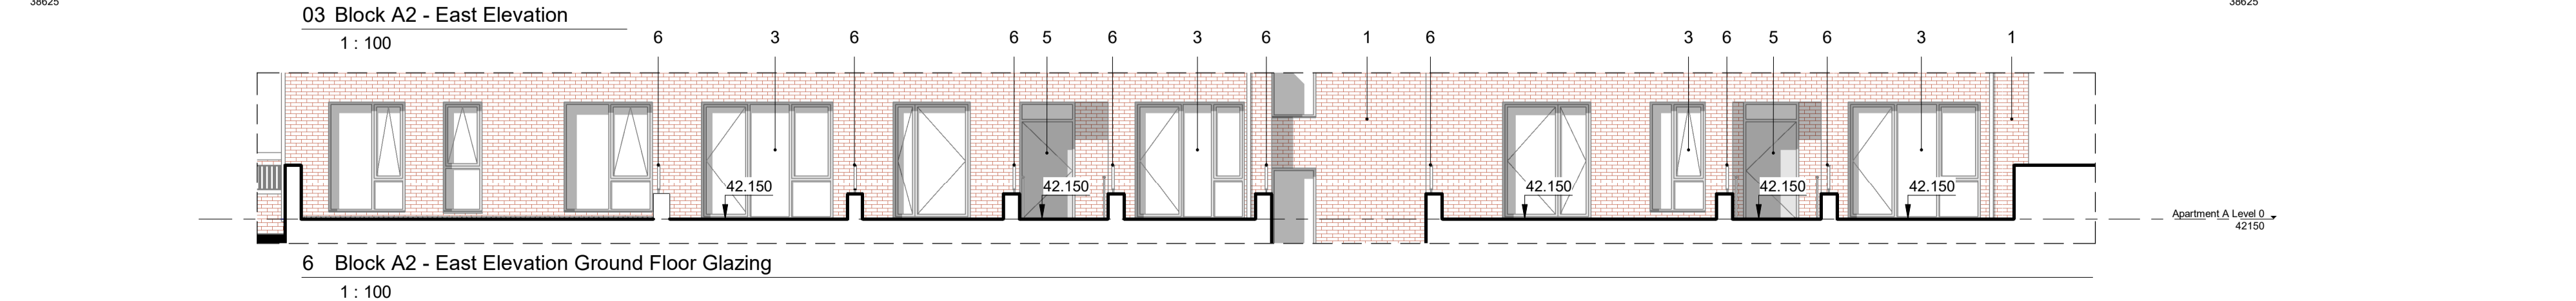

6 Block A2 - East Elevation Ground Floor Glazing  
1 : 100

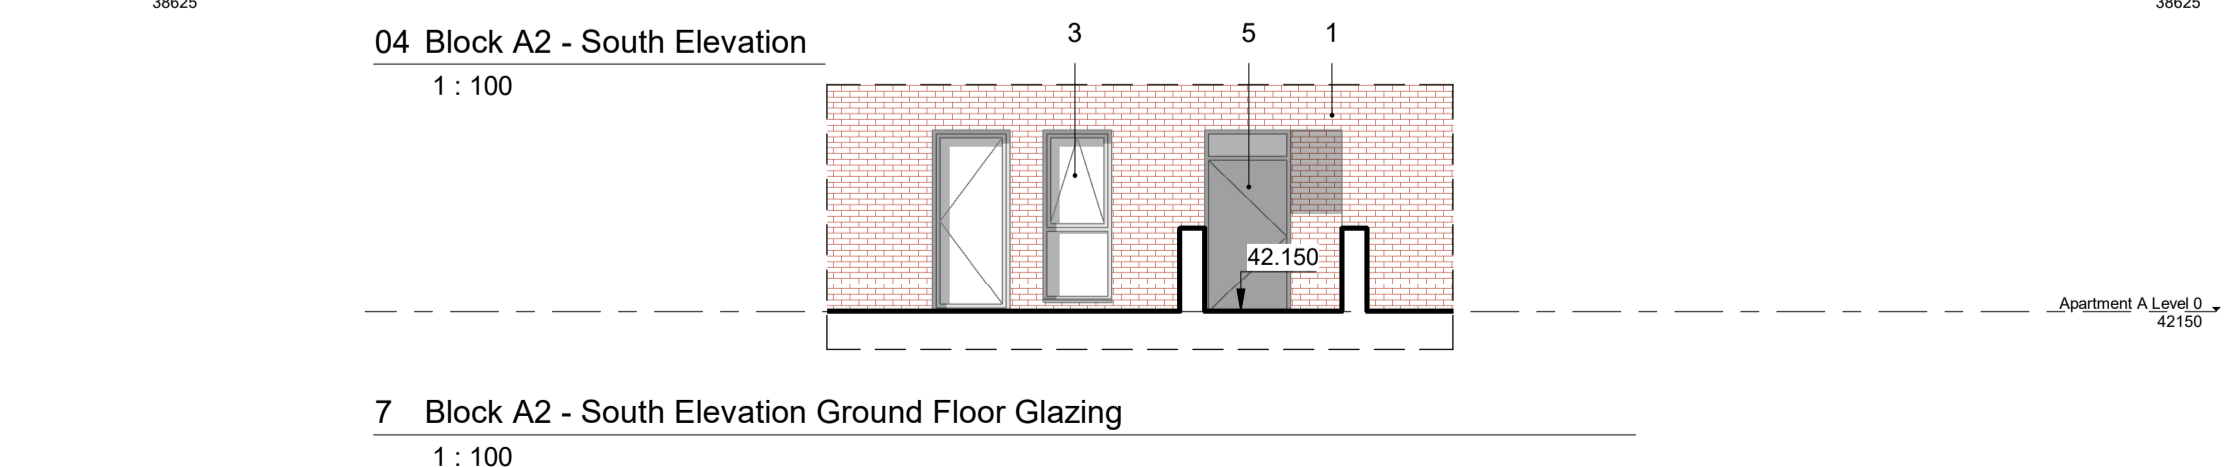

7 Block A2 - South Elevation Ground Floor Glazing  
1 : 100

Revision	Date	Description

- 1 Selected Brick Type
- 2 Selected Metal Balustrade
- 3 Aluminium Clad Window System
- 4 Metal Louvred Doors
- 5 Aluminium Framed Doors
- 6 Selected Metal Gates/Railings
- 7 Selected Roof Covering
- 8 Selected Render

STATUS OF DRAWING  
**PLANNING**  
ALL DIMENSIONS TO BE TAKEN FROM ARCHITECTS DRAWINGS  
DISCREPANCIES TO BE REFERRED TO THE ARCHITECT FOR CLARIFICATION

Key

<b>ABK</b> <small>34 Lower Leeson Street, Dublin 2 t + 353 1 678 9622 www.abkdublin.com</small>	<b>architects</b>	Title: GA Elevations - Block A2 Scale: 1 : 100 @ A1 Date: December 2025 By: JH Chk: JP
	Project: Cherrywood SD2 - Development Area 1 Lehaunstown Plot L8	Drawing number: <b>790_PA120</b>