




01 Block C - North Elevation
1 : 100

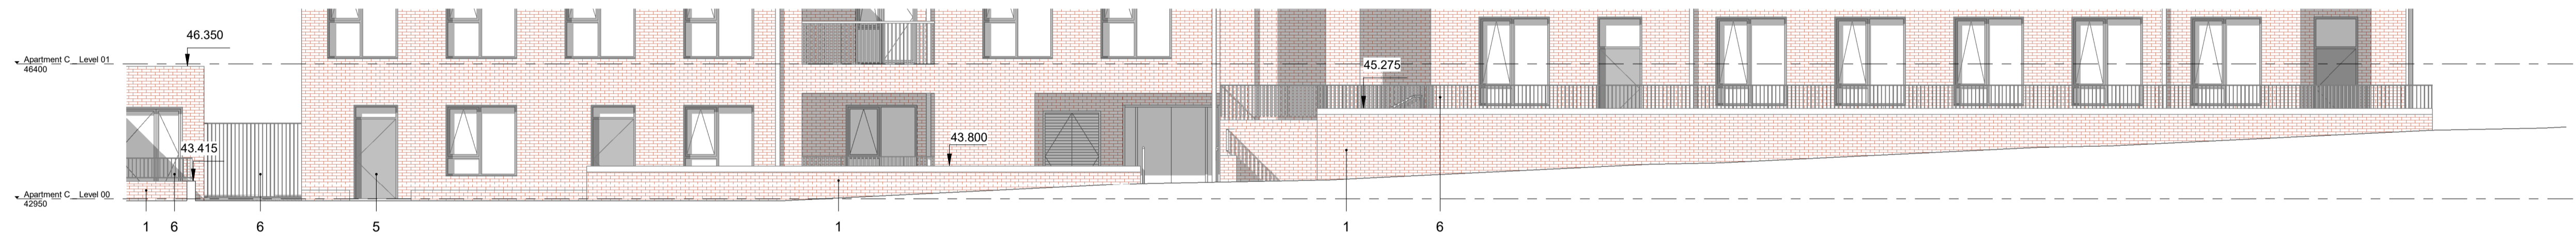

02 Block C - North Elevation - Retaining Walls
1 : 100



03 Block C - West Elevation
1 : 100

Revision	Date	Description	Key	ABK architects	Title: GA Elevations - Block C
1		Selected Brick Type		34 Lower Leeson Street, Dublin 2 t + 353 1 678 9622 www.abkdublin.com	Scale: 1 : 100 @ A1 Date: December 2025 By:PW Chk:JP
2		Selected Metal Balustrade			
3		Aluminium Clad Window System			
4		Metal Louvred Doors			
5		Aluminium Framed Doors			
6		Selected Metal Gates/Railings			
7		Selected Roof Covering			
8		Selected Render			
STATUS OF DRAWING PLANNING ALL DIMENSIONS TO BE TAKEN FROM ARCHITECTS DRAWINGS DISCREPANCIES TO BE REFERRED TO THE ARCHITECT FOR CLARIFICATION				Project: Cherrywood SDZ - Development Area 1 Lehaunstown Plot L8	Drawing number: 790_PA210