


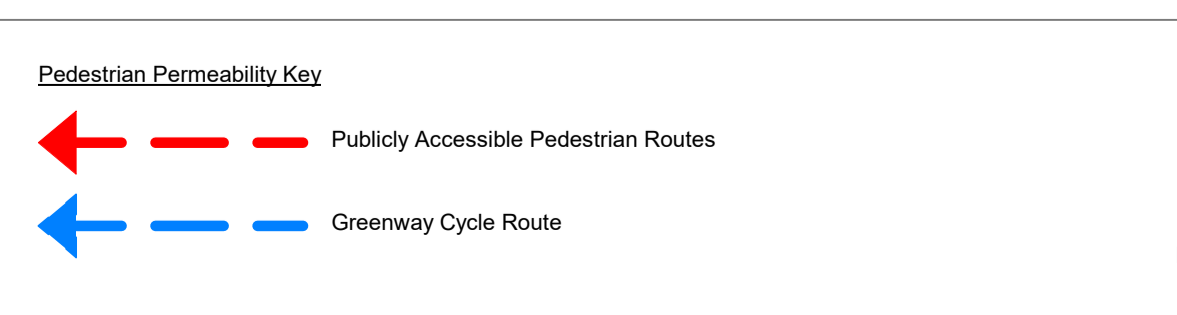


Revision	Date	Description



STATUS OF DRAWING

PLANNING

ALL DIMENSIONS TO BE TAKEN FROM ARCHITECTS DRAWINGS
DISCREPANCIES TO BE REFERRED TO THE ARCHITECT FOR CLARIFICATION

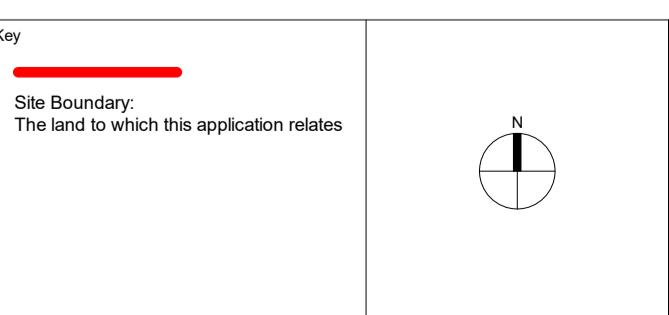

ABK
34 Lower Leeson Street, Dublin 2
t + 353 1 678 9622
www.abkdublin.com

architects

Project: Cherrywood SDZ - Development
Area 1 Lehaunstown Plot L8

Title: Site Plan - Pedestrian Permeability

Scale: 1 : 500 @ A1 Date: December 2025 By:PW Chk:JP

Drawing number:
790_PA903

Status/Rev