


Proposed Section AA and South East Elevation

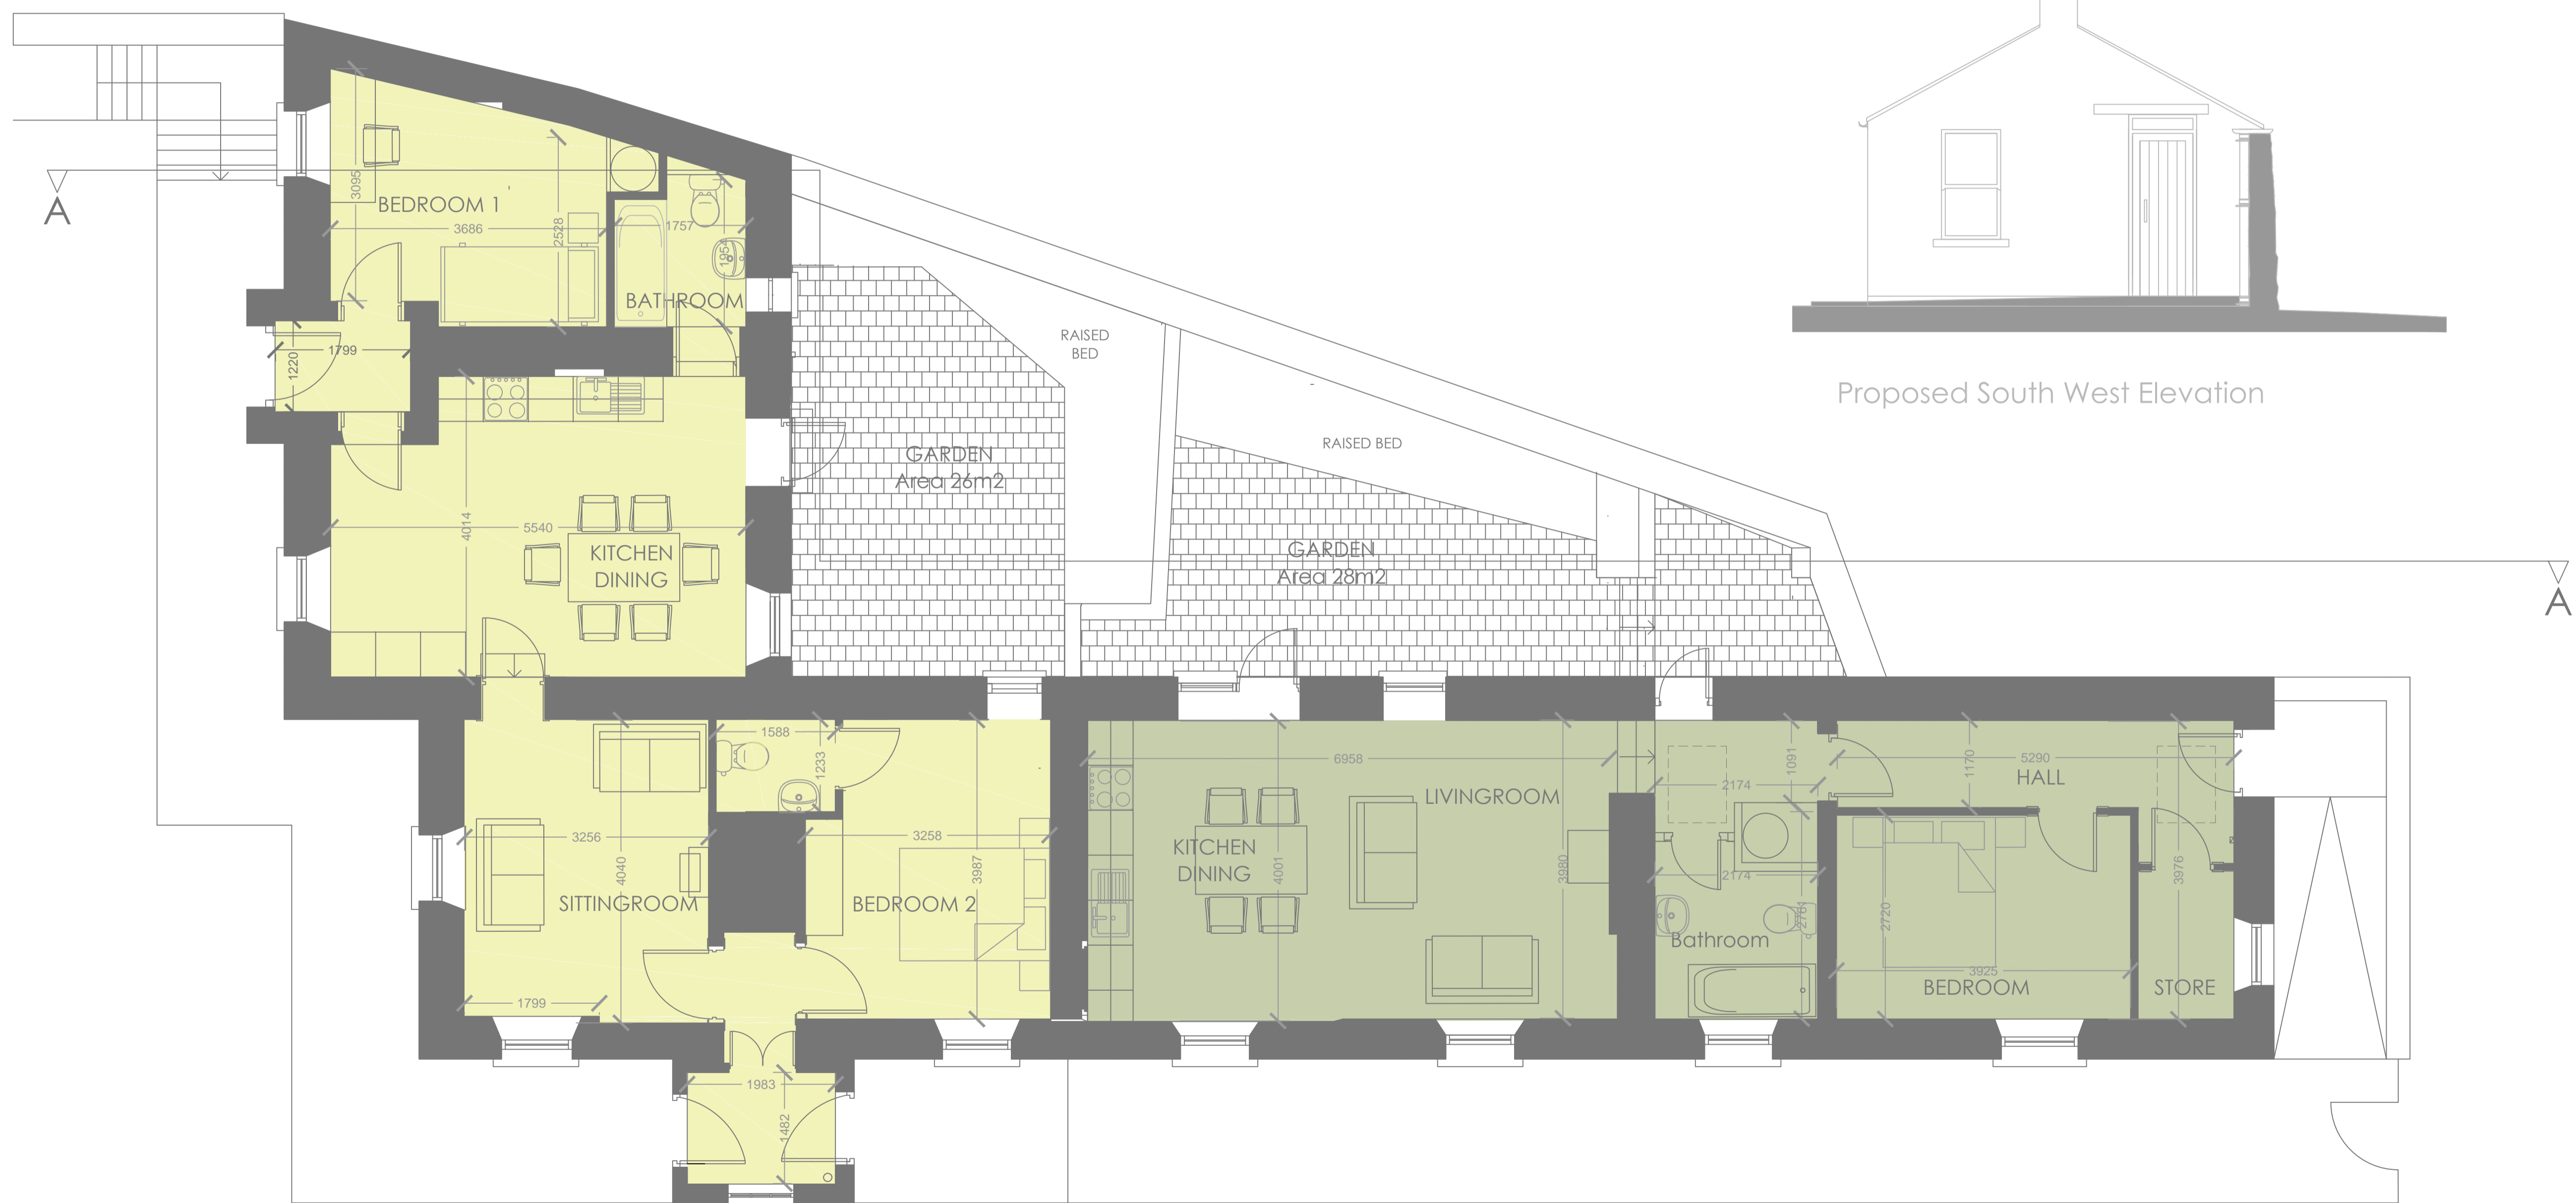

Proposed South West Elevation

Proposed Plan

- APARTMENT NO 1 2 BED
- APARTMENT NO 2 1 BED

REV	DATE	DRN	NOTES

Project:
 Part 8 Application
 2 Queens Road,
 (Former Assistant Harbour Masters House)
 Dunlaoghaire Co. Dublin

Status:



Dwg Title: PROPOSED REFURBISHMENT

Drawn By: PO/AC	Approved By: PO
Date: March 2016	Date: March 2016
Scale: 1:50 @A1	Dwg No: AM/03