


BLOCK B  
GROUND FLOOR PLAN

BLOCK C  
GROUND FLOOR PLAN



BLOCK A  
GROUND FLOOR PLAN

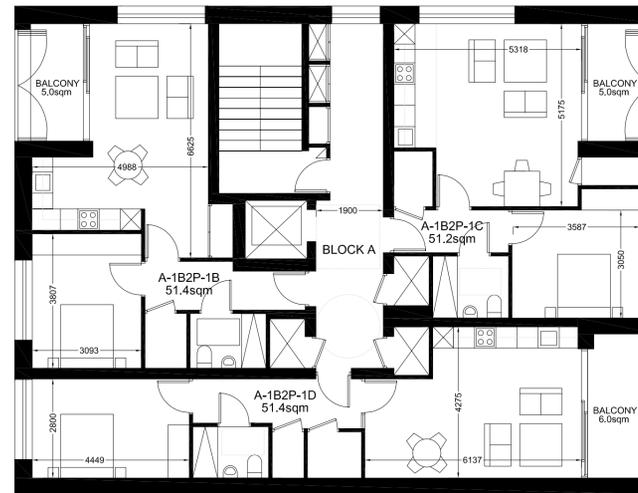


BLOCK A  
FIRST-THIRD FLOOR PLAN

Rev	Date	Description	By	Chk
00	JULY 2020	ISSUED FOR PLANNING	CB	MM

STATUS OF DRAWING  
**PLANNING APPLICATION PART VIII**

ALL DIMENSIONS TO BE TAKEN FROM ARCHITECTS DRAWINGS  
DISCREPANCIES TO BE REFERRED TO THE ARCHITECT FOR CLARIFICATION

 

**ABK** 34 Lower Leeson Street, Dublin 2 architects  
t + 353 1 678 9822  
f + 353 1 678 9298  
www.abk.ie

Title: APARTMENT FLOOR PLANS  
Scale: 1:100 @A1  
By: MM Chk: RD

Project: St Laurence's Park  
Sillorgan, Co. Dublin

Drawing number:  
**776 / PA 15**  
Status / Rev  
**00**