





BLOCK B
FOURTH FLOOR PLAN

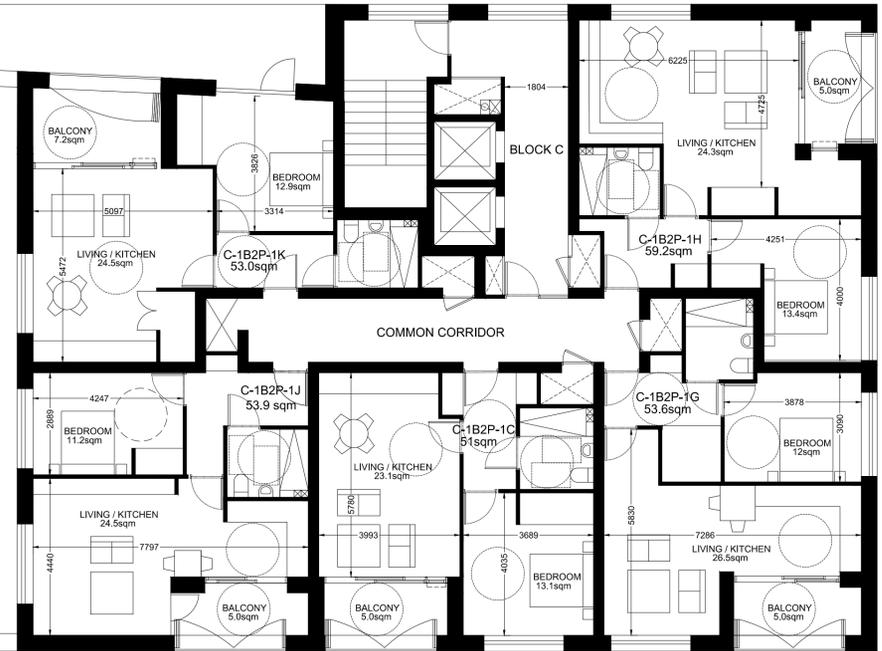

BLOCK C
FOURTH FLOOR PLAN



BLOCK B
THIRD FLOOR PLAN

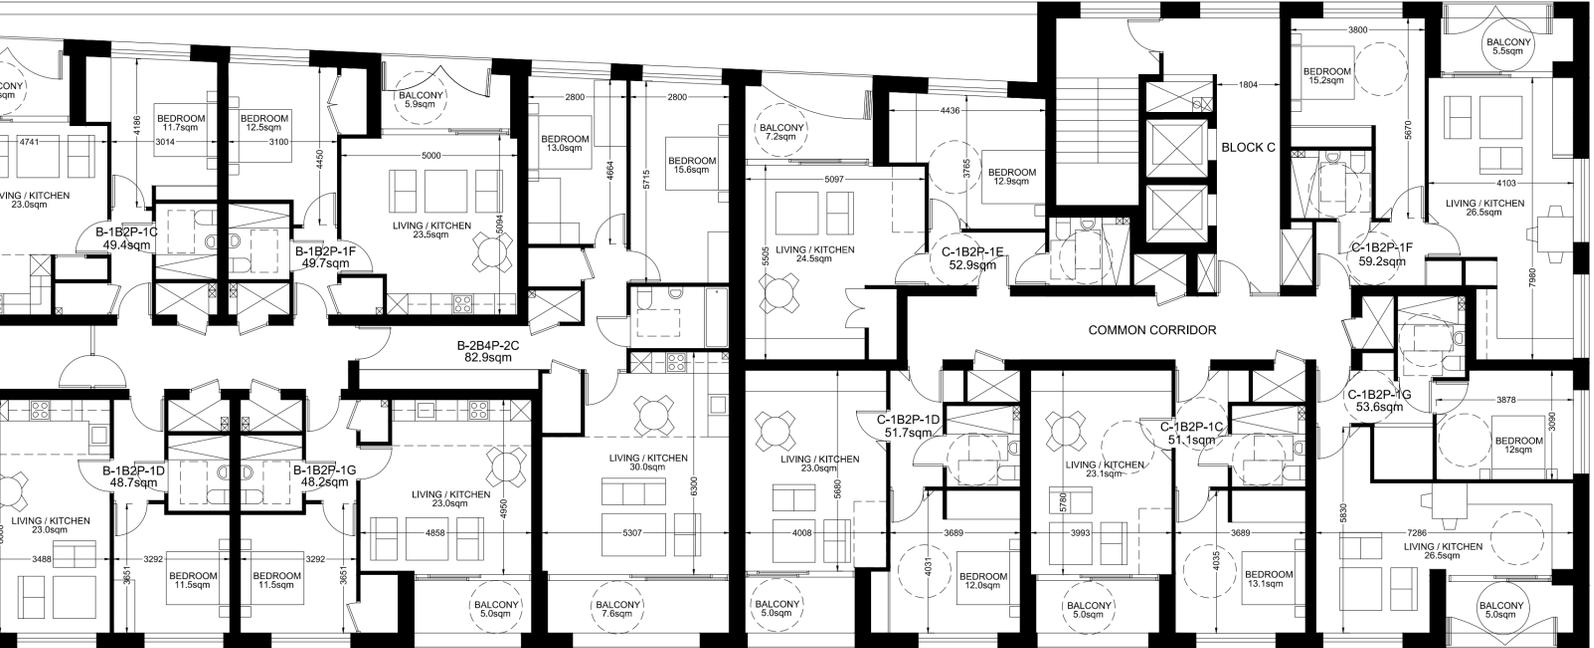

BLOCK C
THIRD FLOOR PLAN

Rev	Date	Description	By	Chk
00	JULY 2020	ISSUED FOR PLANNING	CB	MM

STATUS OF DRAWING
PLANNING APPLICATION PART VIII

ALL DIMENSIONS TO BE TAKEN FROM ARCHITECTS DRAWINGS
DISCREPANCIES TO BE REFERRED TO THE ARCHITECT FOR CLARIFICATION



ABK 34 Lower Leeson Street, Dublin 2 architects
t: + 353 1 678 9922
f: + 353 1 678 9298
www.abk.ie

Title: APARTMENT FLOOR PLANS
Scale: 1:100 @A1

By: MM Chk: RD

Project: St Laurence's Park
Stillorgan, Co. Dublin

Drawing number:
776 / PA 17

Status / Rev
00