





BLOCK B
SIXTH FLOOR PLAN

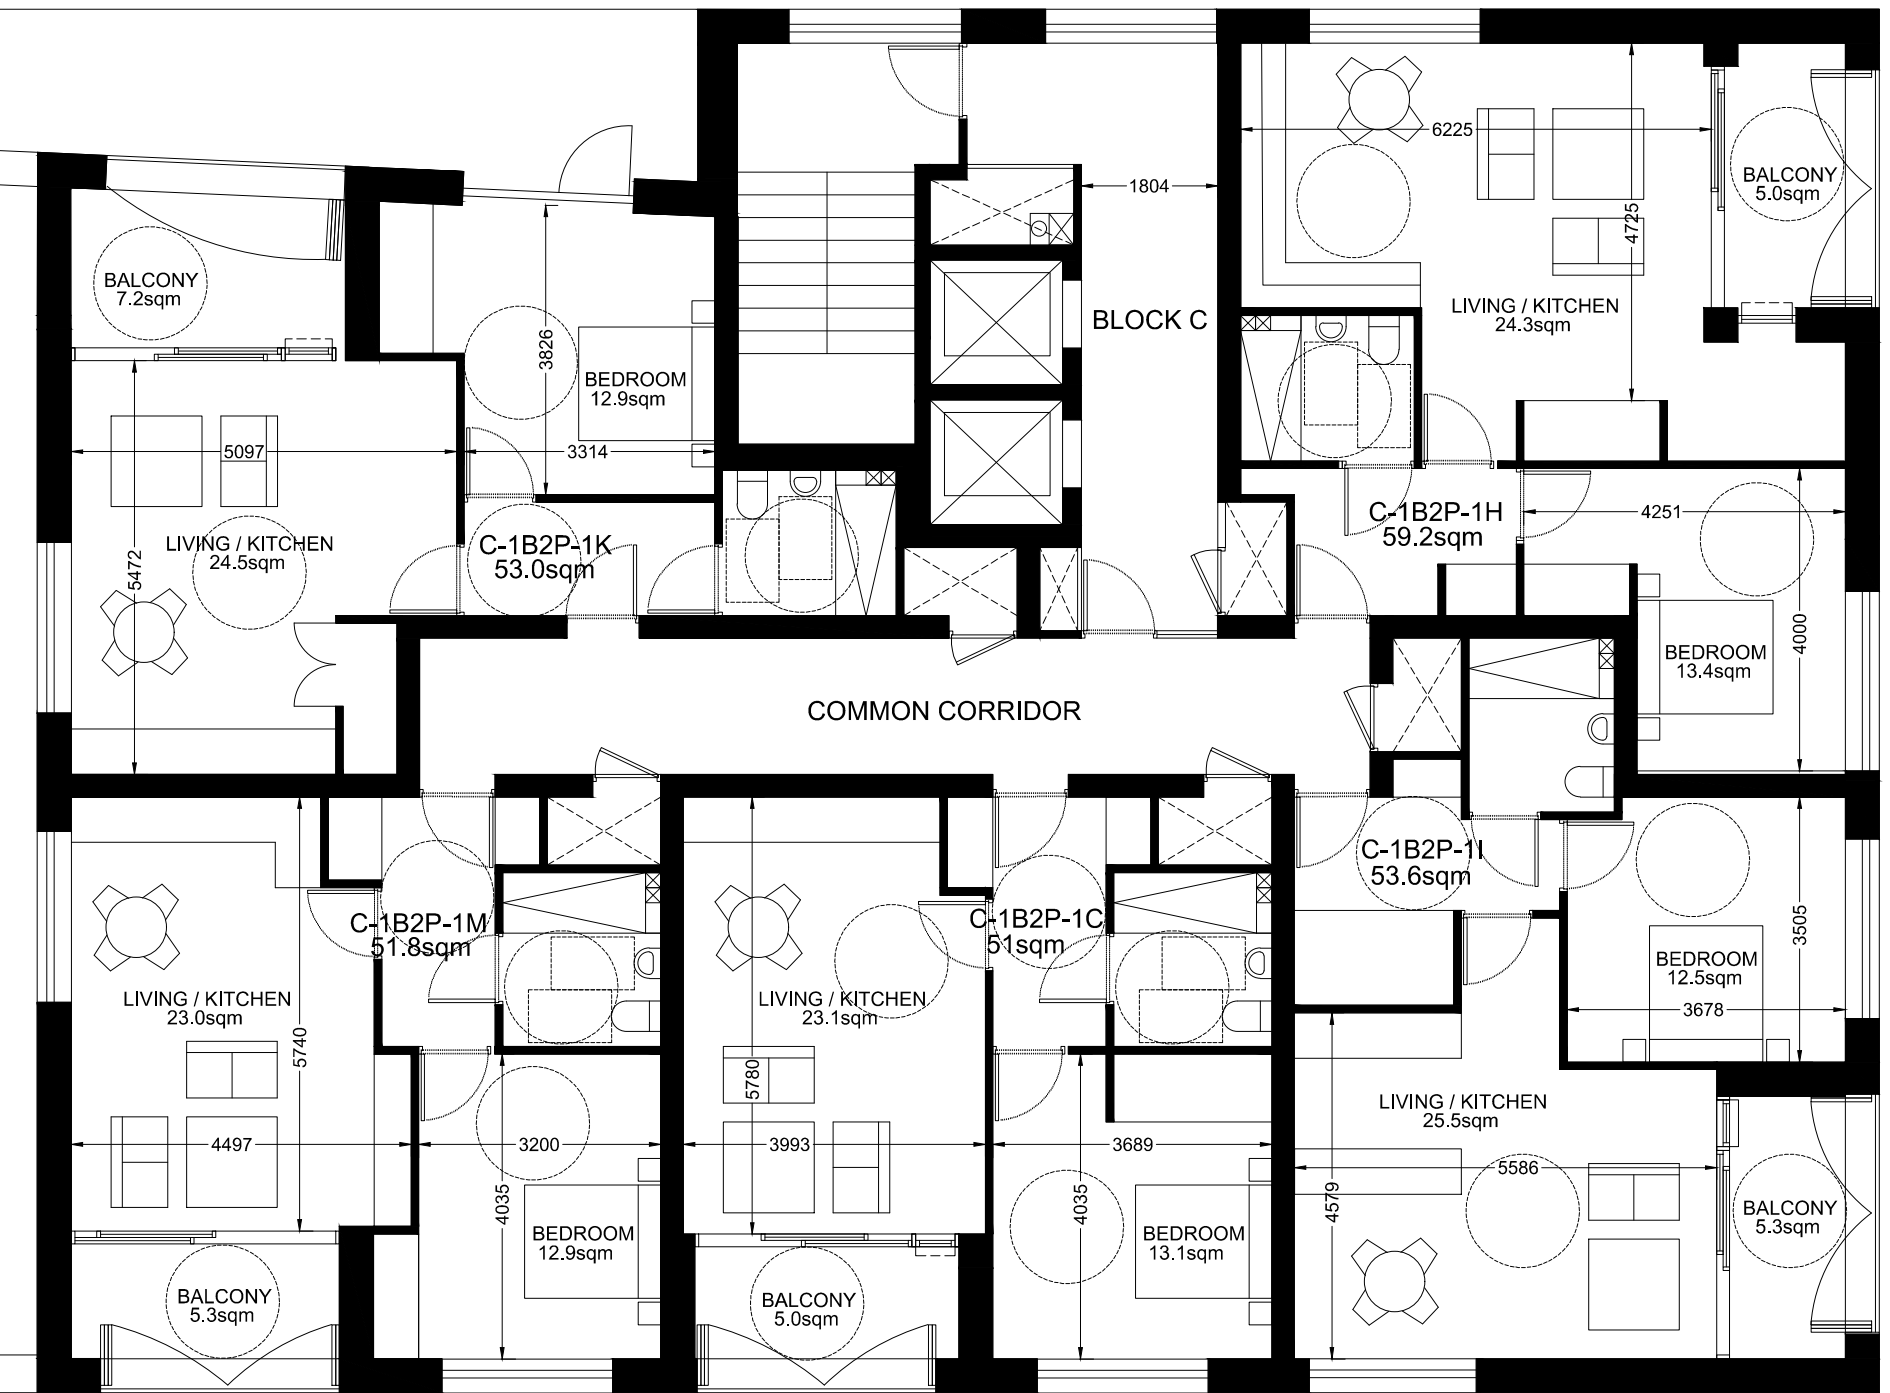

BLOCK C
SIXTH FLOOR PLAN



BLOCK B
FIFTH FLOOR PLAN

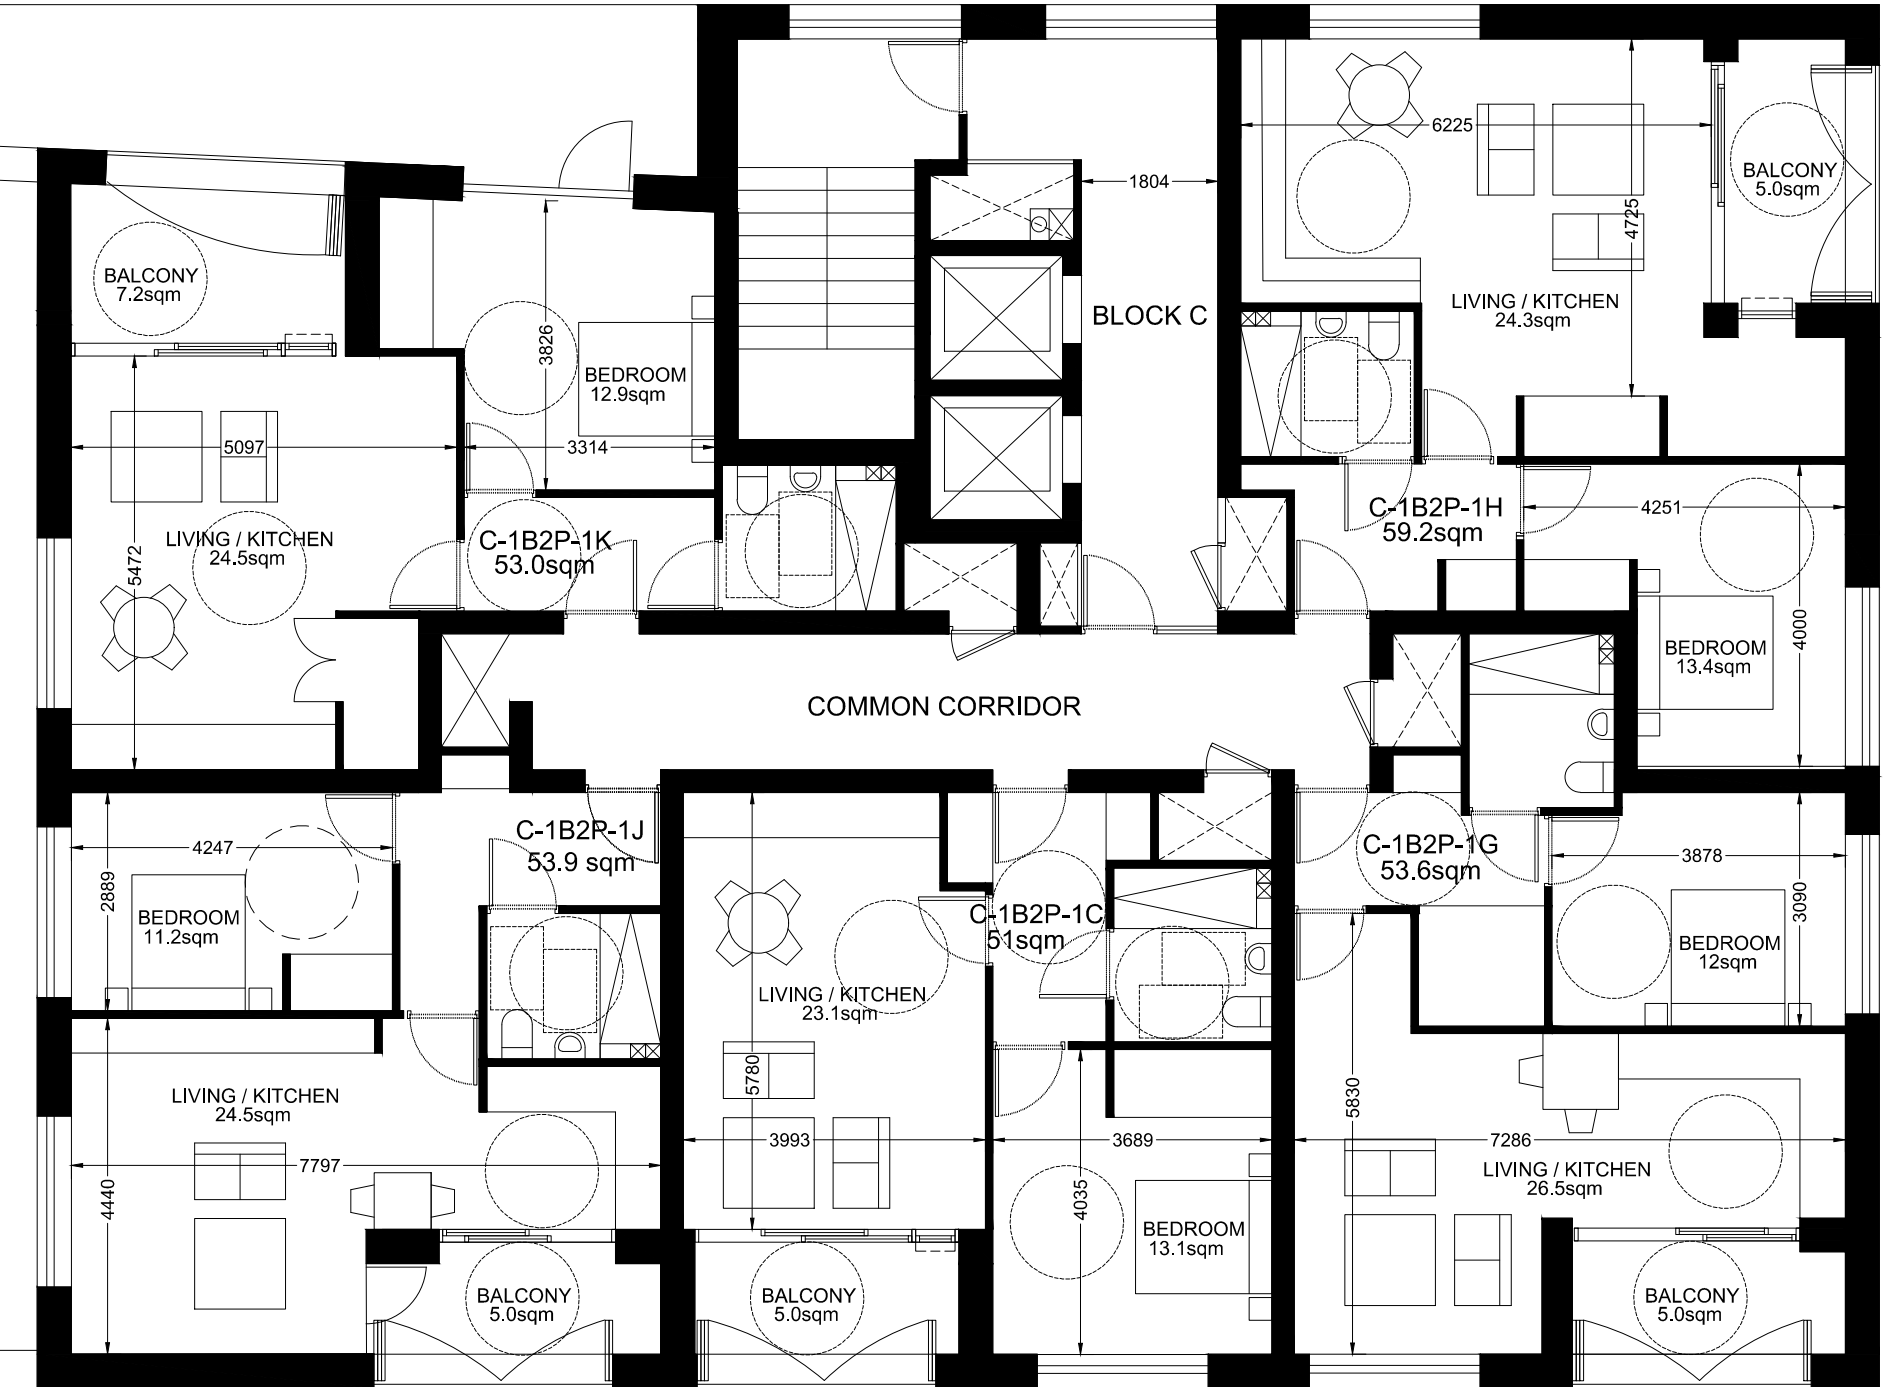


BLOCK C
FIFTH FLOOR PLAN

| Rev | Date | Description | By | Chk |
|-----|-----------|---------------------|----|-----|
| 00 | JULY 2020 | ISSUED FOR PLANNING | CB | MM |
| | | | | |
| | | | | |
| | | | | |
| | | | | |

STATUS OF DRAWING
PLANNING APPLICATION PART VIII

ALL DIMENSIONS TO BE TAKEN FROM ARCHITECTS DRAWINGS
DISCREPANCIES TO BE REFERRED TO THE ARCHITECT FOR CLARIFICATION

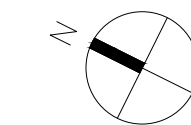

ABK 34 Lower Leeson Street, Dublin 2 architects
t: + 353 1 678 9922
f: + 353 1 678 9298
www.abk.ie

Project: St Laurence's Park
Stillorgan, Co. Dublin

Title: APARTMENT FLOOR PLANS
Scale: 1:100 @A1

Drawing number:
776 / PA 18

By: MM Chk: RD

Status / Rev
00