

+81.110  
+79.610  
  
+57.175  
  
+52.500  
  
+49.000

+81.110  
+79.610  
  
+73.460  
  
+64.235  
  
+57.800




LOWER KILMACUD ROAD

SITE

ST LAURENCE'S PARK

01. PROPOSED EAST ELEVATION

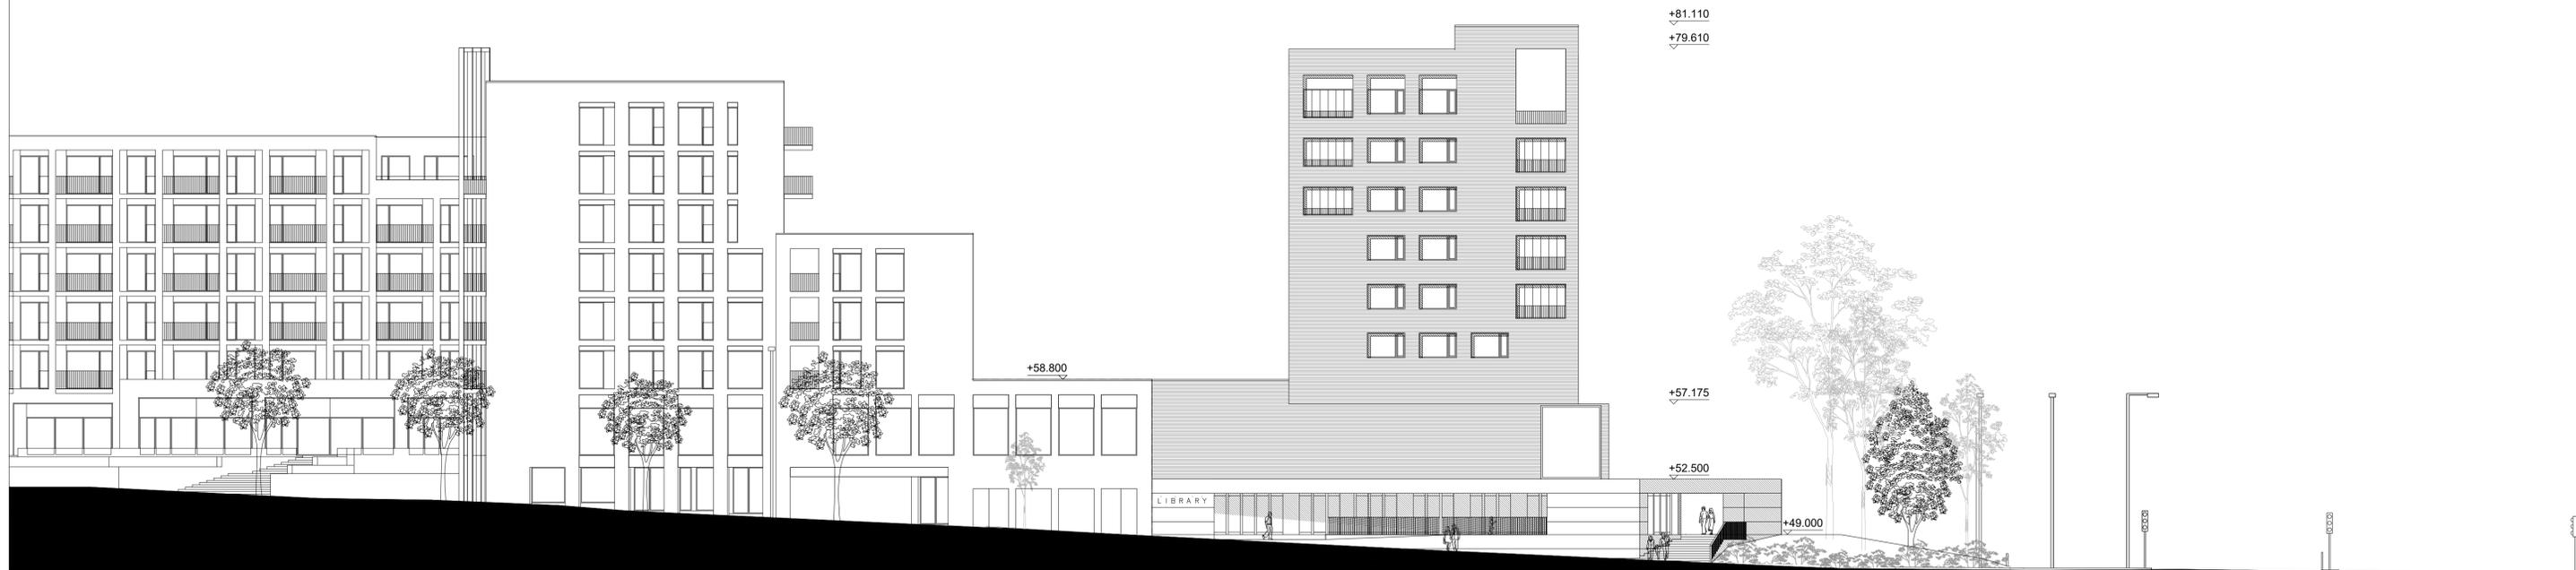

STILLORGAN LEISUREPLEX SITE  
ABP PL06D.305176

SITE

N11 STILLORGAN ROAD

02. PROPOSED SOUTH ELEVATION

Rev	Date	Description	By	Chk
00	JULY 2020	ISSUED FOR PLANNING	CB	MM

STATUS OF DRAWING  
**PLANNING APPLICATION PART VIII**

ALL DIMENSIONS TO BE TAKEN FROM ARCHITECTS DRAWINGS  
DISCREPANCIES TO BE REFERRED TO THE ARCHITECT FOR CLARIFICATION

**ABK** 34 Lower Leeson Street, Dublin 2 architects  
t: + 353 1 678 9822  
f: + 353 1 678 9298  
www.abk.ie

Title: ELEVATIONS - SHEET 1  
Scale: 1:200 @ A1  
By: MM Chk: RD

Project: St Laurence's Park  
Stillorgan, Co. Dublin

Drawing number:  
**776 / PA 25**  
Status / Rev  
**00**