


LOWER KILMACUD ROAD

STILLORGAN LEISUREPLEX SITE
ABP PL06D.305176

SITE

ST LAURENCE'S PARK

05. PROPOSED EAST ELEVATION - GARDEN

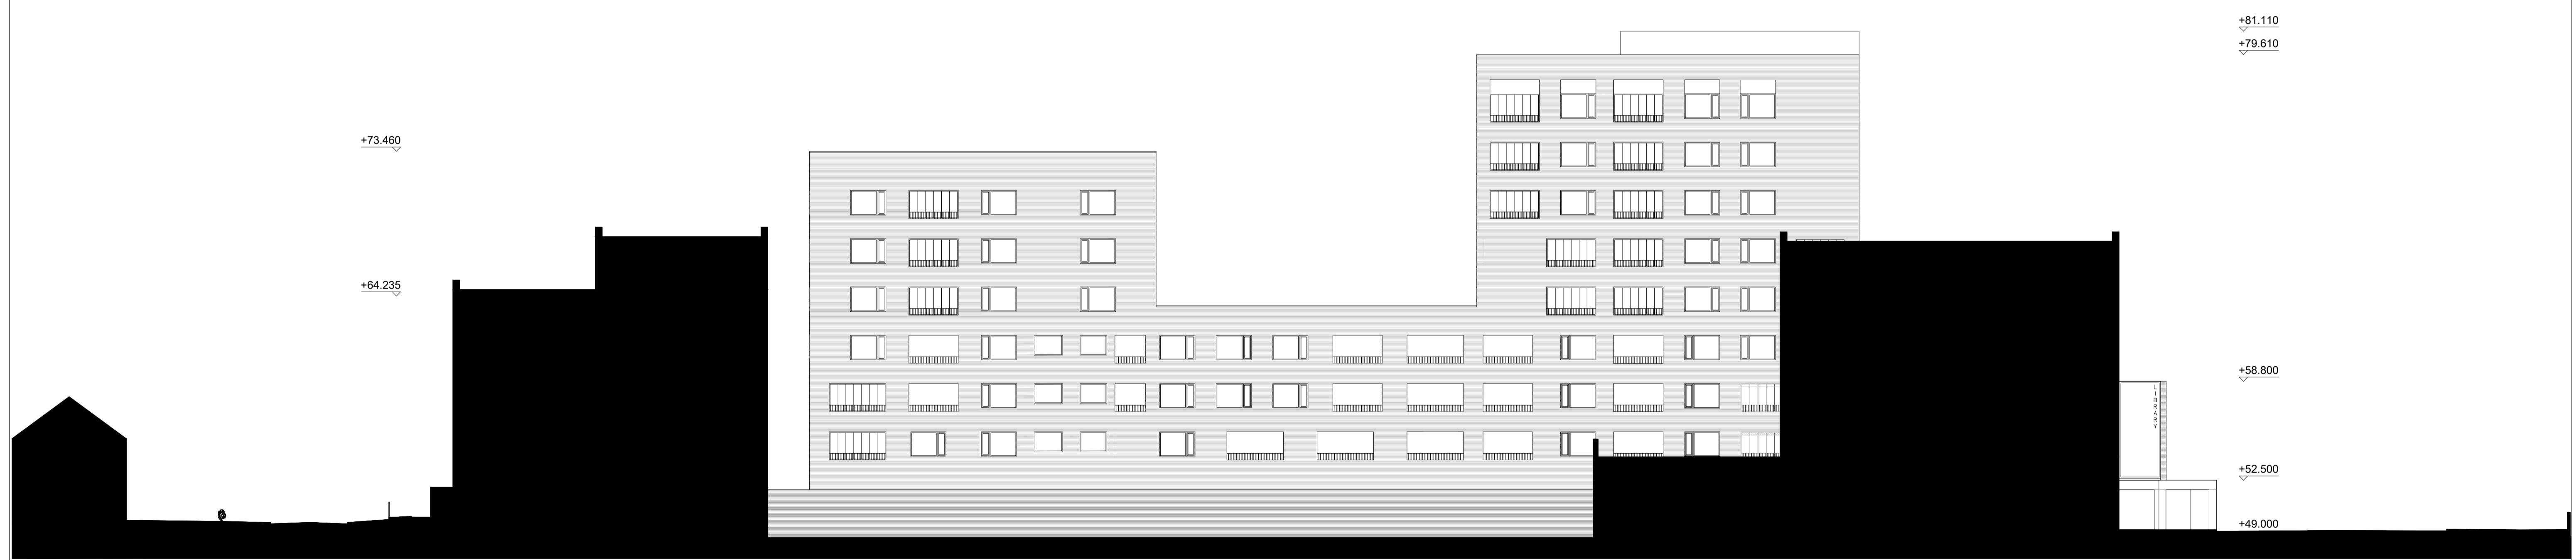

ST LAURENCE'S PARK

STILLORGAN LEISUREPLEX SITE
ABP PL06D.305176

SITE

LOWER KILMACUD ROAD

06. PROPOSED WEST ELEVATION

Rev	Date	Description	By	Chk
00	JULY 2020	ISSUED FOR PLANNING	CB	MM

STATUS OF DRAWING
PLANNING APPLICATION PART VIII

ALL DIMENSIONS TO BE TAKEN FROM ARCHITECTS DRAWINGS
DISCREPANCIES TO BE REFERRED TO THE ARCHITECT FOR CLARIFICATION

ABK 34 Lower Leeson Street, Dublin 2 architects
T: + 353 1 678 9922
F: + 353 1 678 9298
www.abk.ie

Title: ELEVATIONS - SHEET 1
Scale: 1:200 @ A1

By: MM Chk: RD

Project: St Laurence's Park
Stillorgan, Co. Dublin

Drawing number:
776 / PA 27

Status / Rev
00