





SOUTH-EAST ELEVATION(WHITE OAKS ROAD)
SCALE 1:100

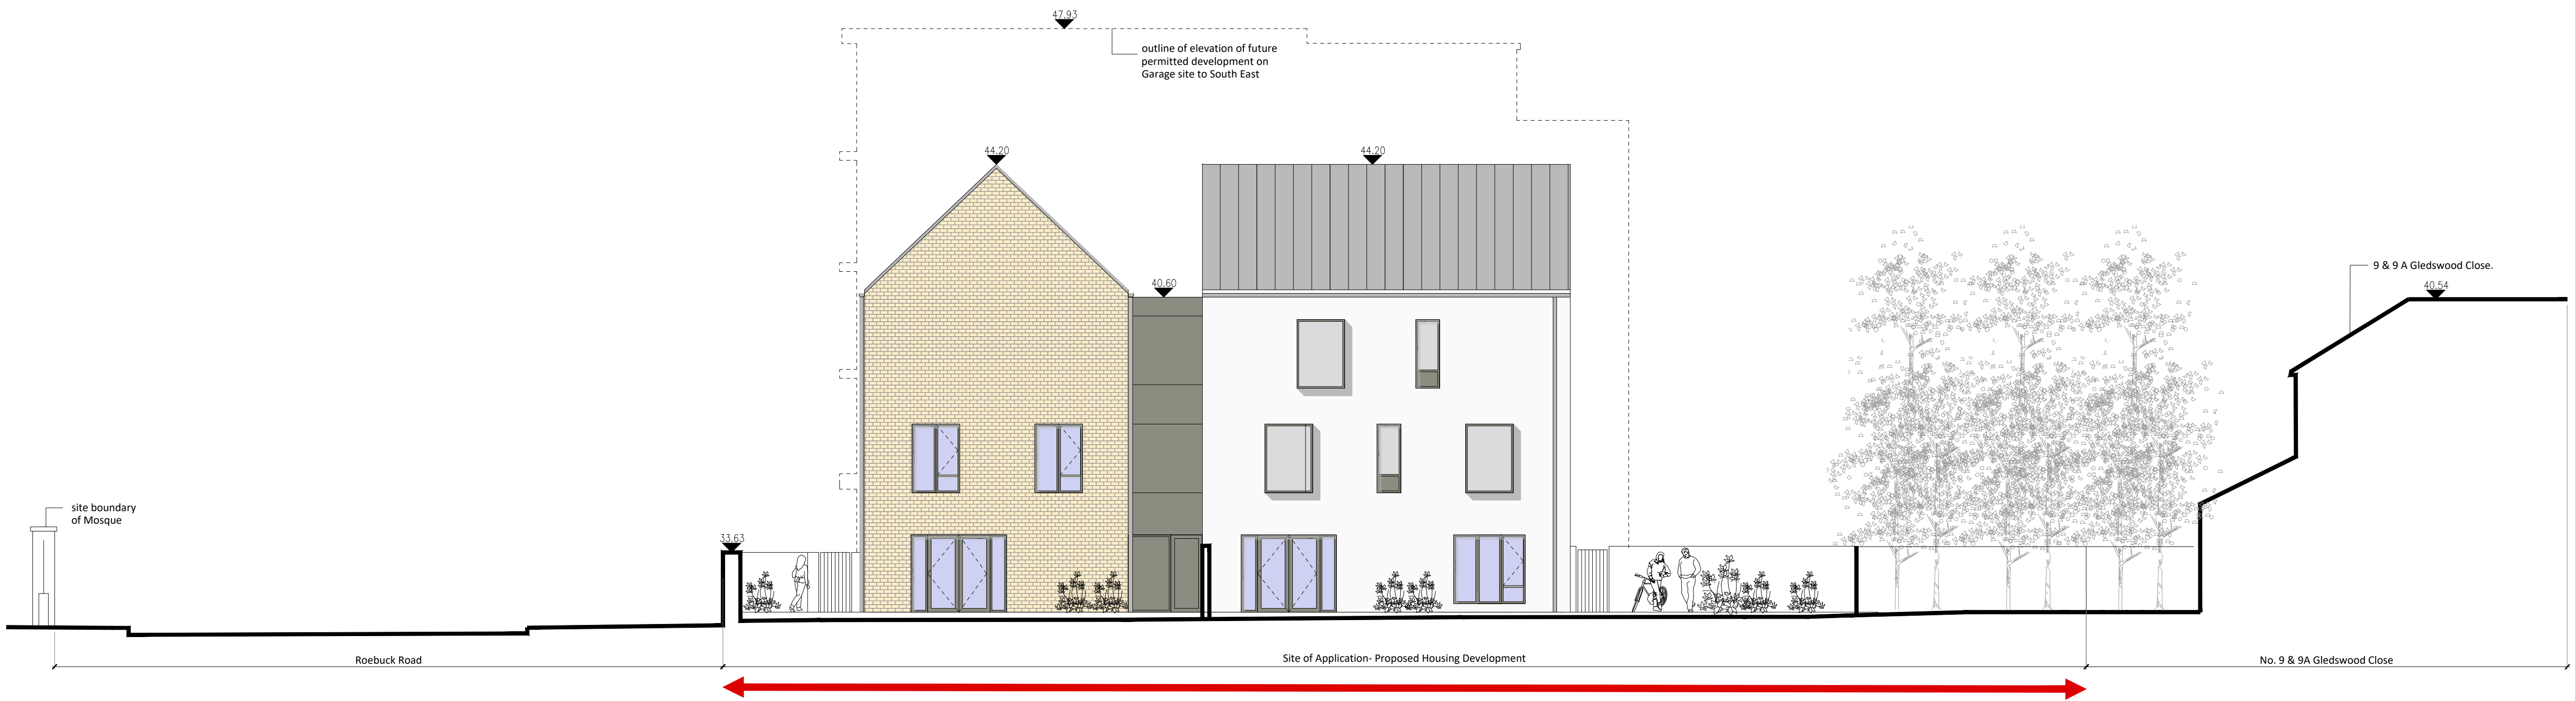

NORTH-WEST ELEVATION(REAR)
SCALE 1:100

- LEGEND ELEVATIONS
- EXTERNAL FAIRFACED BRICKWORK:
AS PER PERFORMANCE SPECIFICATION CLAUSE F10
IBSTOCK IVANHOE CREAM TO BS EN771-1: F2 (OR EQUIVALENT)
BOND: HALF LAP STRETCHER
SURFACE: BUFF COLOUR, SAND-CREASED
- MORTAR TO FAIRFACED BRICKWORK:
AS PER PERFORMANCE SPECIFICATION CLA USE Z21
MANUFACTURER: KILSARAN INTERNATIONAL (OR EQUIVALENT)
PREMIXED DRY MIX
DESIGNED COLOURED MASONRY MORTAR TO EN 998-2, SYSTEM 2+ STRENGTH CLASS: M4.
COLOUR: ULTRAWHITE.
JOINTS: FLUSH-POINTED
- EXTERNAL RENDER:
AS PER PERFORMANCE SPECIFICATION CLA USE M20B
- METAL STANDING SEAM ROOF FINISH:
AS PER PERFORMANCE SPECIFICATION CLAUSE H74
LONG STRIP STANDING SEAM ROOFING
FINISH: -GRAPHITE GREY
- EXTERNAL ALU-CLAD WINDOWS:
AS PER PERFORMANCE SPECIFICATION CLAUSE L10
VELFAC 200 PLUS WINDOWS (OR EQUIVALENT)
VELUX A/S ROOF WINDOW GGU - K - 008230 (OR EQUIVALENT)
TRIPLE GLAZED, DOUBLE SEALED
COLOUR WINDOW FRAMES: RAL 7030 Stone Grey
- COLOUR FRONT DOORS HOUSES:
RAL 2002 Vermillion
- CLEAR GLASS
- OPAQUE GLASS
- RAINWATER GUTTER/ DOWNPIPE/ HOPPERHEAD:
AS PER PERFORMANCE SPECIFICATION CLAUSE R10
POWDERCOATED ALUCAST (OR EQUIVALENT)
COLOUR: Graphite Grey to match roof

Rev.	Date	Drawn	Description	Do not scale from this Drawing, use figured dimensions only. Check all dimensions on site before commencing work. Report any discrepancies to Architect before proceeding. This Drawing and Designs thereon are copyright of the County Council. ©	© - Ordnance Survey Ireland. All rights reserved. Licence number: 2013-2015/CCMA/ Dun Laoghaire-Rathdown County Council.	 Dun Laoghaire-Rathdown County Council	Job Roebuck Road Housing, Clonskeagh	Scale @ A1 Date 16.06.2023	Status Part 8 Rev. -
1							Drg. Elevations- Sheet 1	Job No. 1848 Dm. CDA	Chd. GB 1848 DLR-00-22-DR-A-0002
Drawing No. 1848-DLR-00-22-DR-A-0002							Architects Department County Hall, Marine Road, Dun Laoghaire, Co. Dublin. Phone: (01) 2054700 Fax: (01) 20530391		