



GROUND FLOOR PLAN (LEVEL 00)  
Scale 1:100

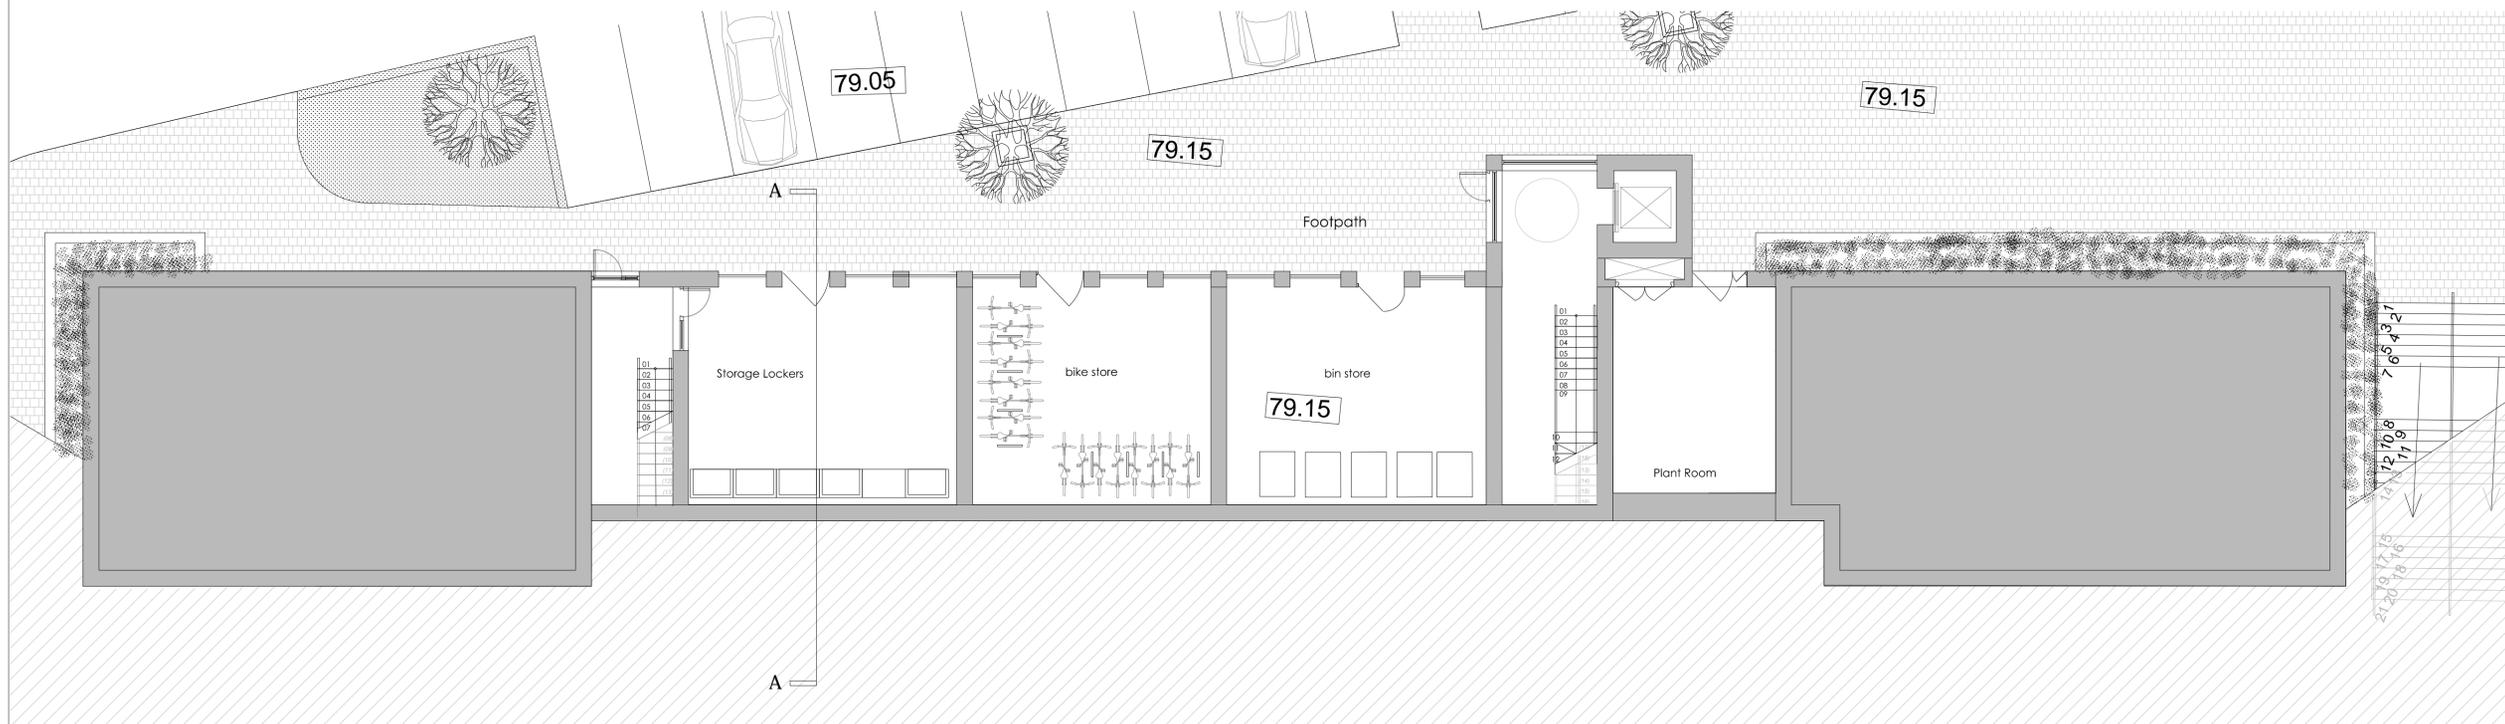

LOWER GROUND FLOOR PLAN (LEVEL 001)  
Scale 1:100

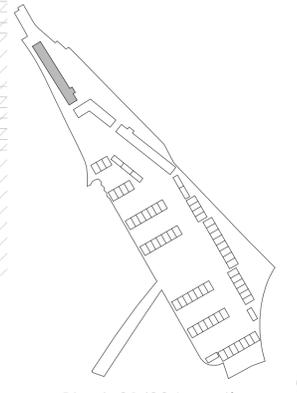

Block 01/03 Location  
Not to scale

Do not scale from this Drawing, use figured dimensions only. Check all dimensions on site before commencing work. Report any discrepancies to Architect before proceeding.  
All products & materials are named on an 'or equivalent' basis. This Drawing and Designs thereon are copyright of the County Council. ©

© - Ordnance Survey Ireland. All rights reserved.  
Licence number 2009/25/CCMA/  
Dun Laoghaire-Rathdown County Council.



Job  
Ballyogan Court  
Drg  
Block 1: Lower + Ground Flr Plans

Scale - 1:100BA1	Status - PLANNING
Date - 15.02.2019	CAD Ref -
Job No - 1832	Drawing No -
Drm -	Chd -
	1832-P-00-09

Architects Department  
County Hall, Marine Road, Dun Laoghaire, Co. Dublin.  
Phone: (01) 2054700, Fax: (01) 2060391