

T2 1Bed Apt - Total Overall Area 50sqm


T1 1Bed Apt - Total Overall Area 49.5sqm

T1 1Bed Apt - Total Overall Area 49.5sqm

T1 1Bed Apt - Total Overall Area 49.5sqm


T3 2Bed Apt - Total Overall Area 76.7sqm

TYPICAL UPPER LEVEL PLAN (Level 01, 02, 03)
Scale 1:100

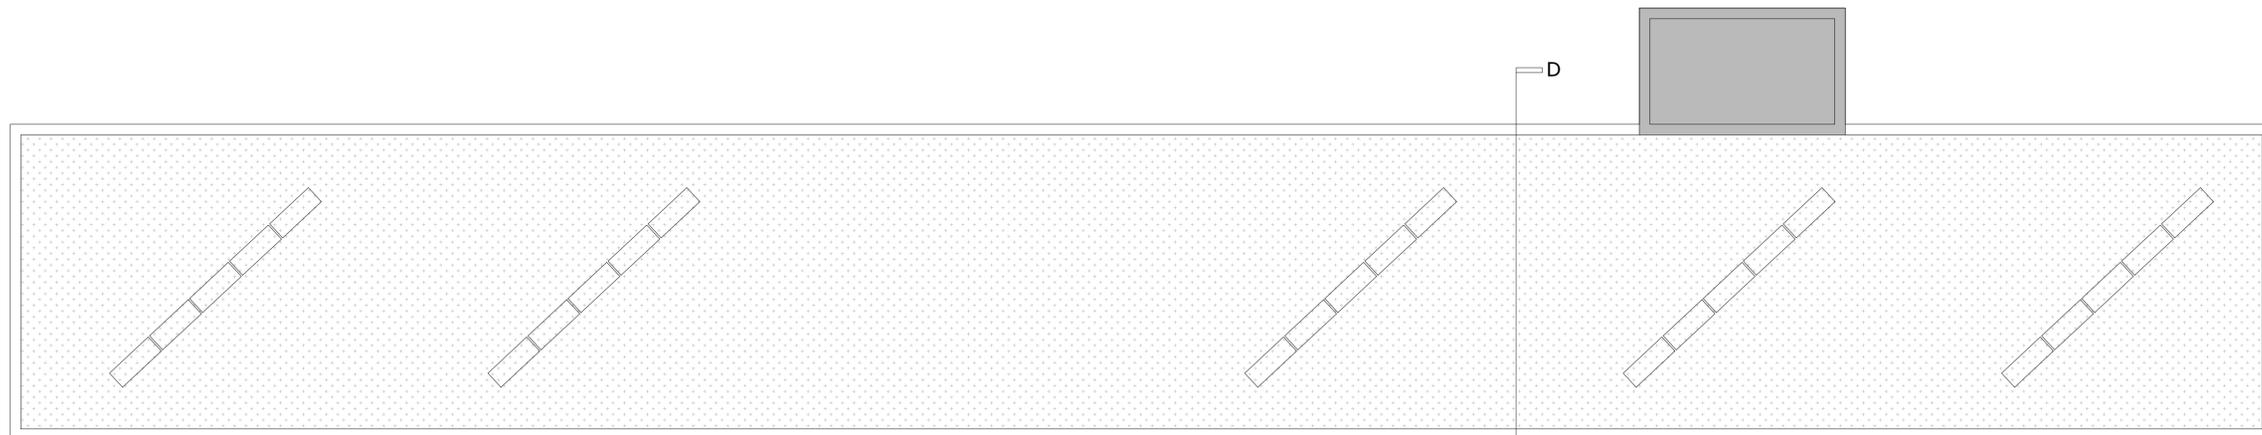

ROOF PLAN
Scale 1:100

NOTE:
PV Panels shown indicatively
only

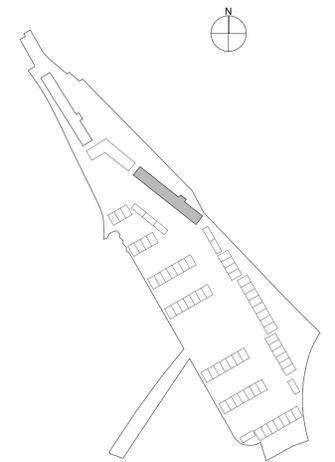

Block 01/03 Location
Not to scale

Rev.	Date	Drawn	Description

Do not scale from this Drawing, use figured dimensions only. Check all dimensions on site before commencing work. Report any discrepancies to Architect before proceeding.
All products & materials are named on an 'or equivalent' basis. This Drawing and Designs thereon are copyright of the County Council. ©

© - Ordnance Survey Ireland. All rights reserved.
Licence number 2009/25/CCMA/
Dun Laoghaire-Rathdown County Council.



Job Ballyogan Court	Scale - 1:100BA1	Status - PLANNING
Job No - 1832	Date - 15.02.2017	CAD Ref -
Drn. -	Chd. -	Drawing No - 1832-P-00-17
Architects Department County Hall, Marine Road, Dun Laoghaire, Co. Dublin. Phone: (01) 2054700, Fax: (01) 2060391		Rev -