



Section A-A South Elevation

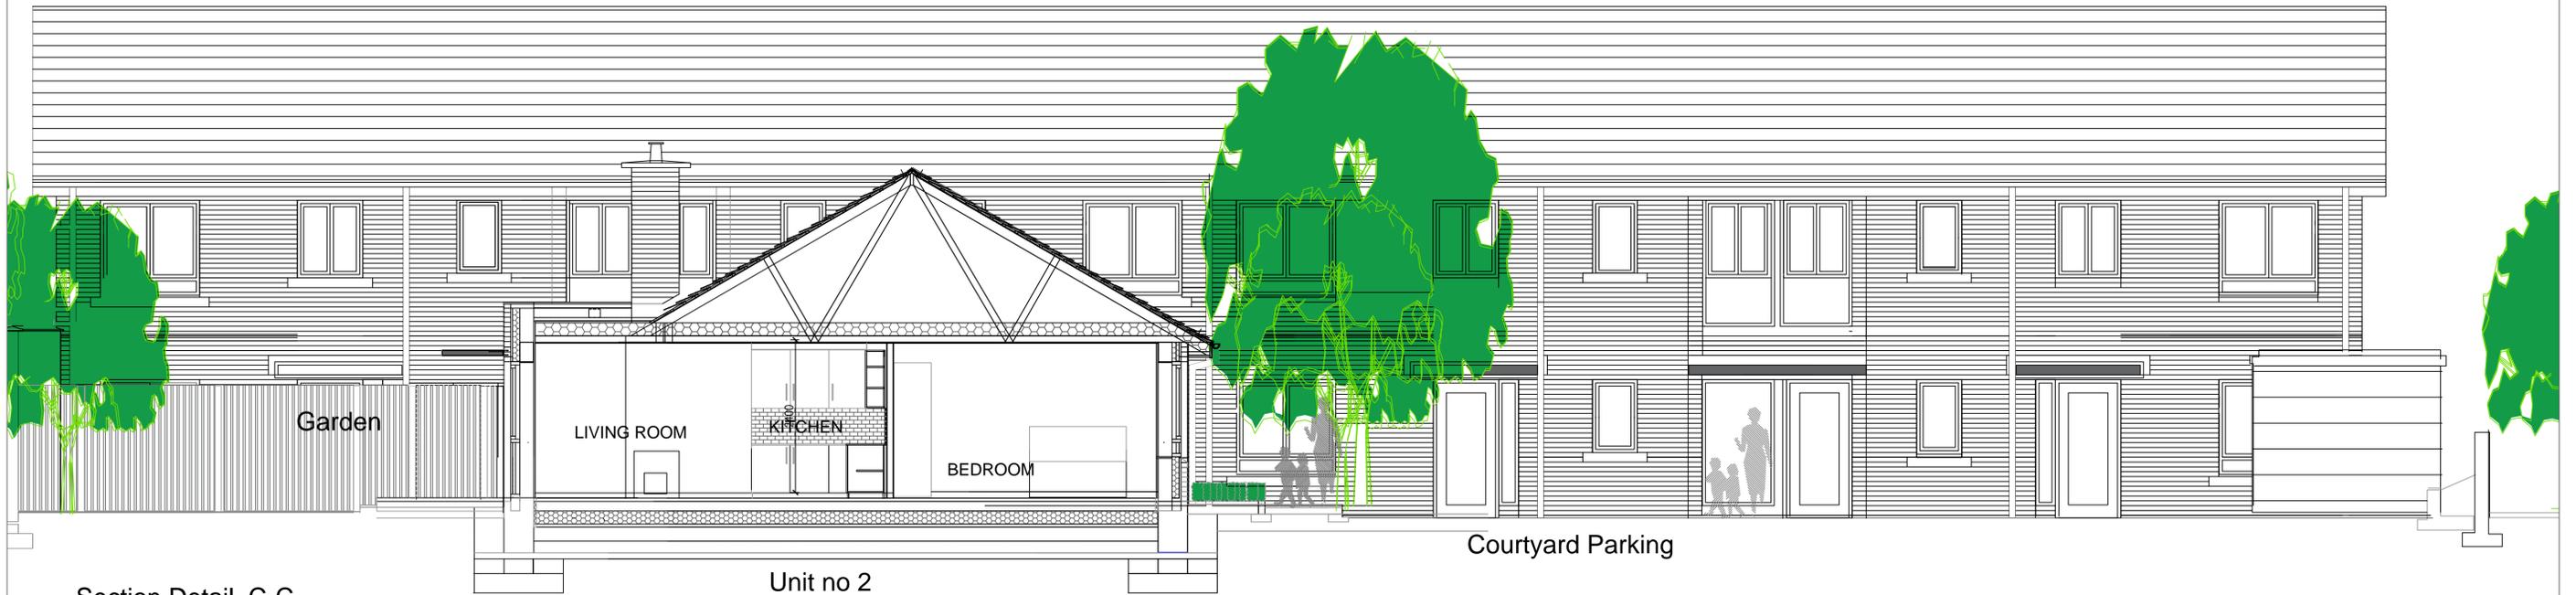

Key

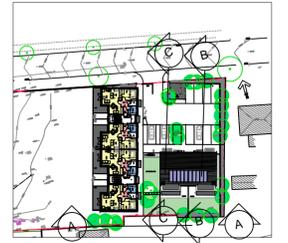

Section Detail C-C



ELEVATION FROM PARK CLOSE E-E

DATE		DRN	NOTES
 Comhairle Contae County Council			
Client: Dun Laoghaire Rathdown County Council			
Project: Proposed Social Housing Units Sallynoggin Co. Dublin			
Dwg Title: Section Elevations			
Drawn By: POC		17.8.15	
Scale: @A1:100		1:50	
A3 NTS		Dwg No: SLH/PT8/06	