


Site for Proposed Senior Centre Extension to Sallynoggin Youth and Community Facility

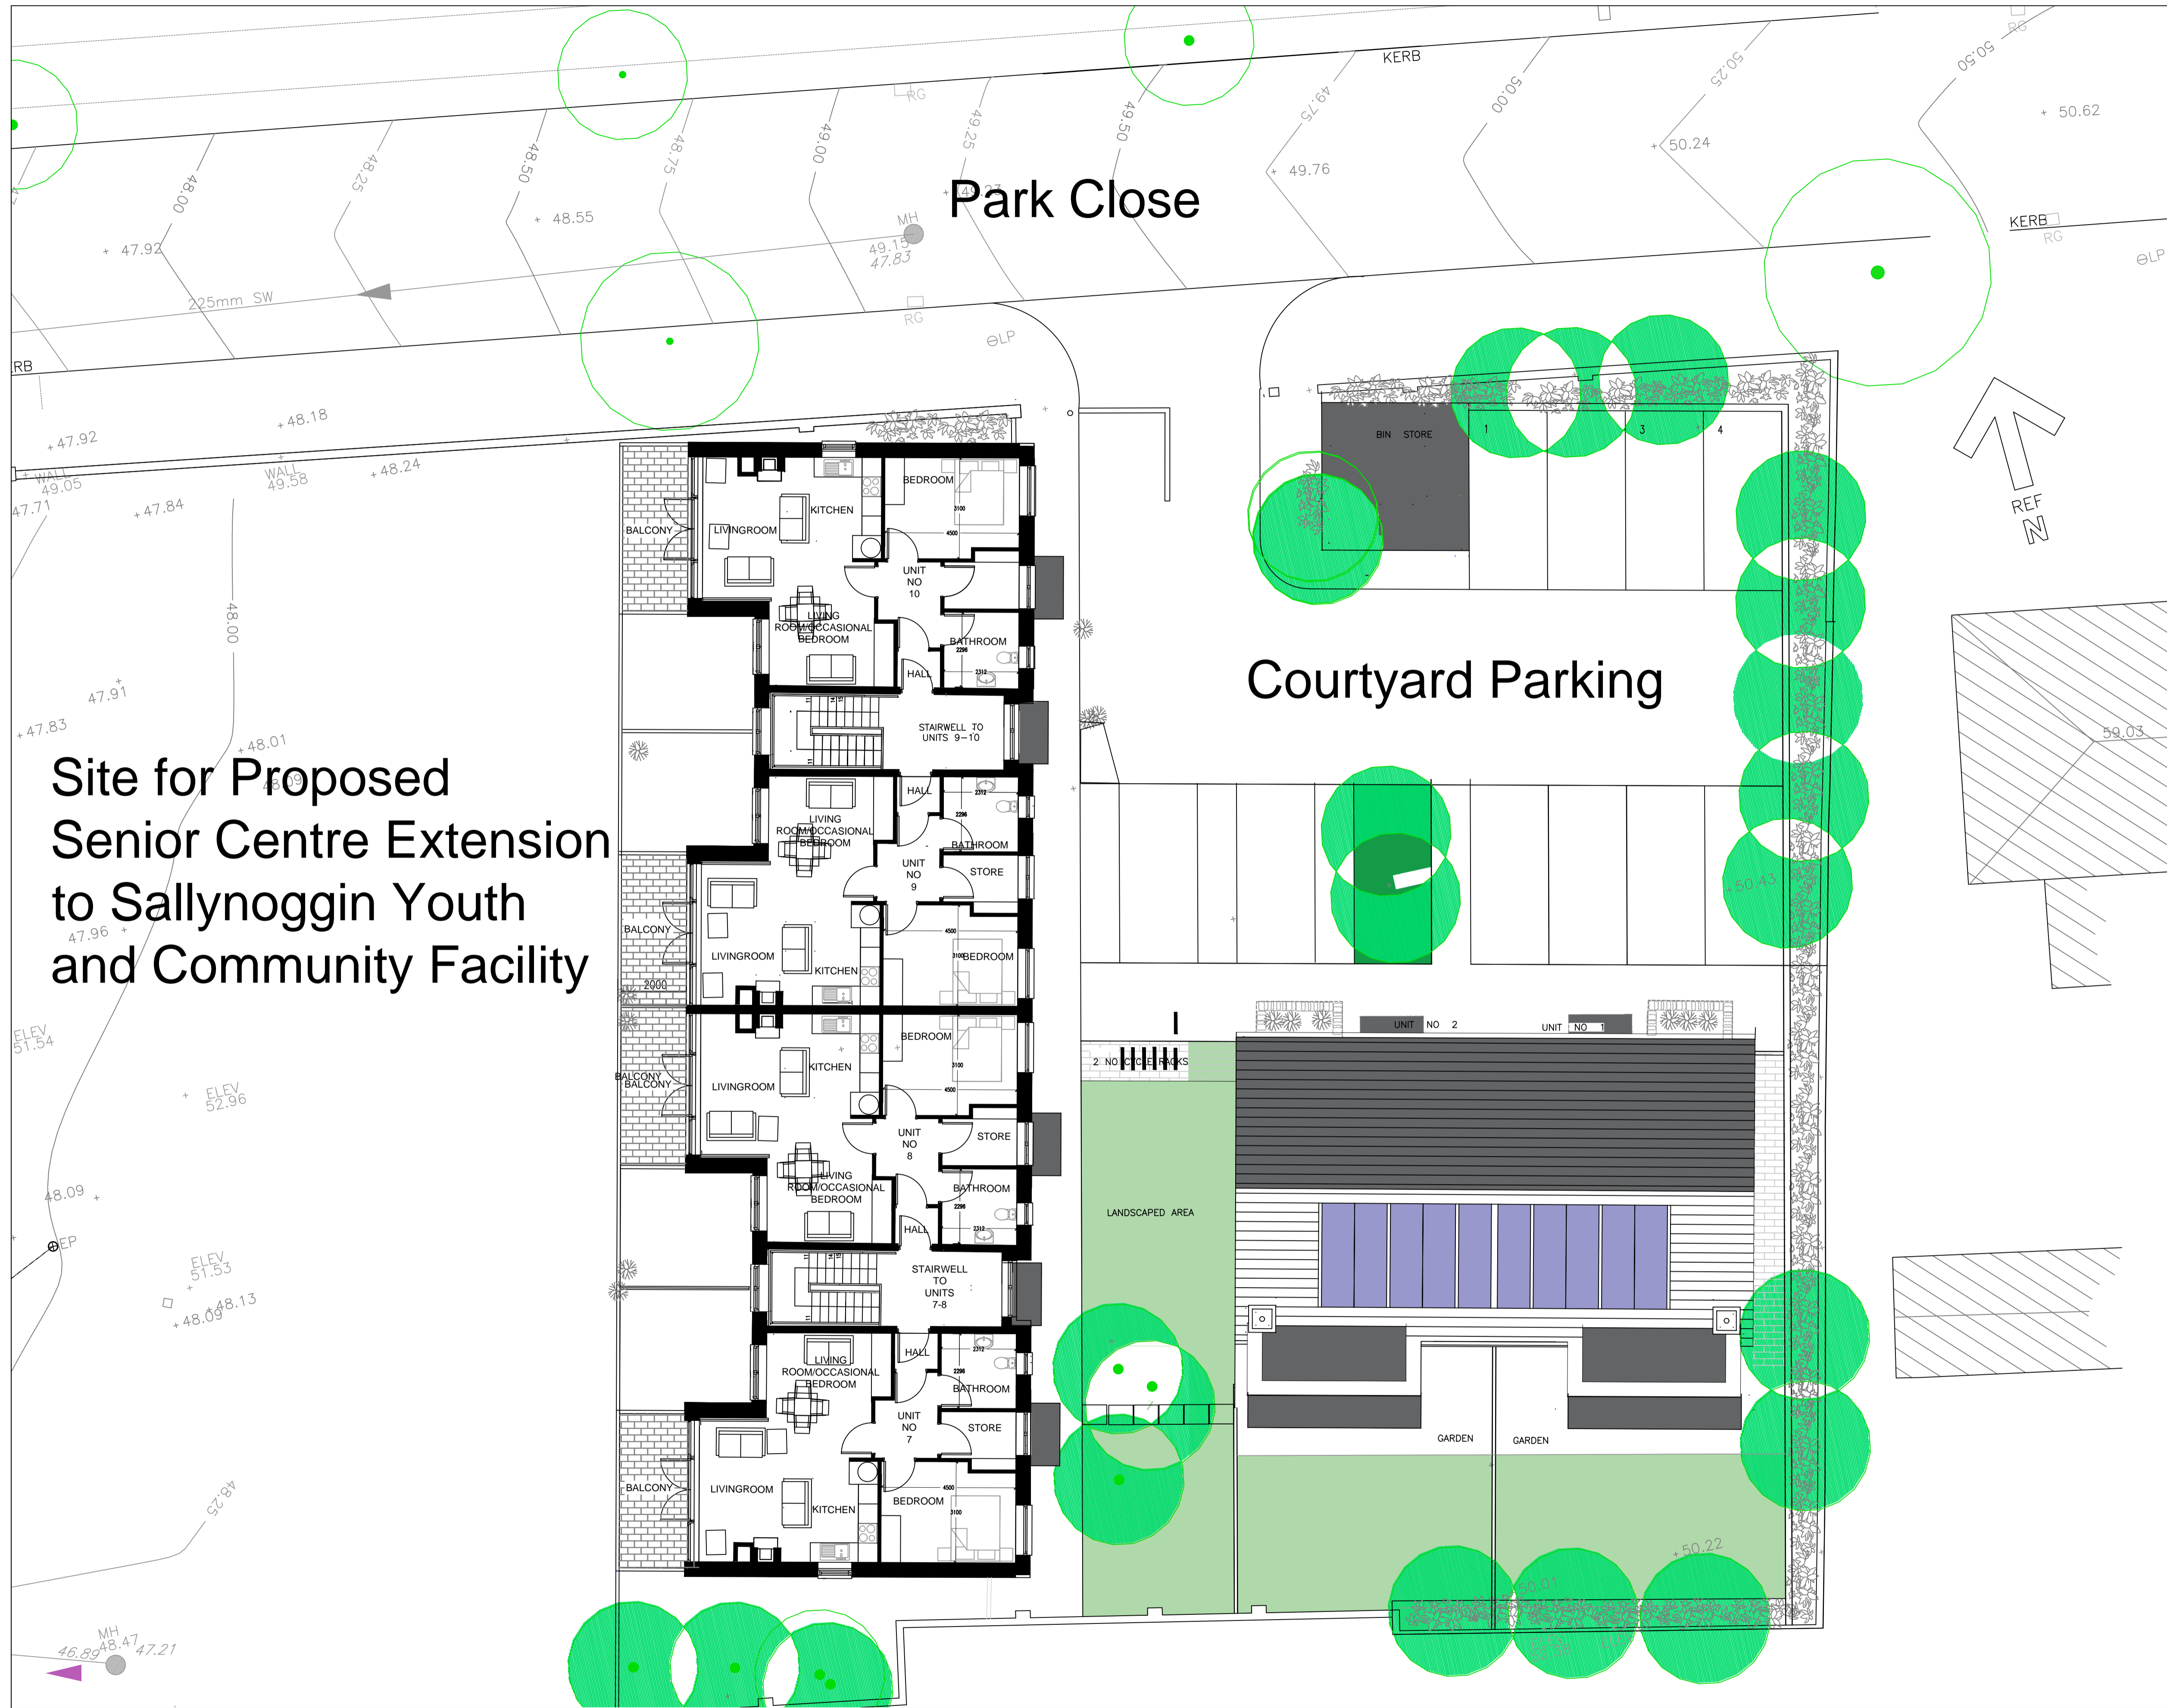

FIRST FLOOR PLAN

Key

Proposed Social Housing Units
Area 64sqm

DATE	DRN	NOTES



Client:	Dun Laoghaire Rathdown County Council	
Project:	Proposed Social Housing Units Sallynoggin Co. Dublin	
Dwg Title:	First Floor Plan	
Drawn By:	POC	15.7.15
Scale:	A1@1:100 A3 NTS	Dwg No: SL/H/PT/03