


Park Close

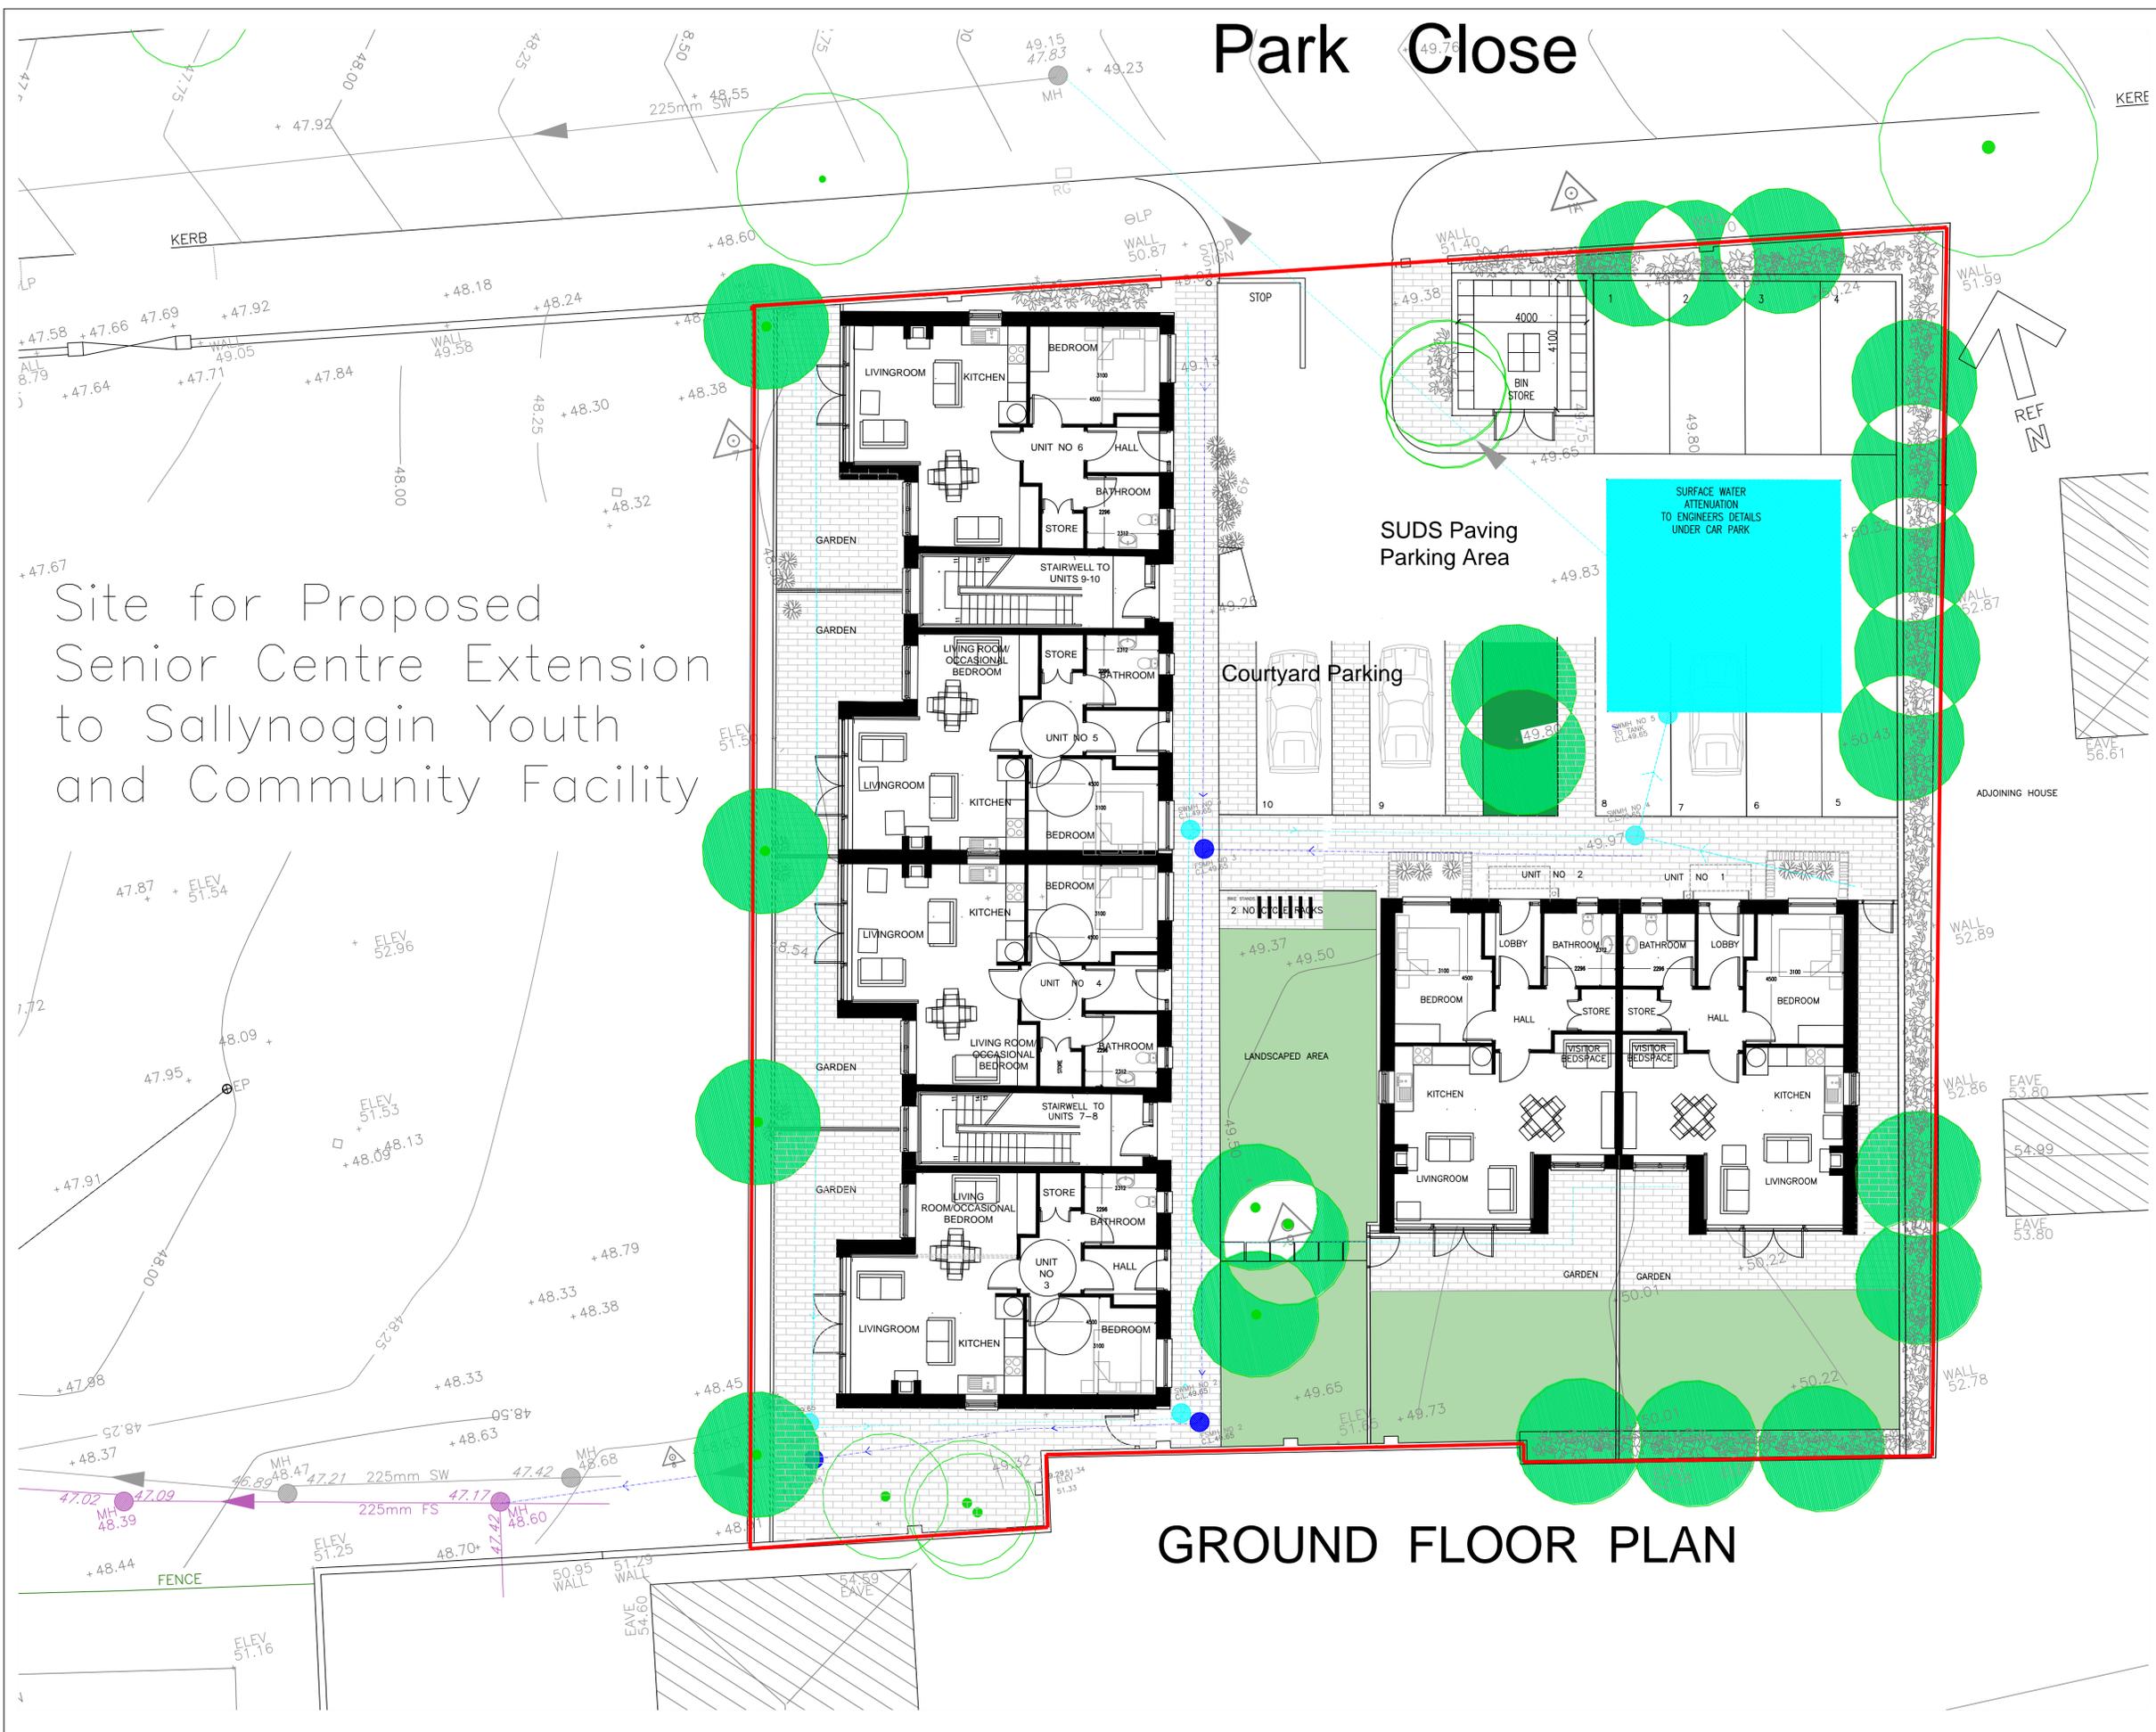

Site for Proposed Senior Centre Extension to Sallynoggin Youth and Community Facility

Key

-  F.S. Line
-  S.W.TANK
-  S.W. Line

GROUND FLOOR PLAN

See Roof Plan for notes on finishes

DATE	DRN NOTES



Client:	Dun Laoghaire Rathdown County Council
Project:	Proposed Social Housing Units Sallynoggin Co. Dublin
Dwg Title:	Site Plan
Drawn By:	POC 17.8.15
Scale:	1:100
Dwg No:	SL/HPT8/02