




ROOF PLAN

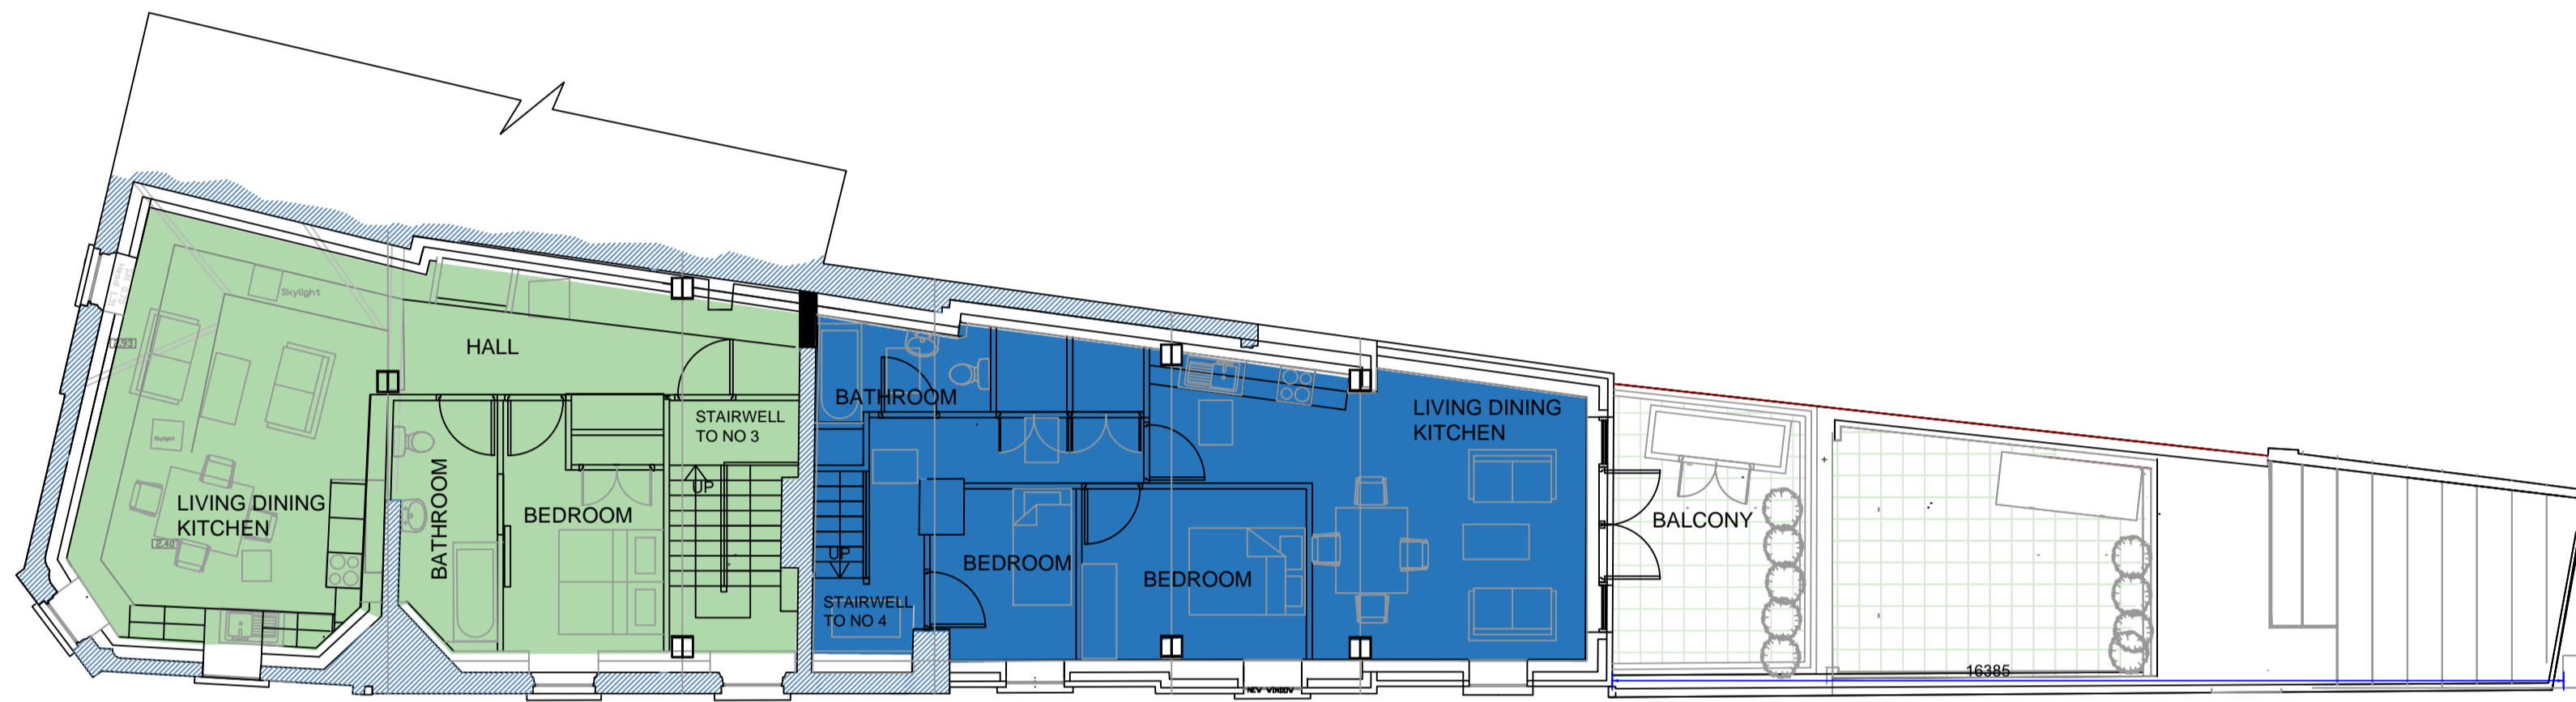


APARTMENT NO 3- 1 bed      APARTMENT NO 4 - 2 bed      SECOND FLOOR

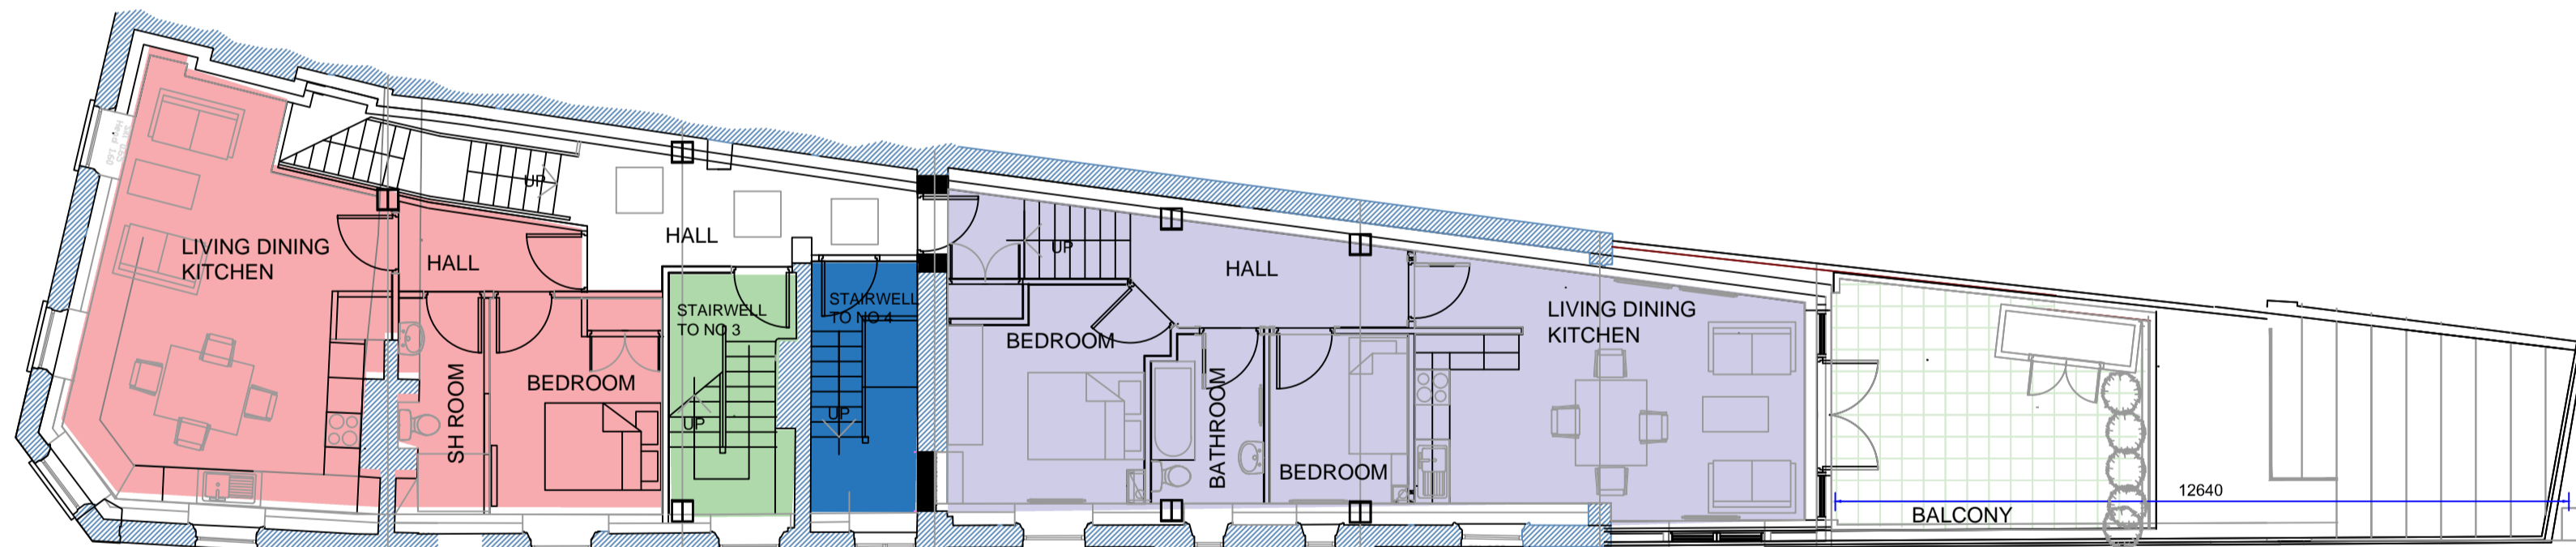

APARTMENT NO 1- 1 bed      APARTMENT NO 2- 2 bed      FIRST FLOOR

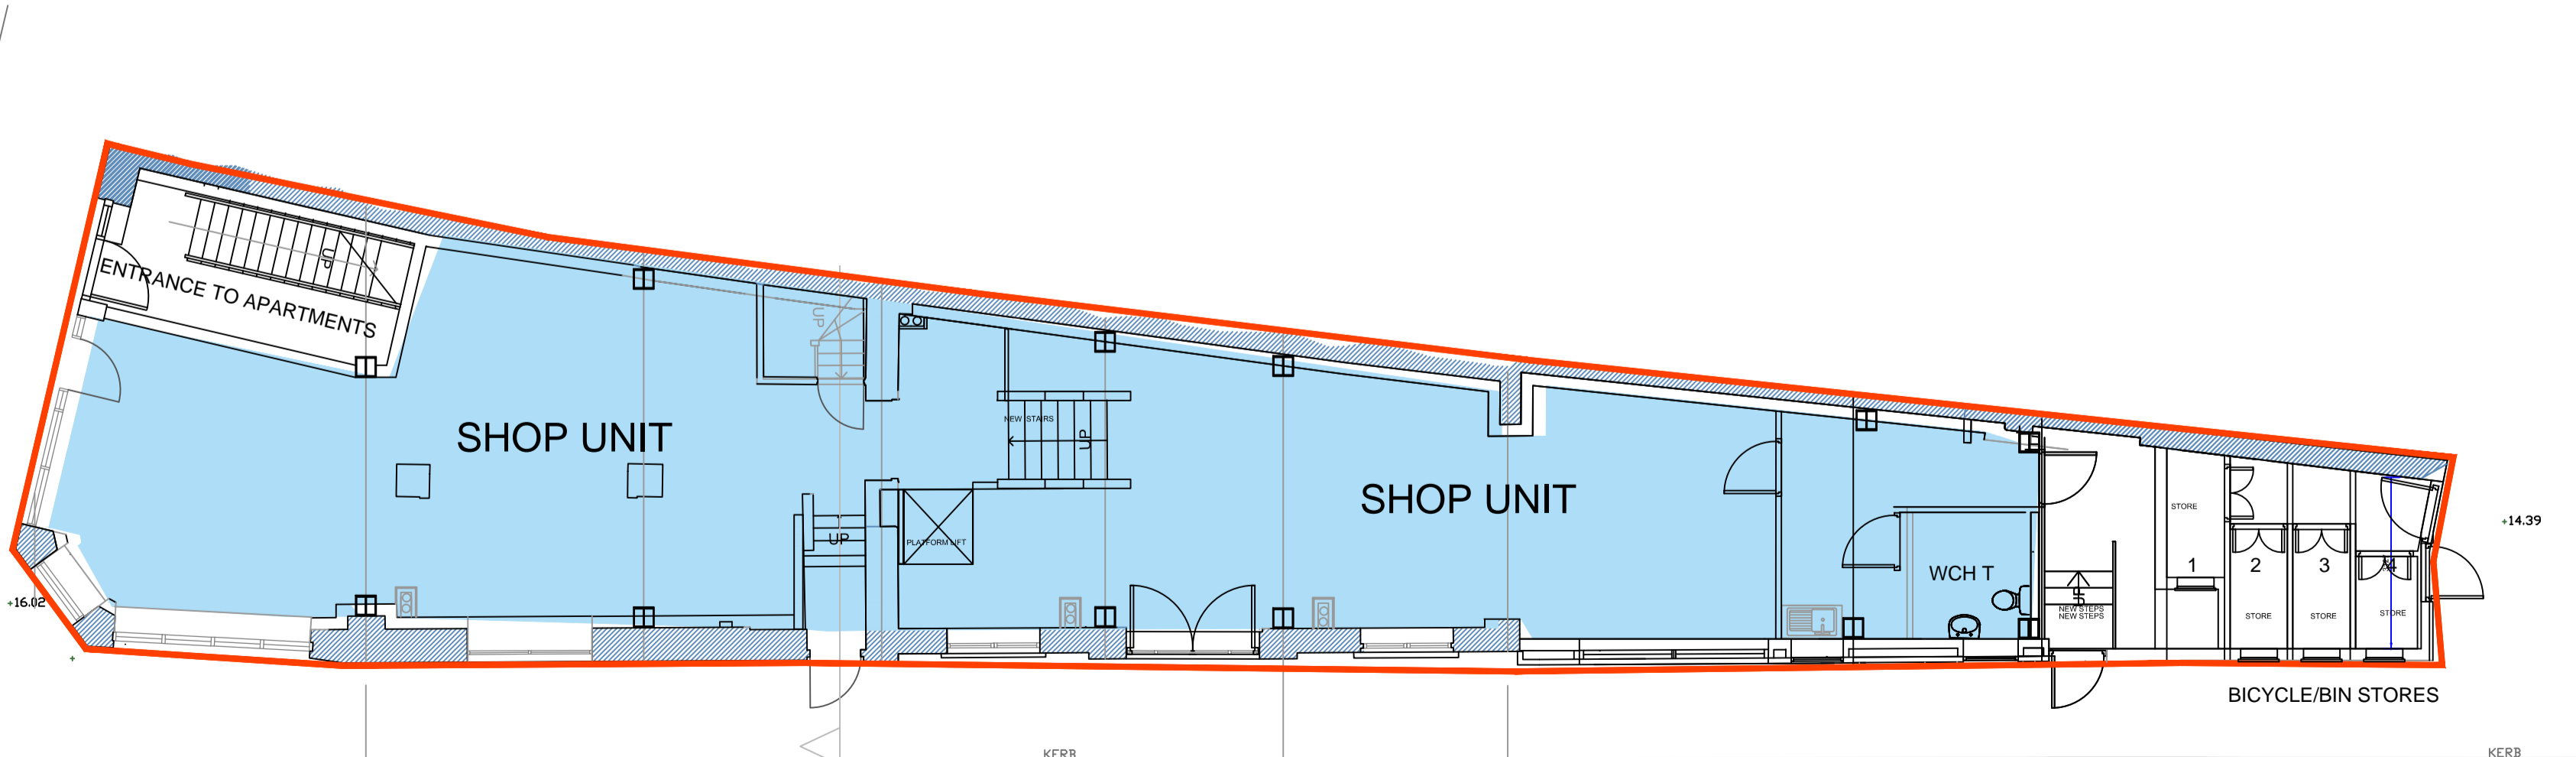


GROUND FLOOR

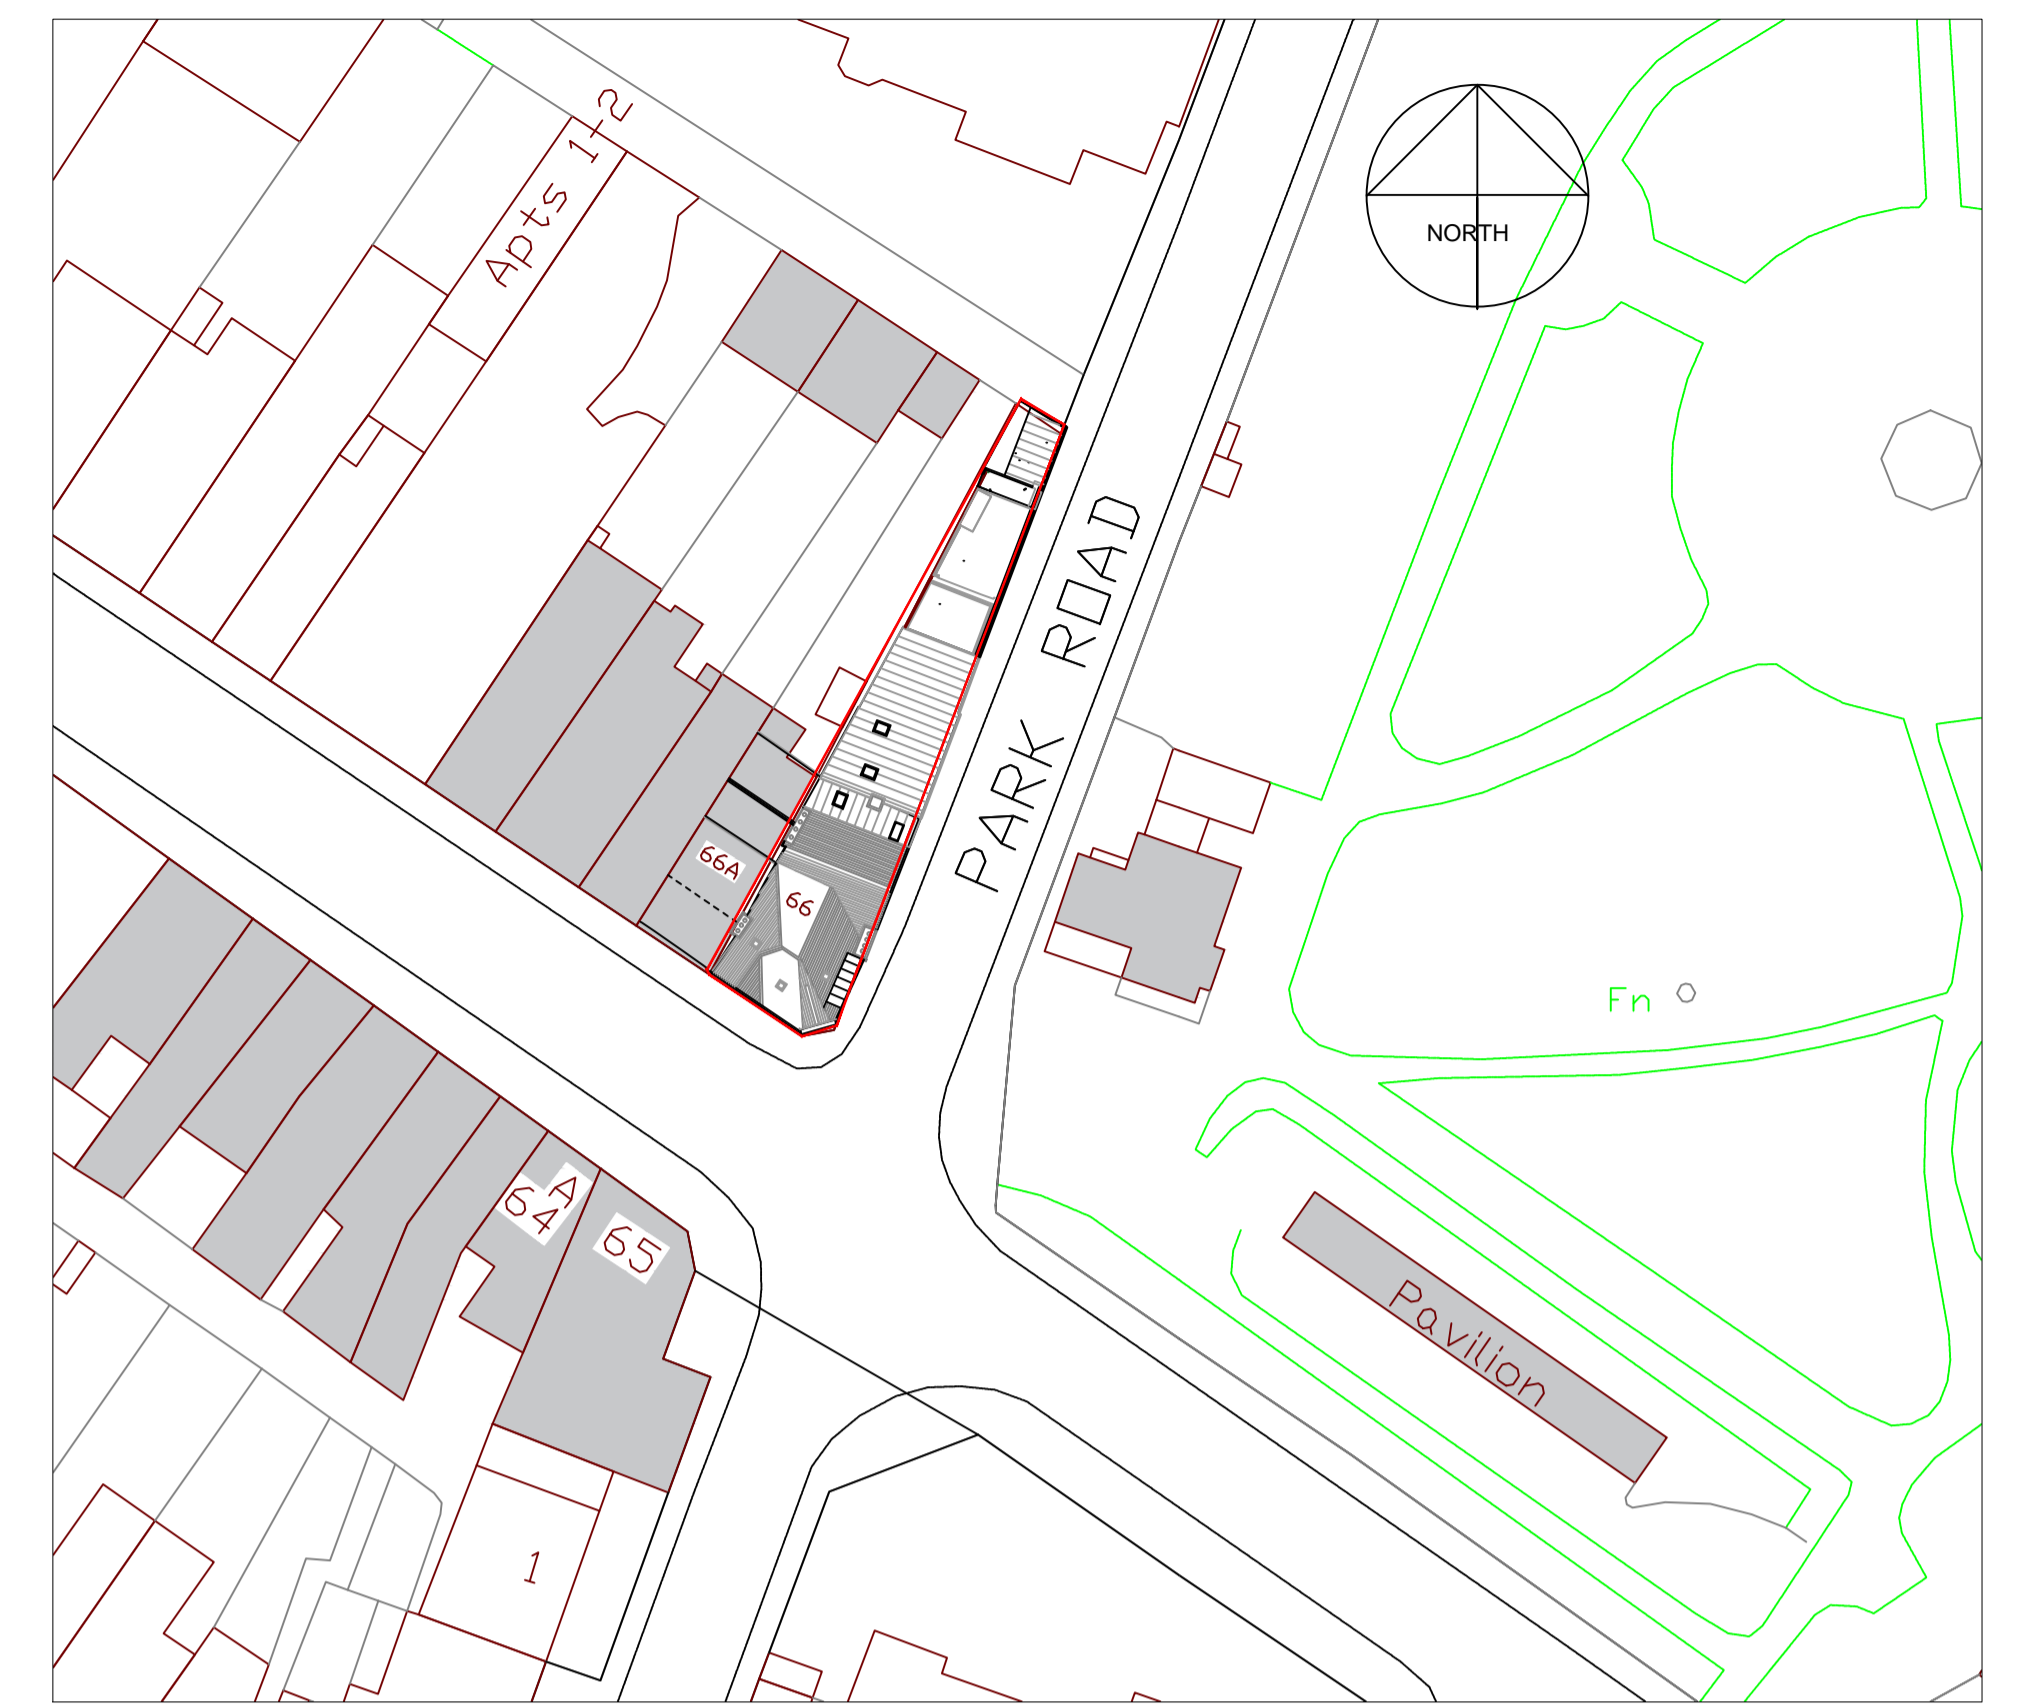


ROOF PLAN 1:500

SCHEDULE OF ACCOMMODATION

TYPE	AREA SQ M	KEY
SHOP UNIT	186	[Light Blue Box]
APARTMENT 1	56	[Pink Box]
APARTMENT 2	66	[Purple Box]
APARTMENT 3	73	[Light Green Box]
APARTMENT 4	77	[Dark Blue Box]

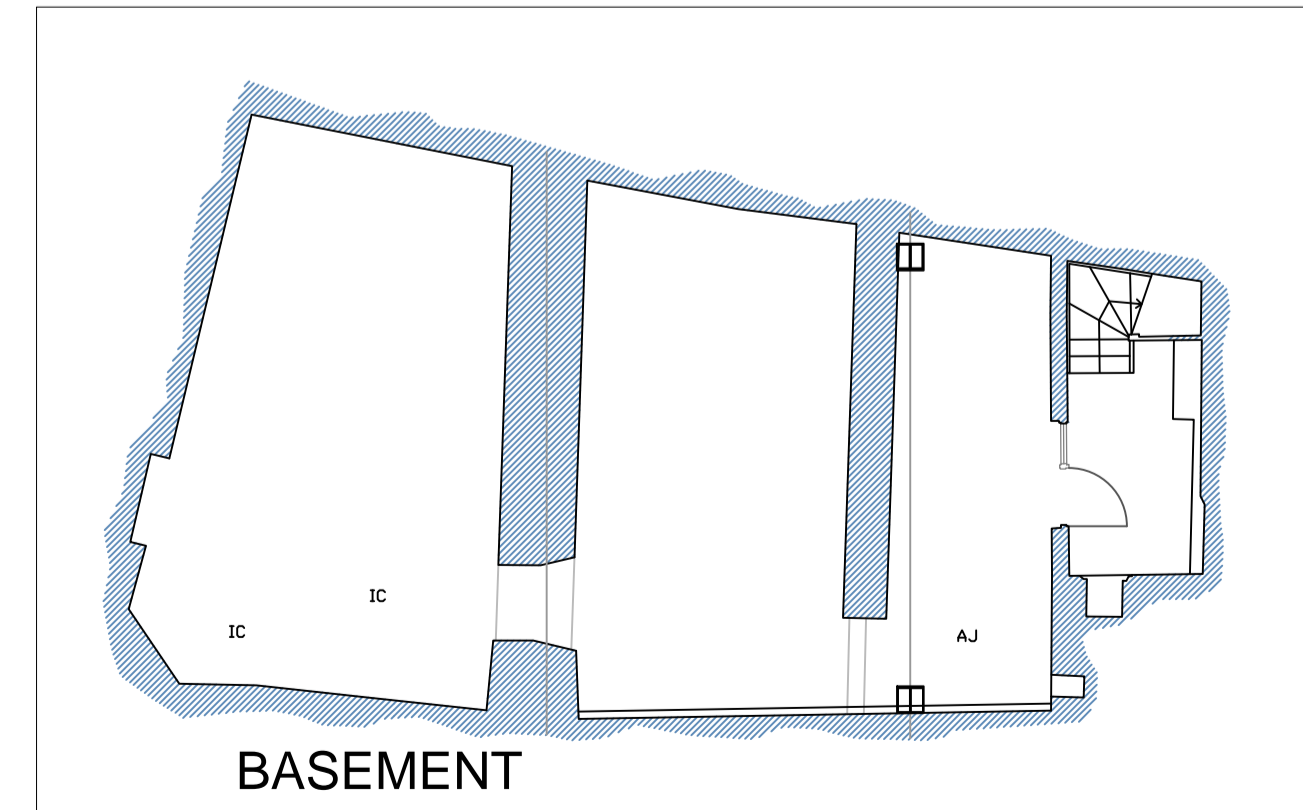

BASEMENT

DATE		DATE	NOTES
 Comhairle Contae County Council			
Client: Dún Laoghaire Rathdown County Council			
Project: Proposed Redevelopment of Park House 66 Georges Street Upper Dún Laoghaire Co Dublin			
Dwg Title: Proposed Plans			
Drawn By:	POC		
Scale:	1:100	Dwg No:	PPT8/04