



EXTRACT FROM FIRST FLOOR PLAN

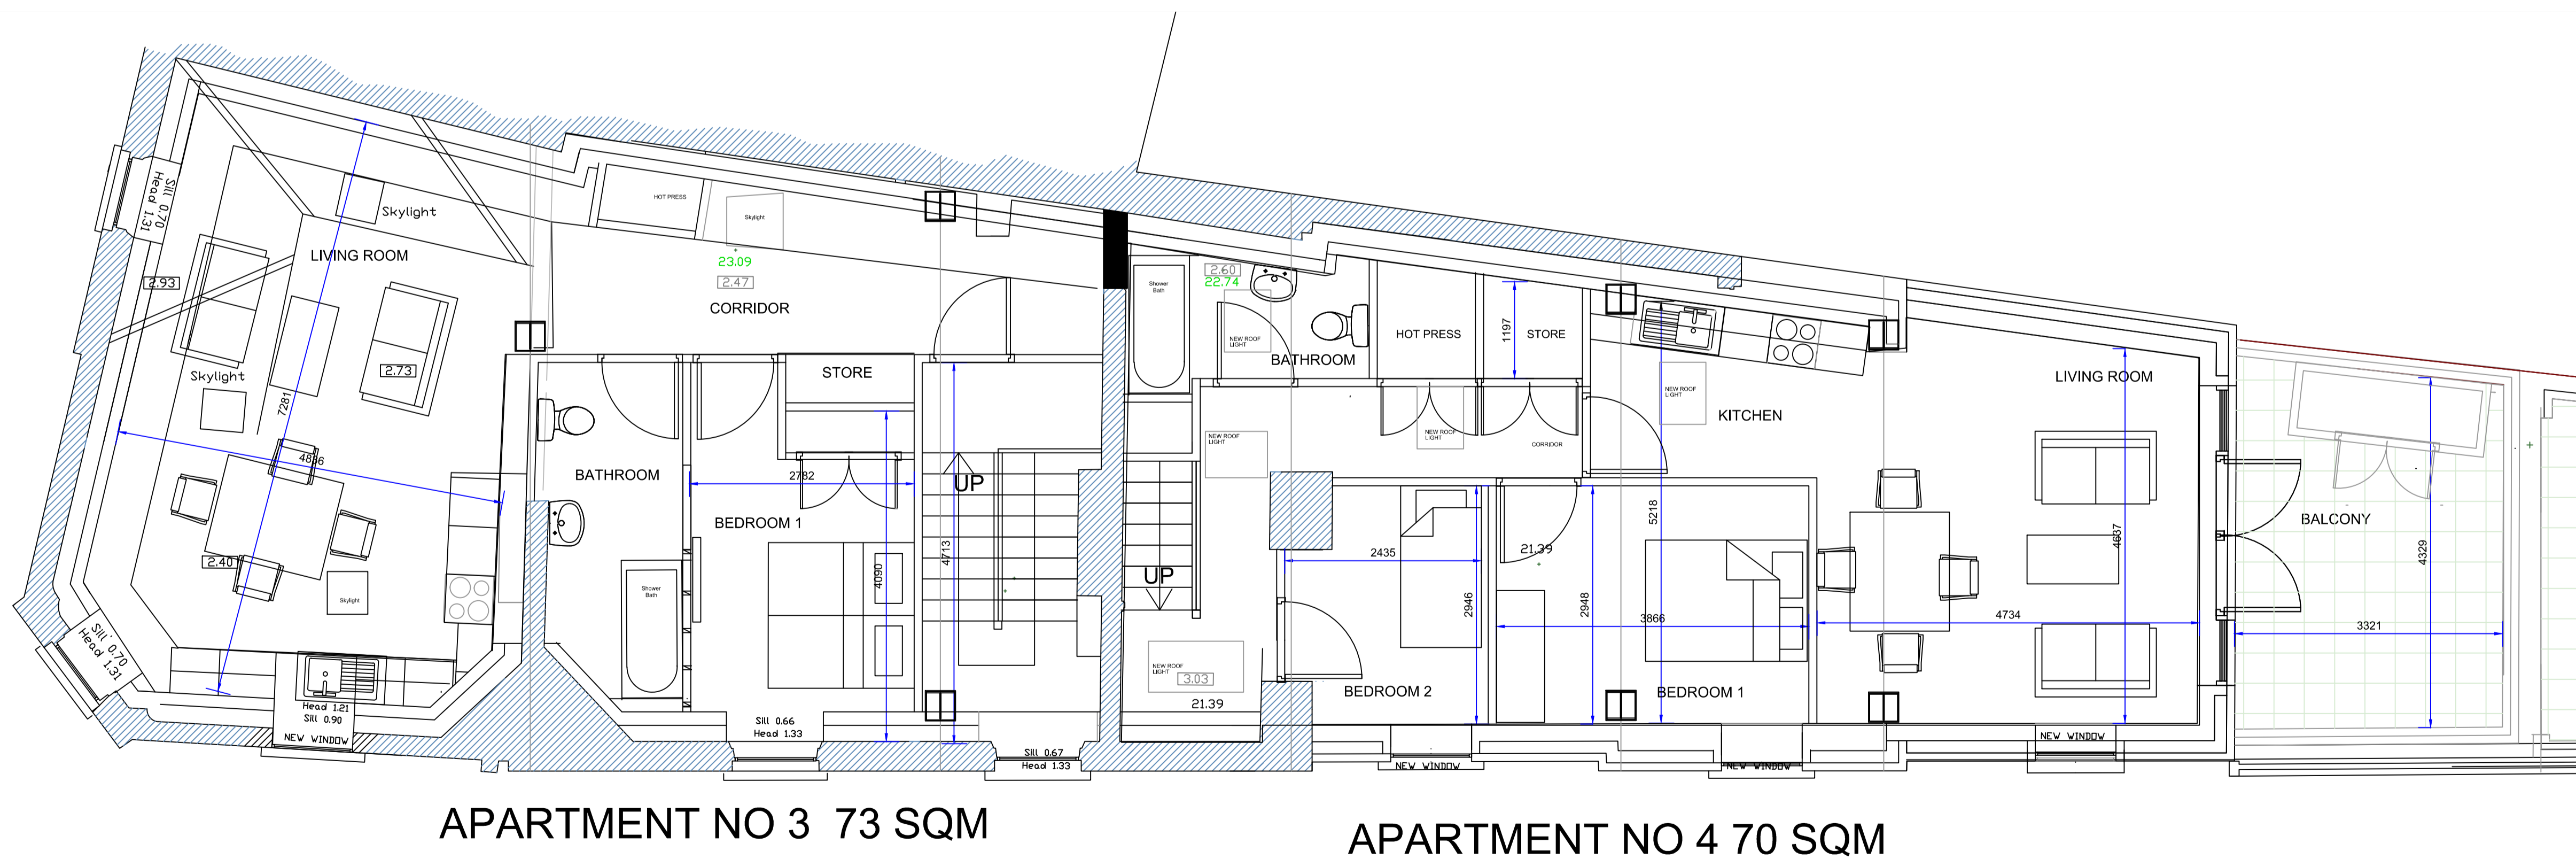

EXTRACT FROM SECOND FLOOR

DATE		DRN	NOTES
 Comhairle Contae County Council			
Client: Dún Laoghaire Rathdown County Council			
Project: Proposed Redevelopment of Park House 66 Georges Street Upper Dún Laoghaire Co Dublin			
Dwg Title: PROPOSED DETAIL PLANS			
Drawn By: POC		1.8.16	
Scale: 1:50	Dwg No: PPT/07		