



A1

DO NOT SCALE

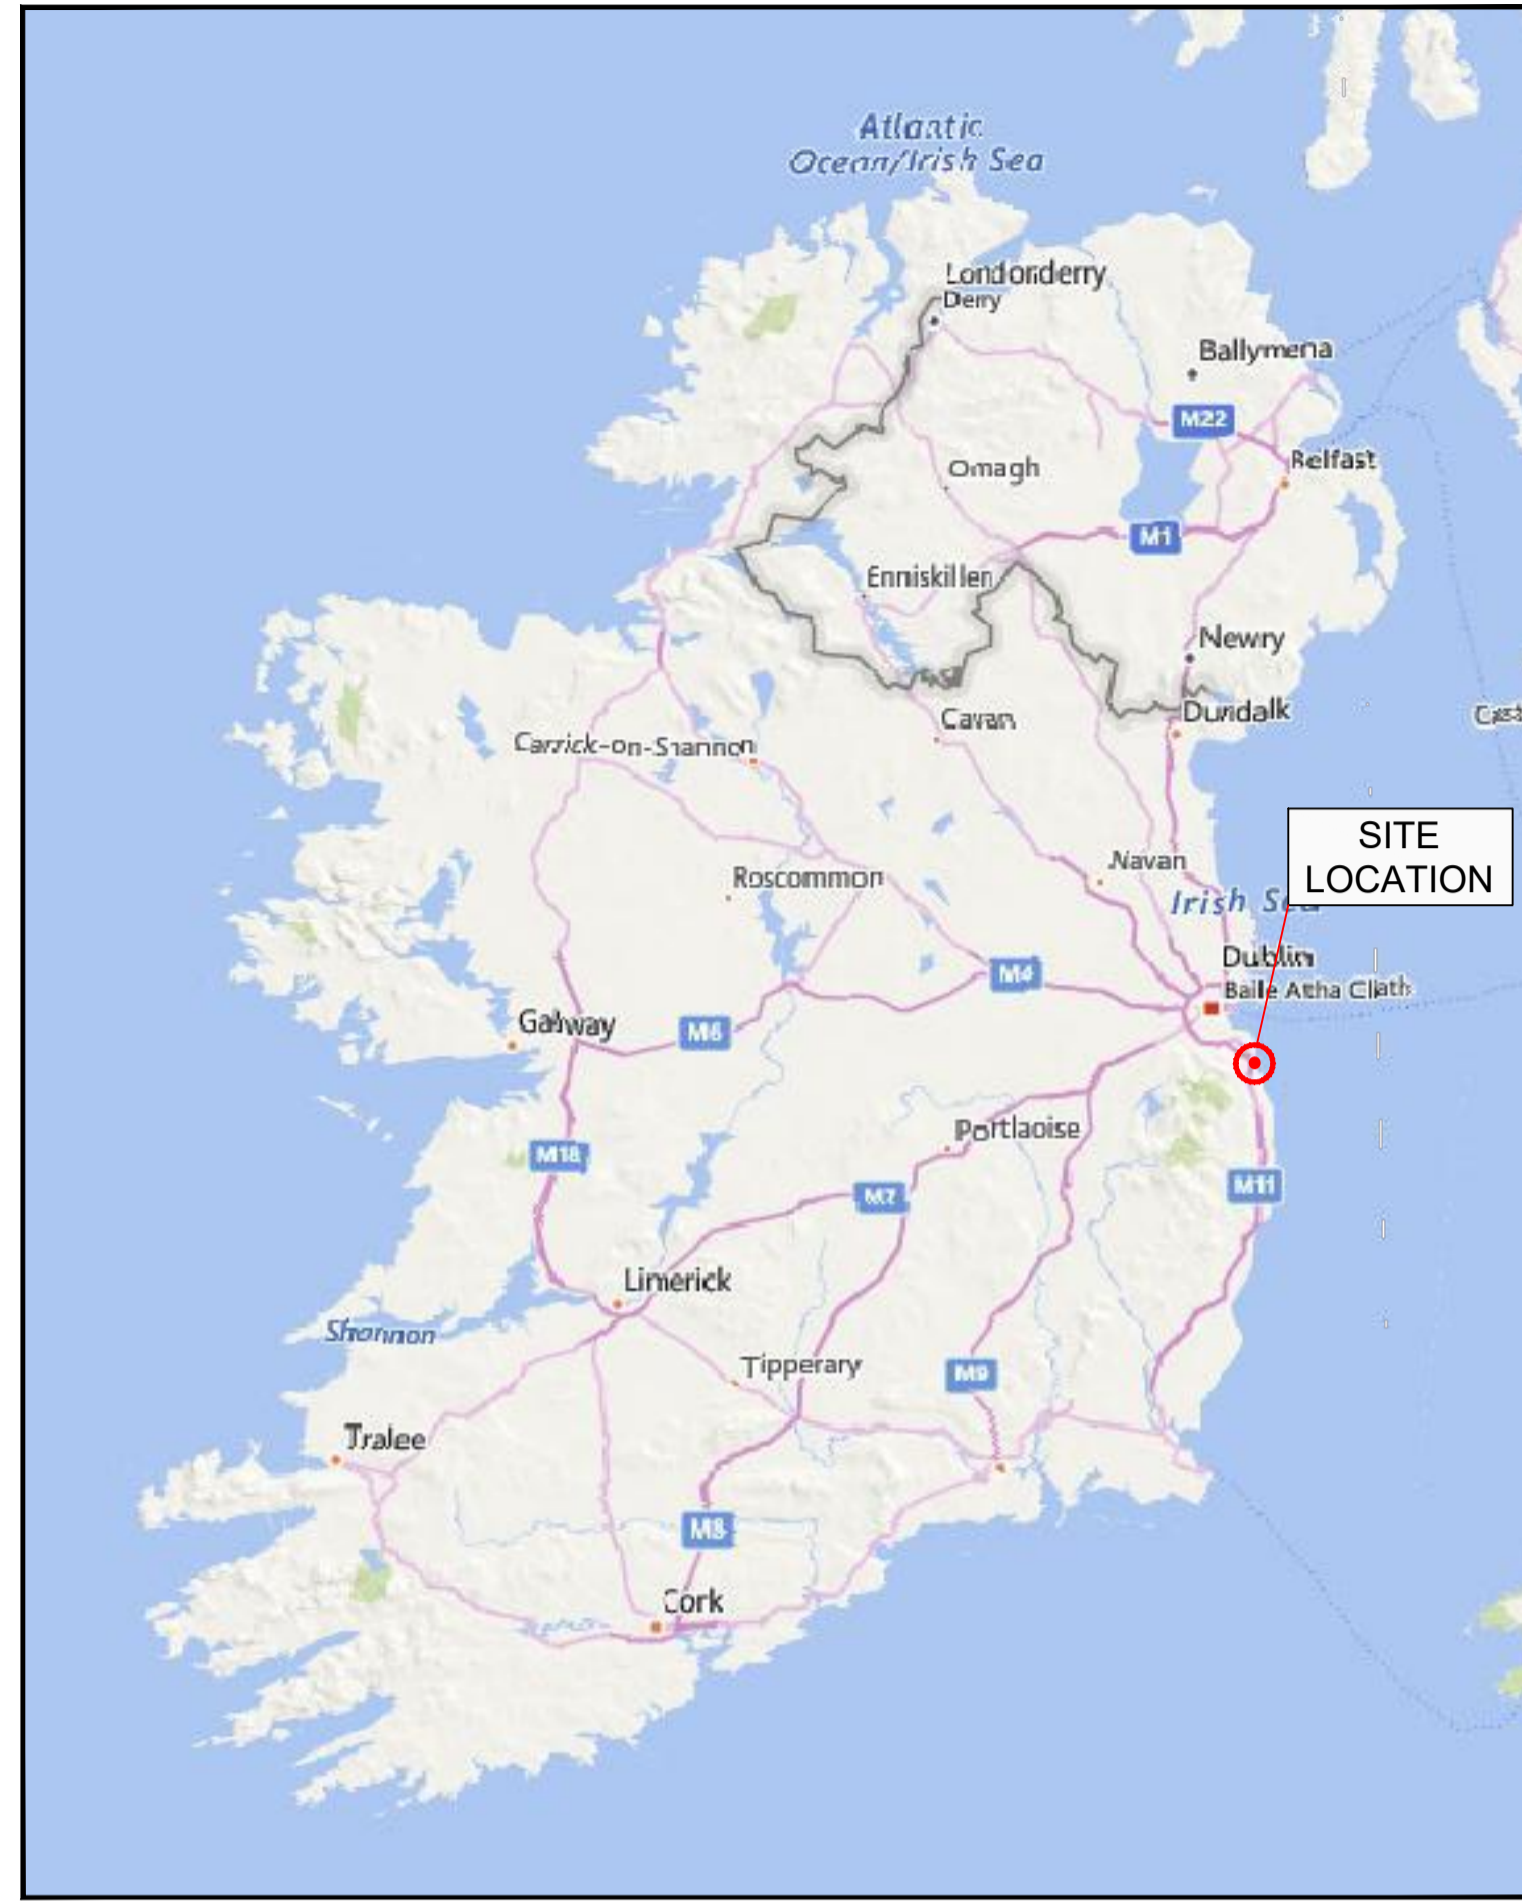


LOCATION MAP: WOODBROOK DART-GATEWAY

Scale at A1 1:2,000,000  
Scale at A3 1:4,000,000

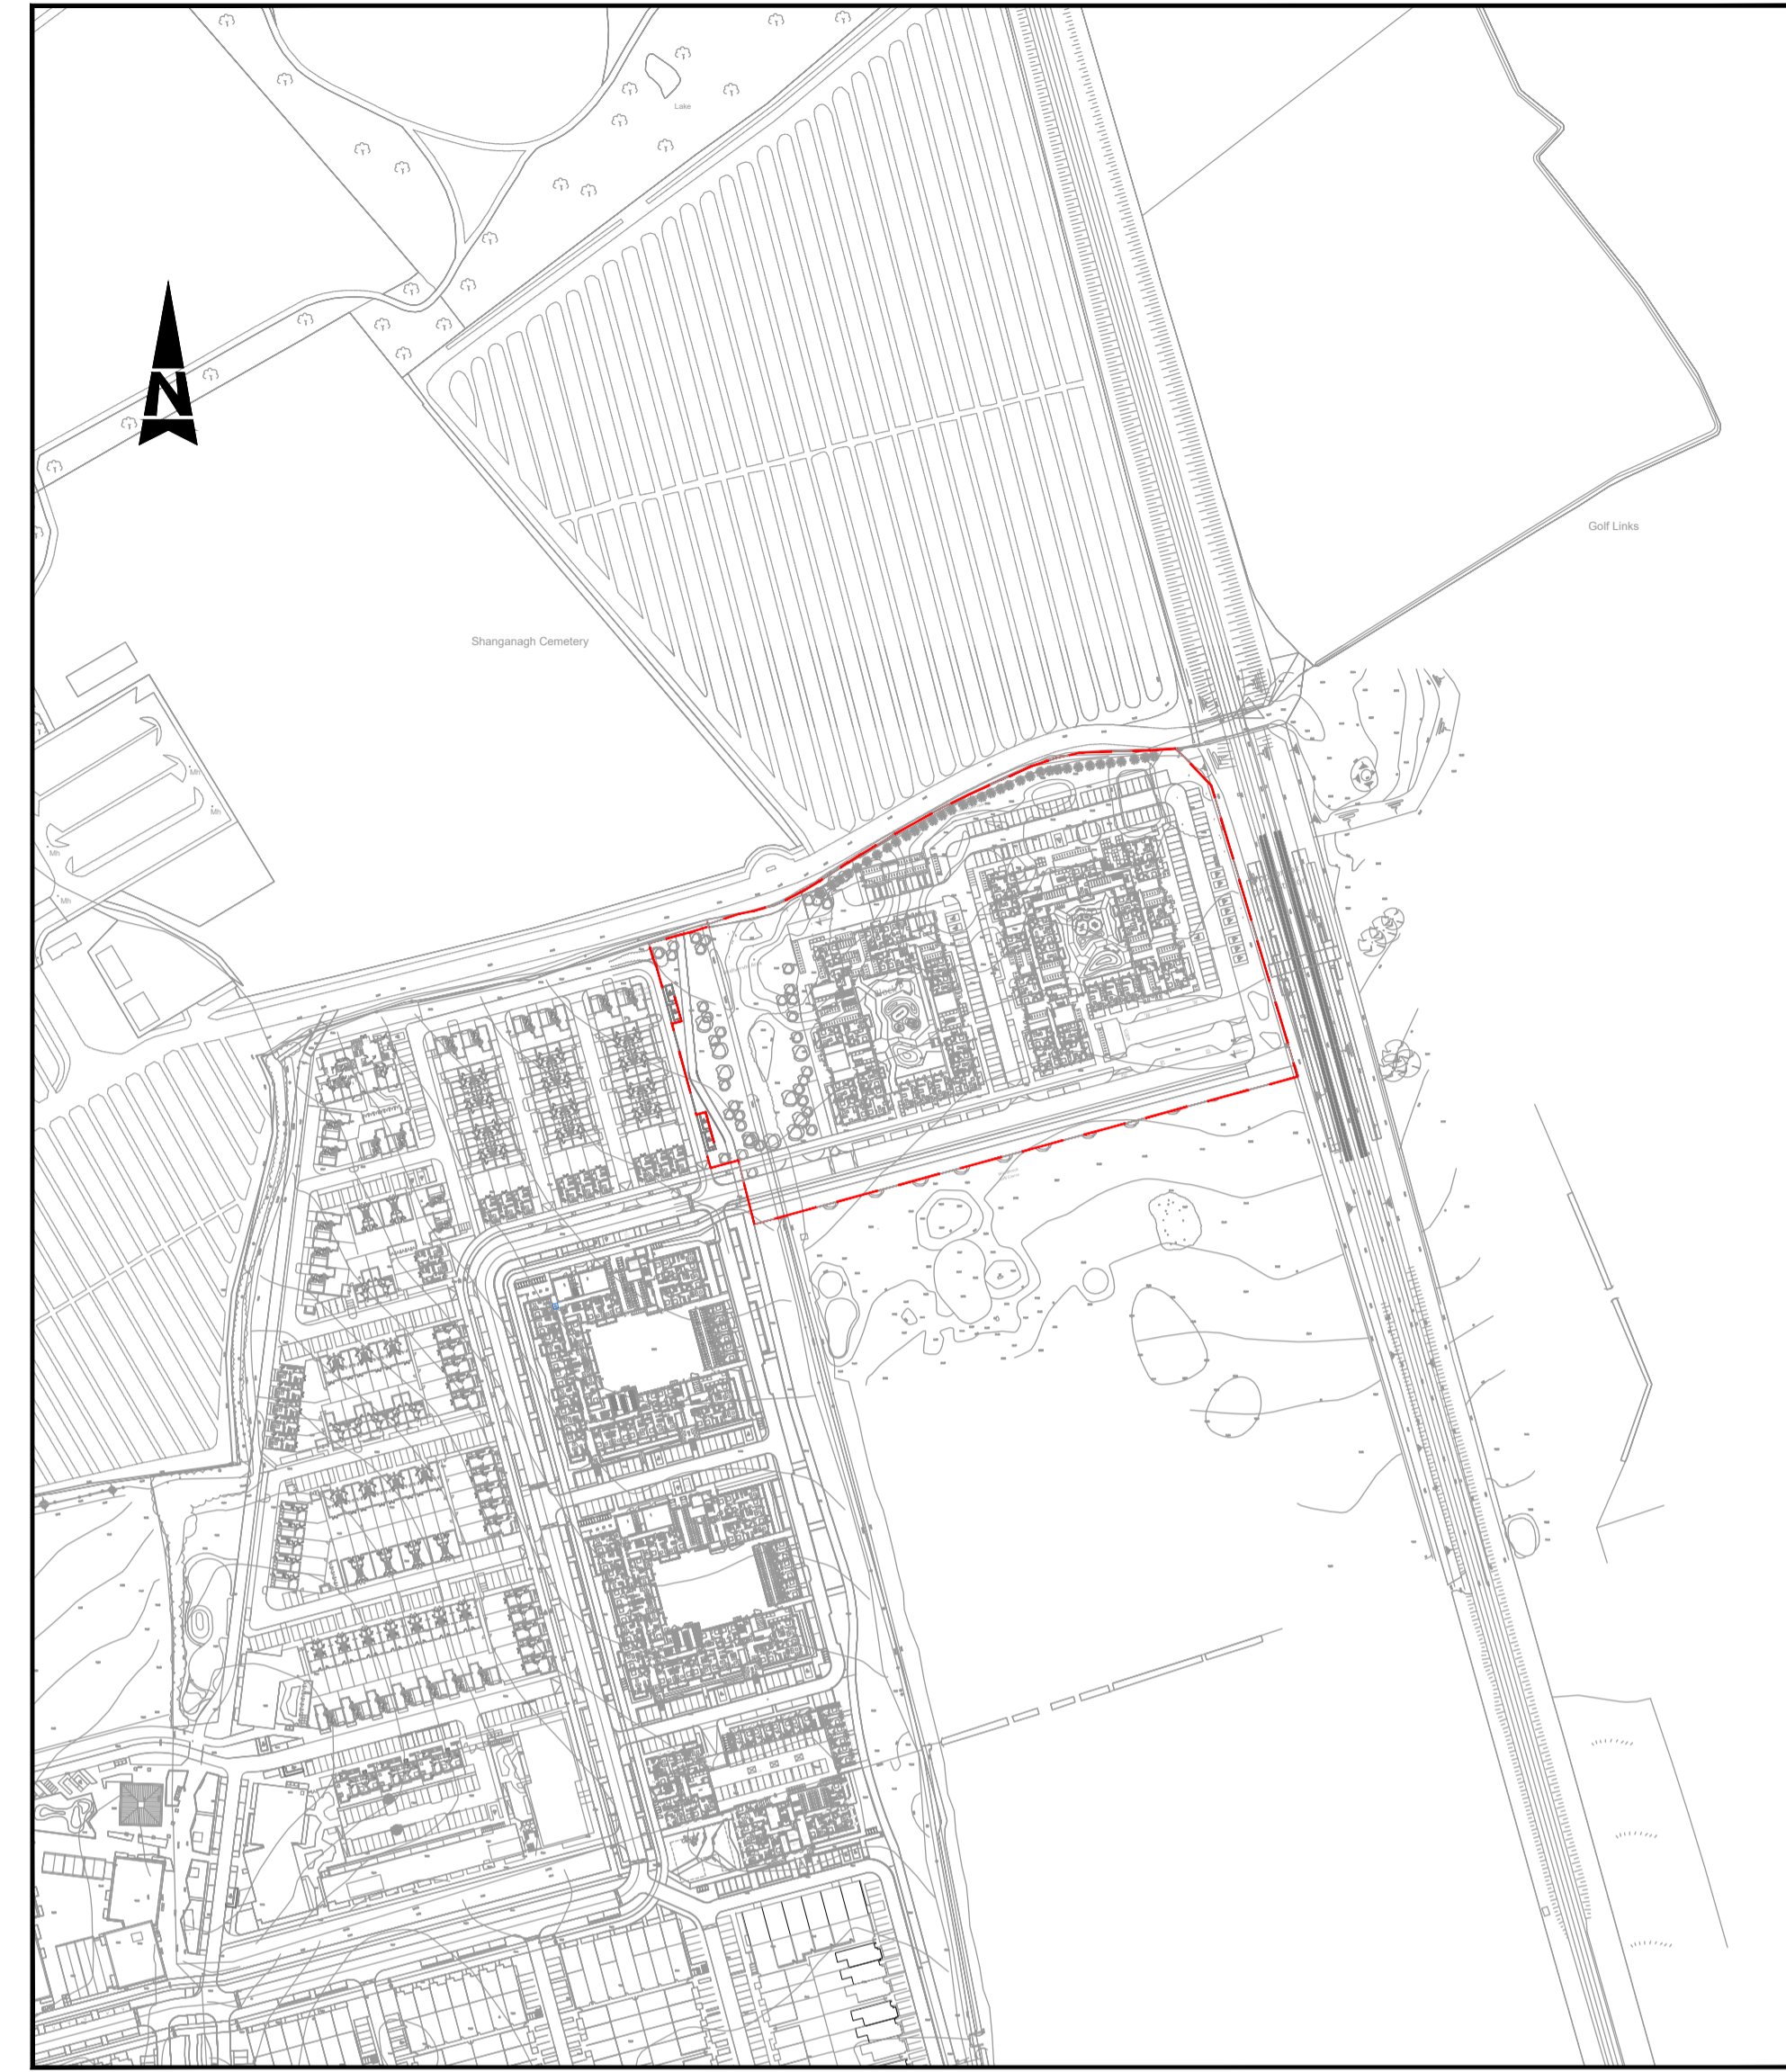

SITE PLAN: WOODBROOK DART-GATEWAY

Scale at A1 1:2500  
Scale at A3 1:5000

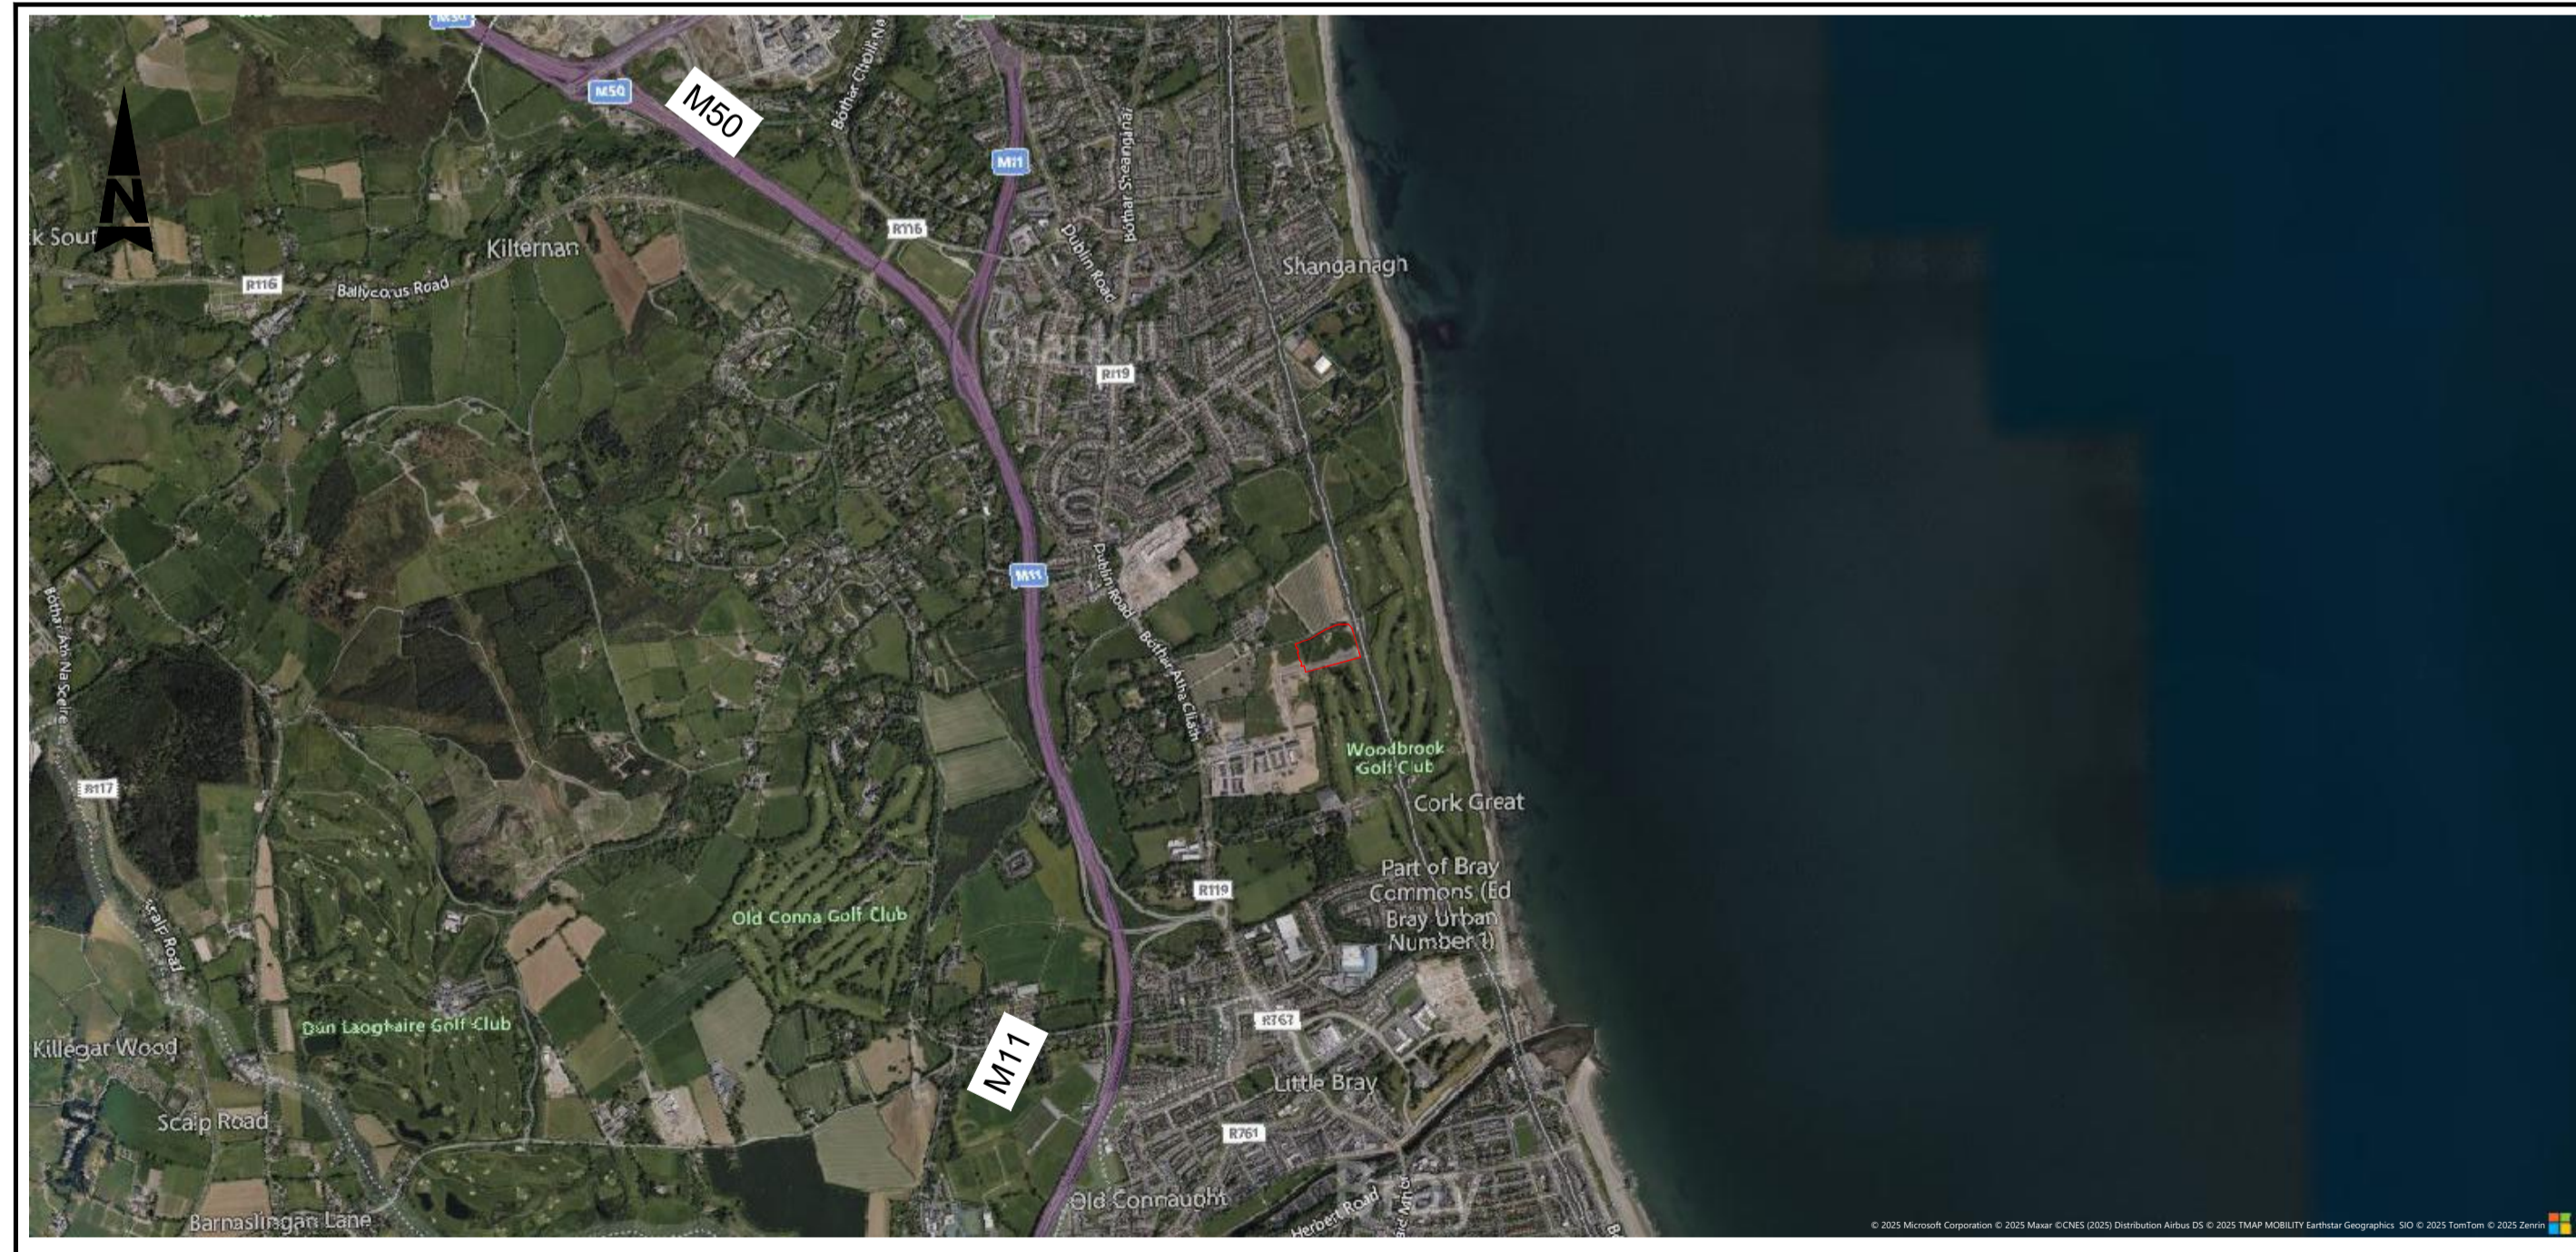

SITE MAP: WOODBROOK DART-GATEWAY

Scale at A1 1:25,000  
Scale at A3 1:50,000

- GENERAL NOTES
1. ALL DIMENSIONS ARE IN MILLIMETRES UNLESS NOTED OTHERWISE
  2. ONLY WRITTEN DIMENSIONS SHALL BE USED. NO DIMENSIONS SHALL BE SCALED FROM THE DRAWINGS
  3. ALL LEVELS ARE IN METRES AND ARE TO MALIN HEAD DATUM
  4. ALL COORDINATES ARE IN METRES AND ARE TO IRISH TRANSVERSE MERCATOR
  5. DRAWINGS ARE TO BE READ IN CONJUNCTION WITH THE SPECIFICATION

LEGEND:  
 --- SITE BOUNDARY

Purpose FOR PLANNING

Title SITE LOCATION LAYOUT

Original Scale	Design/Drawn	Checked	Authorised
AS SHOWN	IC	PF	KB
Date	Date	Date	Date
07.05.26	07.05.26	07.05.26	07.05.26

Status	Drawing Number	Rev
P	100119017-ATK-ZZ-00-DR-CE-090001	-

Rev	Description	By	Date	Chk'd	Auth
-	FOR PLANNING	IC	07.05.26	PF	KB



DUBLIN | CORK | GALWAY | DUNDALK  
 ATKINS HOUSE, 150-155 AIRSIDE BUSINESS PARK, SWORDS, DUBLIN, K67 K5W4.  
 Tel : +353 1 810 8000 Email : info.ie@atkinsrealis.com

Atkins House, 150-155 Airside Business Park, Swords, Co. Dublin  
 Tel (+353) 01 810 8000 Fax (+353) 01 810 8001  
 Unit 2B, 2200 Cork Airport Business Park, Cork  
 Tel (+353) 021 429 0300 Fax (+353) 021 429 0360  
 1st Floor Technology House Parkmore Technology Park, Galway  
 Tel (+353) 091 758 050 Fax (+353) 091 779 830

Client AEVAL UNLIMITED COMPANY

Project WOODBROOK DART GATEWAY

© ORDNANCE SURVEY IRELAND LICENSE No. AR 0082521.  
 ORDNANCE SURVEY IRELAND & GOVERNMENT OF IRELAND

File: 100119017-ATK-ZZ-00-DR-CE-090001.dwg  
 Date: May 07, 2026 - 6:57pm  
 Plotted by: R047722