


LOCATION PLAN
Scale: 1:1000

OS MAP Ref: 3394-16

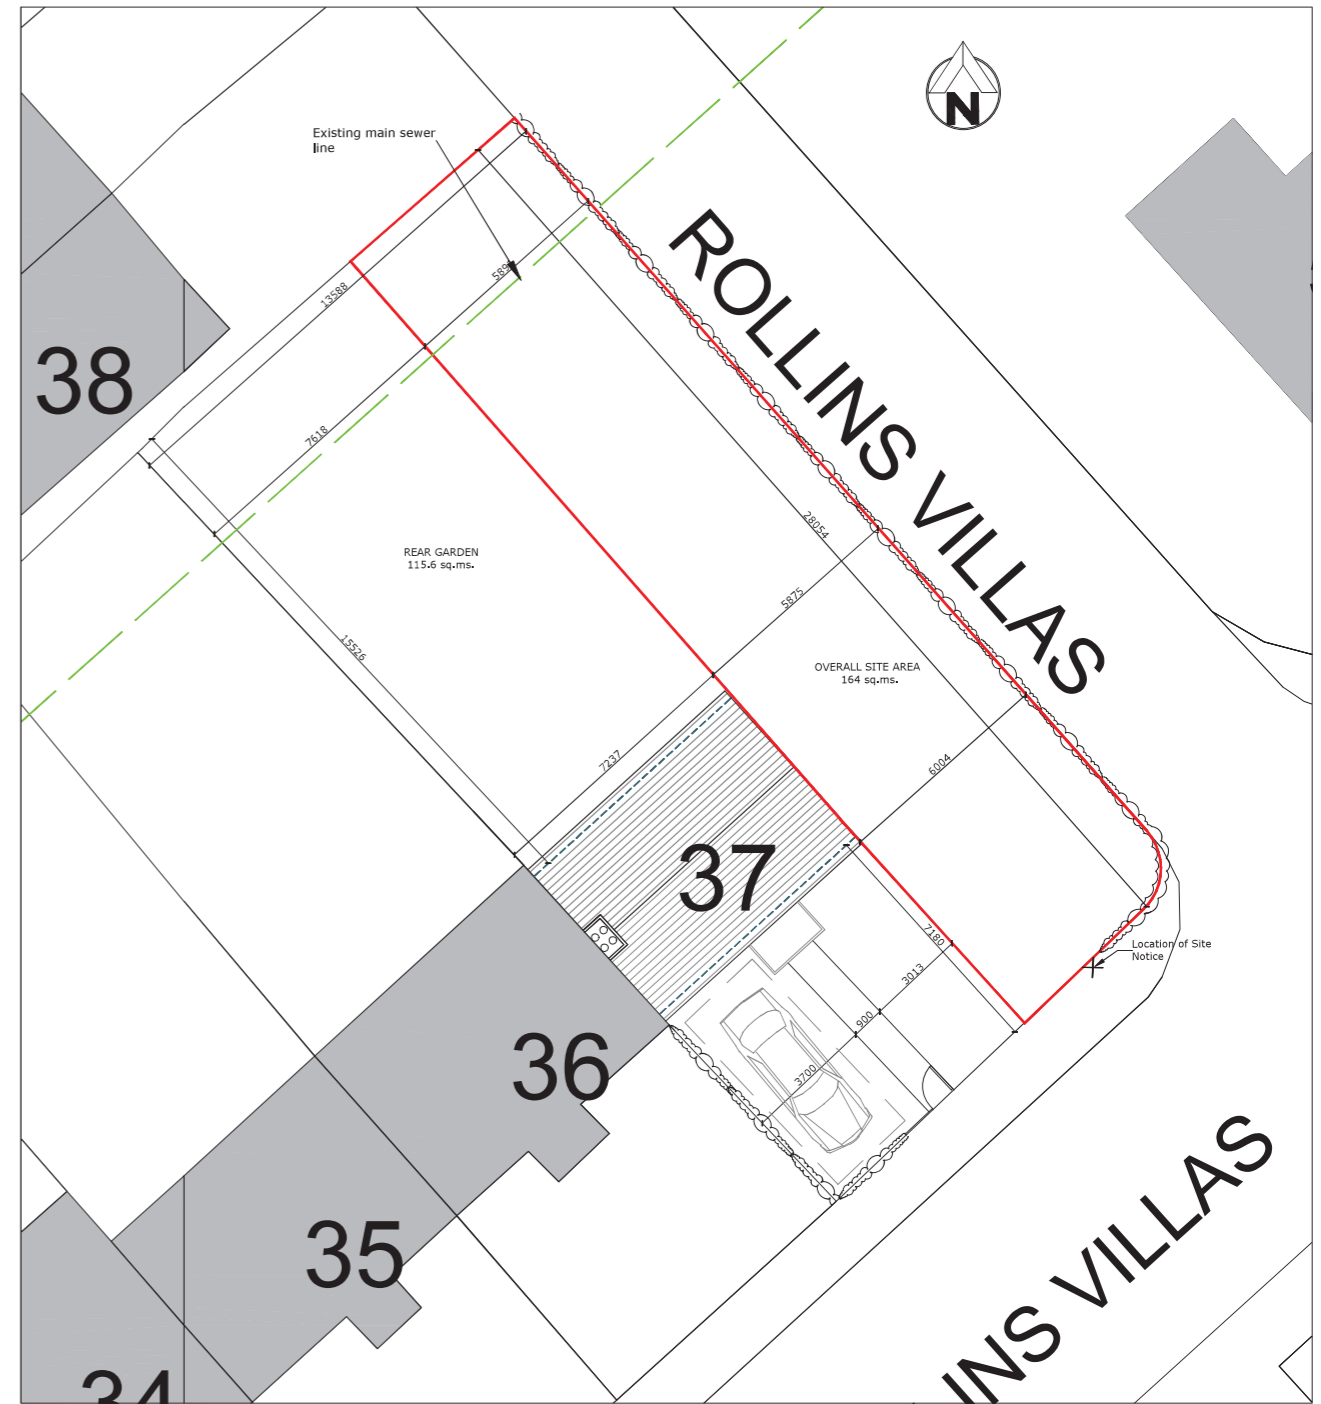

EXISTING SITE PLAN
Scale: 1:200

| Rev. | Date | Drawn | Description |
|------|------|-------|-------------|
| | | | |
| | | | |
| | | | |
| | | | |

Do not scale from this Drawing, use figured dimensions only. Check all dimensions on site before commencing work. Report any discrepancies to Architect before proceeding. This Drawing and Designs thereon are copyright of the County Council. ©



| | | | | | |
|------|---|---------|---------------|-------------|-------------|
| Job | Proposed Housing Development at Infill site at 37 Rollins Villas, Sallynoggin, Co Dublin. | Scale: | As shown @ A3 | Status: | Planning |
| Drg. | OS MAP & EXISTING SITE PLAN | Date: | July 2021 | CAD Ref: | |
| | | Job No. | 1902 | Drawing No. | 1902-00-001 |
| | | Drn. | KW | Chd. | BON |
| | | | | Rev. | 0 |

Dun Laoghaire Rathdown County Council Architects Department
County Hall, Marine Road, Dun Laoghaire, Co. Dublin. Phone 2054700 Fax 2300391