


EXISTING GROUND FLOOR PLAN
Scale 1:100

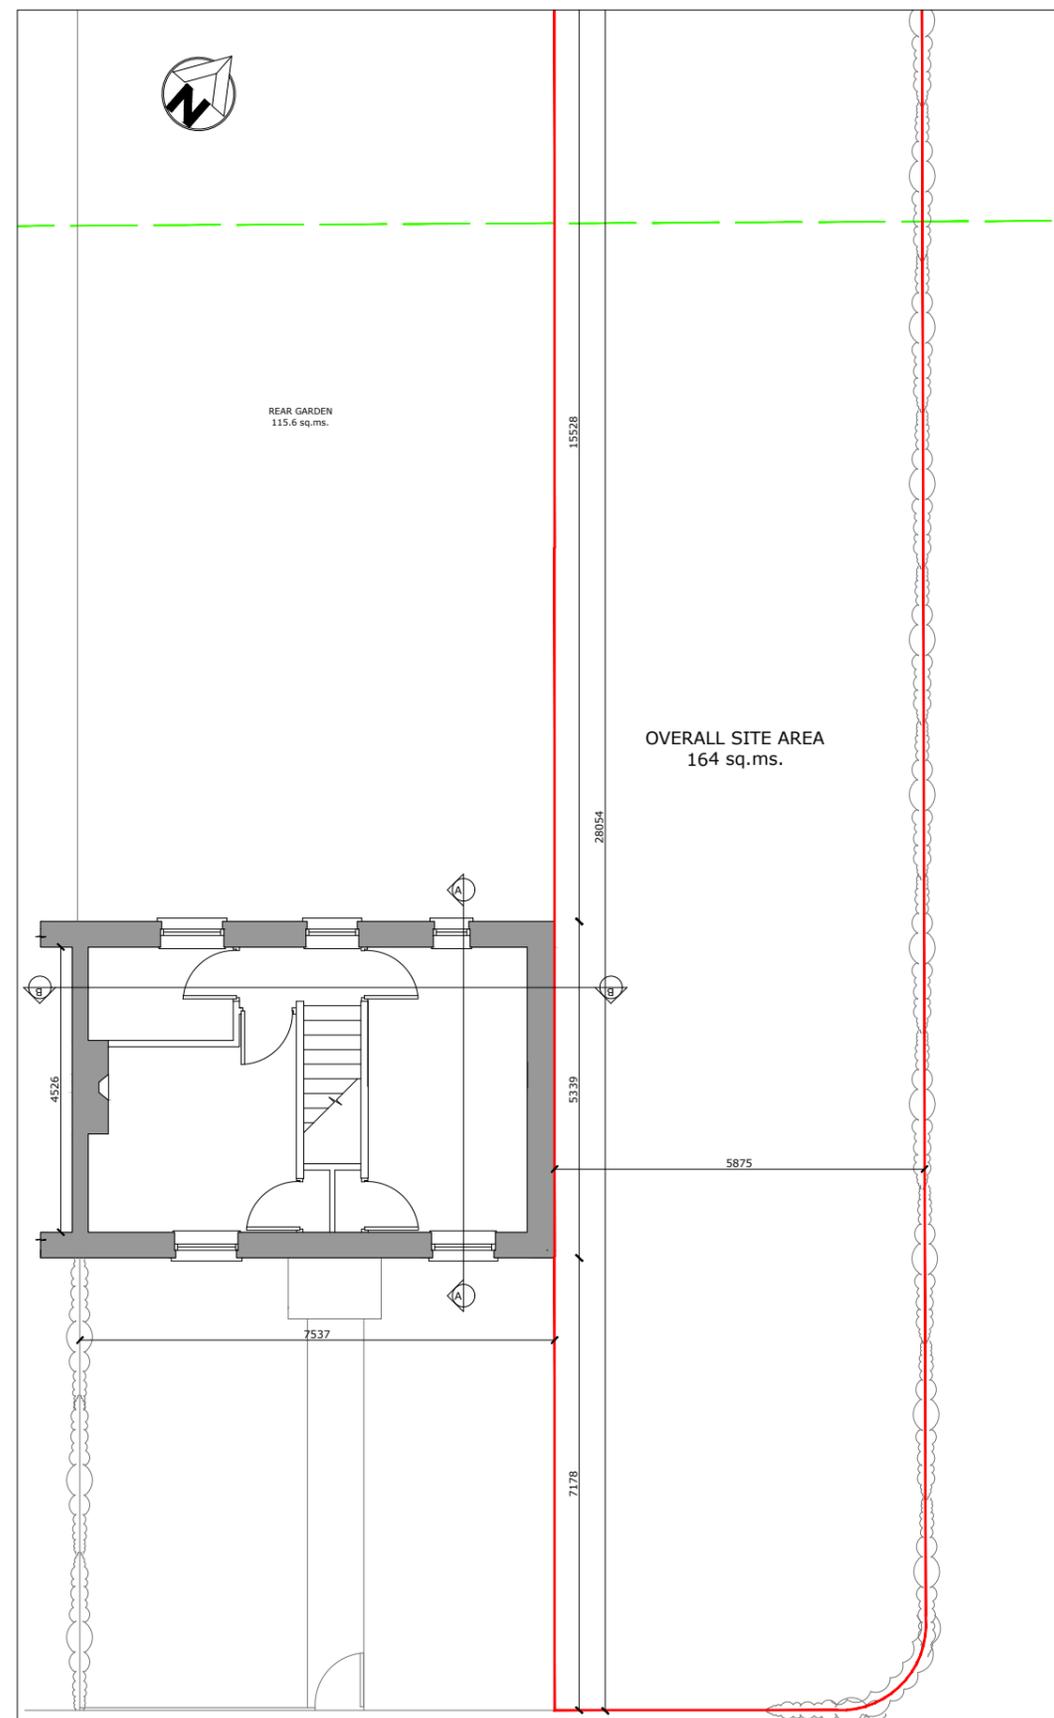

EXISTING FIRST FLOOR PLAN
Scale 1:100

LEGEND	
	Existing Wall
	New Wall
	Removed/Demolished
	New Foul Drainage
	New Surface Water
	Site Extents
	Site Boundary
	Existing Main Sewer Line
	Site Notice

Rev.	Date	Drawn	Description

Do not scale from this Drawing, use figured dimensions only. Check all dimensions on site before commencing work. Report any discrepancies to Architect before proceeding. This Drawing and Designs thereon are copyright of the County Council. ©



Job	Proposed Housing Development at Infill site at 37 Rollins Villas, Sallynoggin, Co Dublin.	Scale:	As shown @ A3	Status:	Planning
		Date:	July 2021	CAD Ref:	
Drg.	EXISTING PLANS	Job No.	1902	Drawing No.	1902-100-101
		Drn.	KW	Chd.	BON
				Rev.	0

Dun Laoghaire Rathdown County Council Architects Department
County Hall, Marine Road, Dun Laoghaire, Co. Dublin. Phone 2054700 Fax 2300391