




Proposed First Floor Plan



Proposed Roof Plan



— Site boundary
Proposed Ground Floor Plan

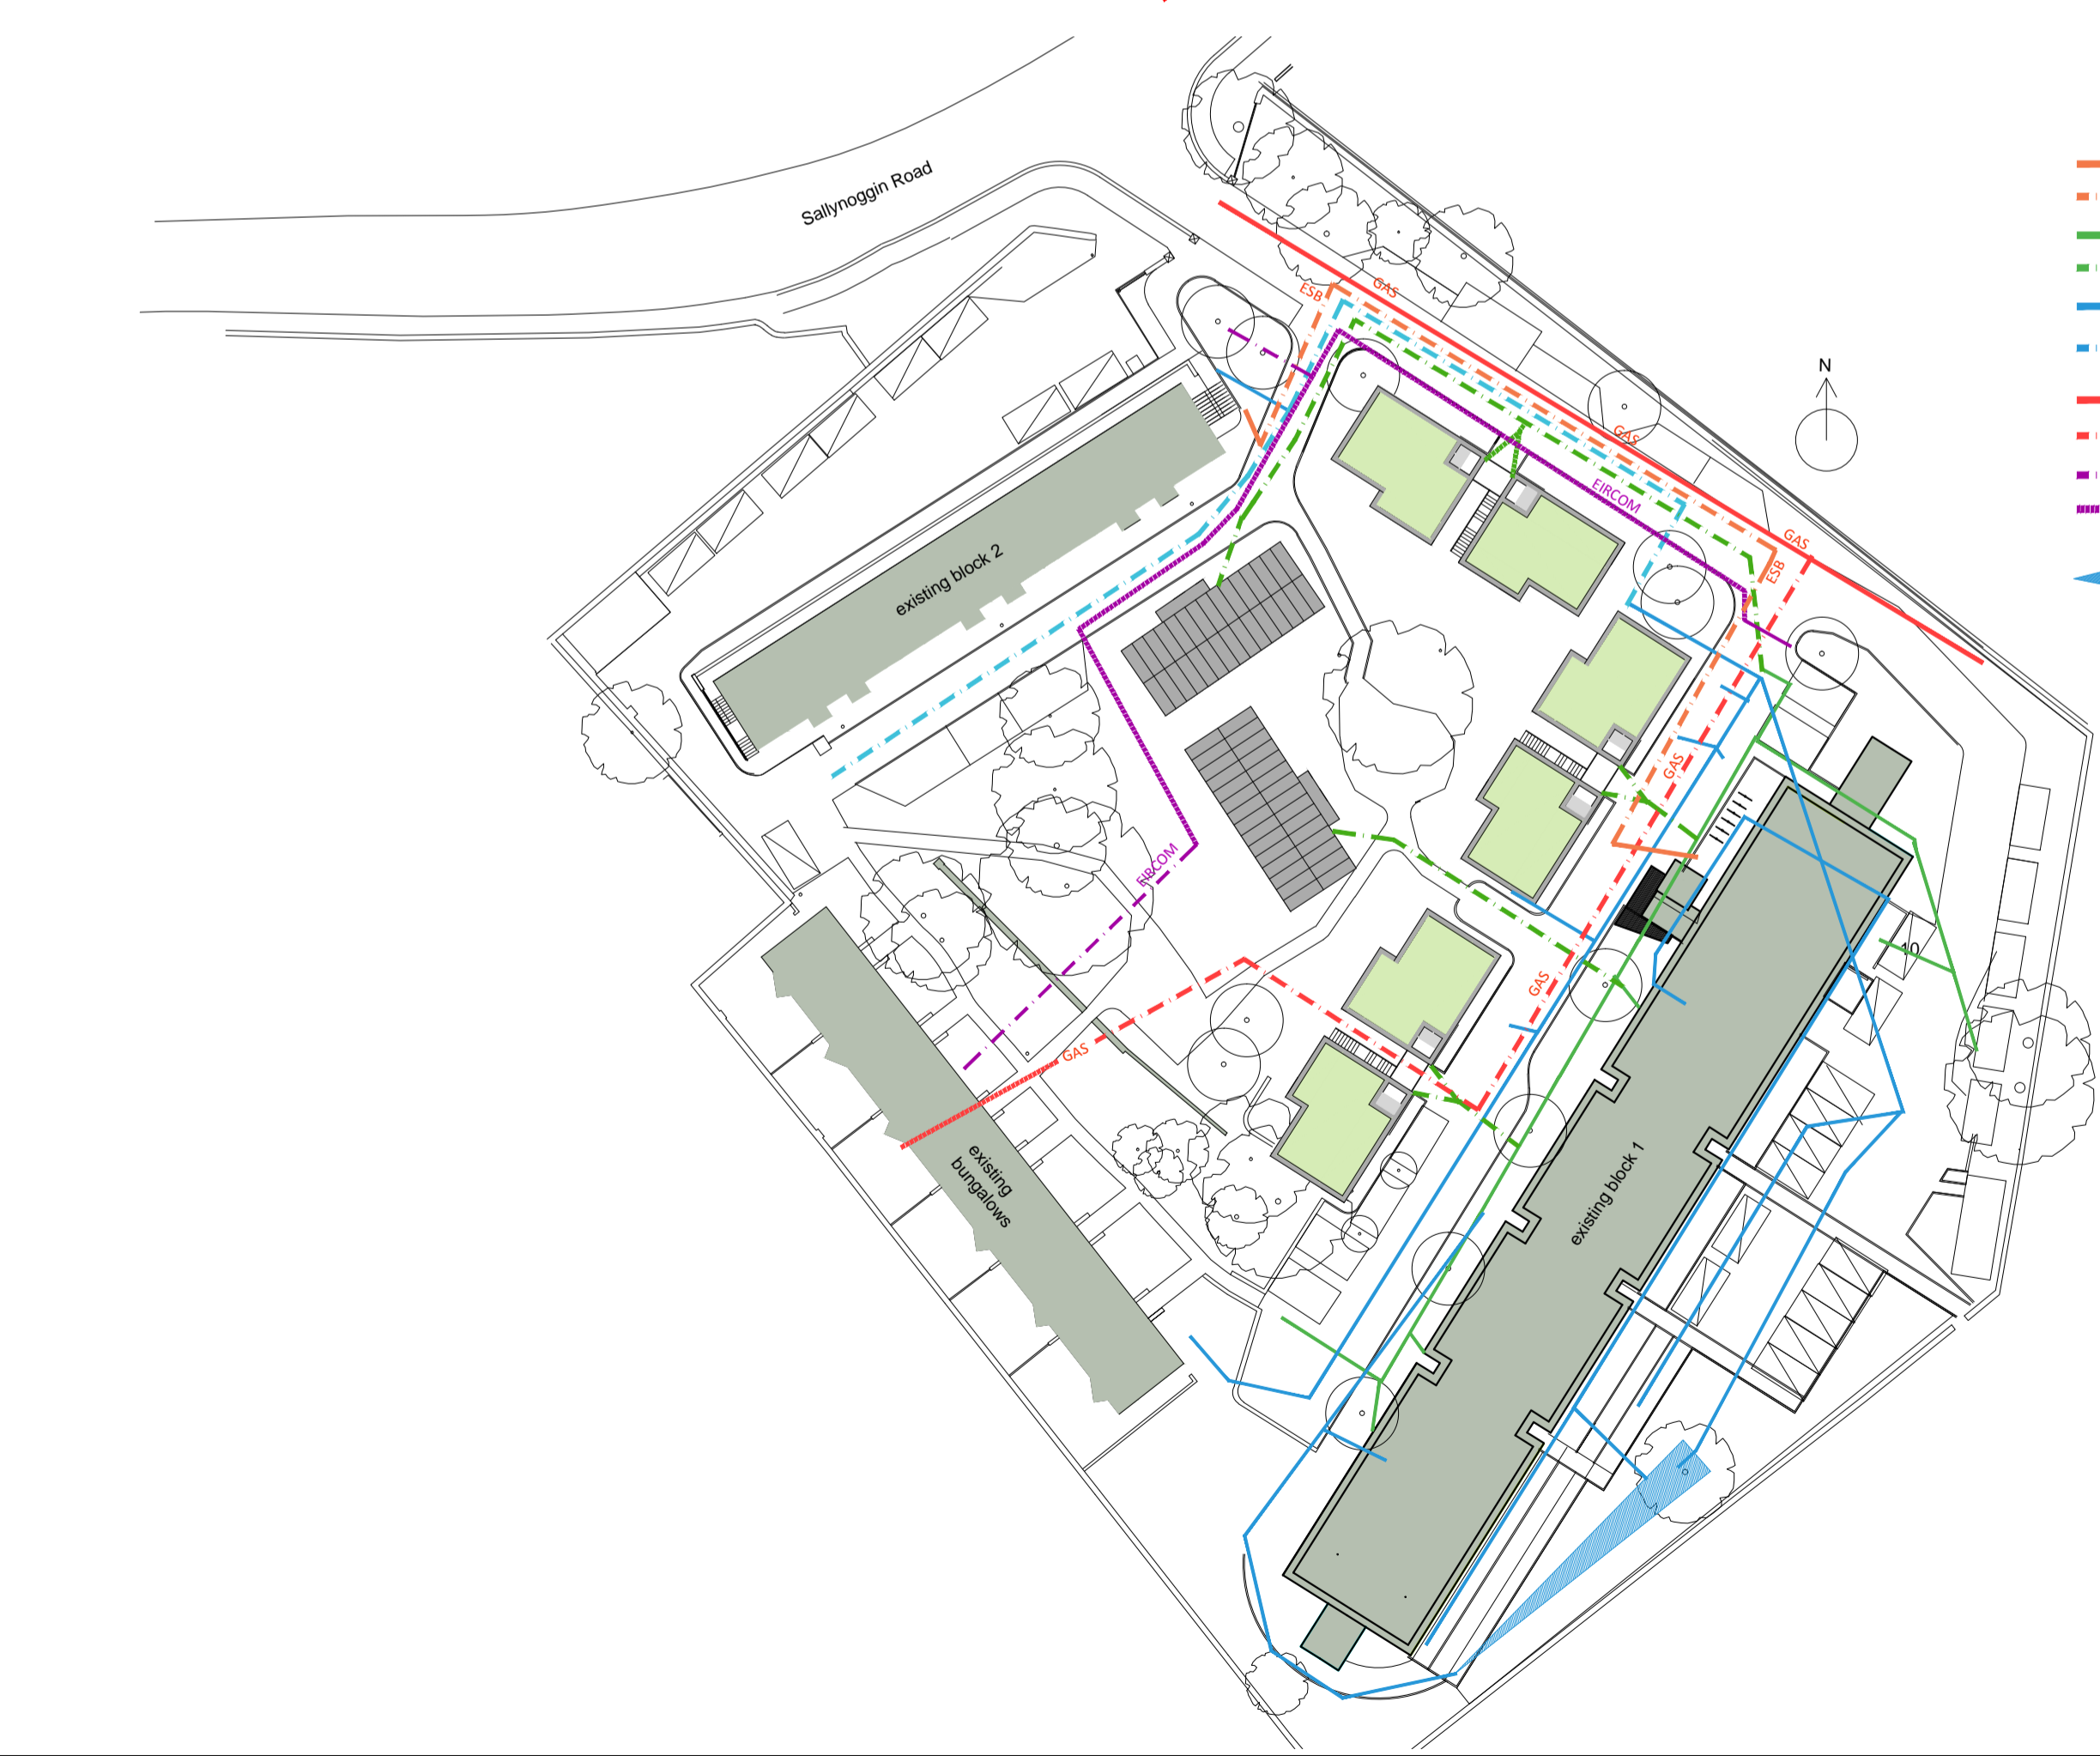

Proposed Drainage/Utilities Plan

Rev	Date	Drawn	Description

Do not scale from this Drawing, use figured dimensions only. Check all dimensions on site before commencing work. Report any discrepancies to Architect before proceeding. This Drawing and Designs thereon are copyright of the County Council. ©

© - Ordnance Survey Ireland. All rights reserved.
Licence number 2009/25(CMA)
Dun Laoghaire-Rathdown County Council.



Job
Rochestown House Central Area
Drg
Proposed Layout & Utility Plans

Scale - 1:500	Status - Part 8
Date - Jan 2015	CAD Ref -
Job No - 1793	Drawing No - Rev -
Drm. NS	Chd. 1793_P8_02
Architects Department County Hall, Marine Road, Dun Laoghaire, Co. Dublin. Phone: (01) 2054700 Fax: (01) 2060091	