


Proposed Third Floor Plan
Scale 1:100

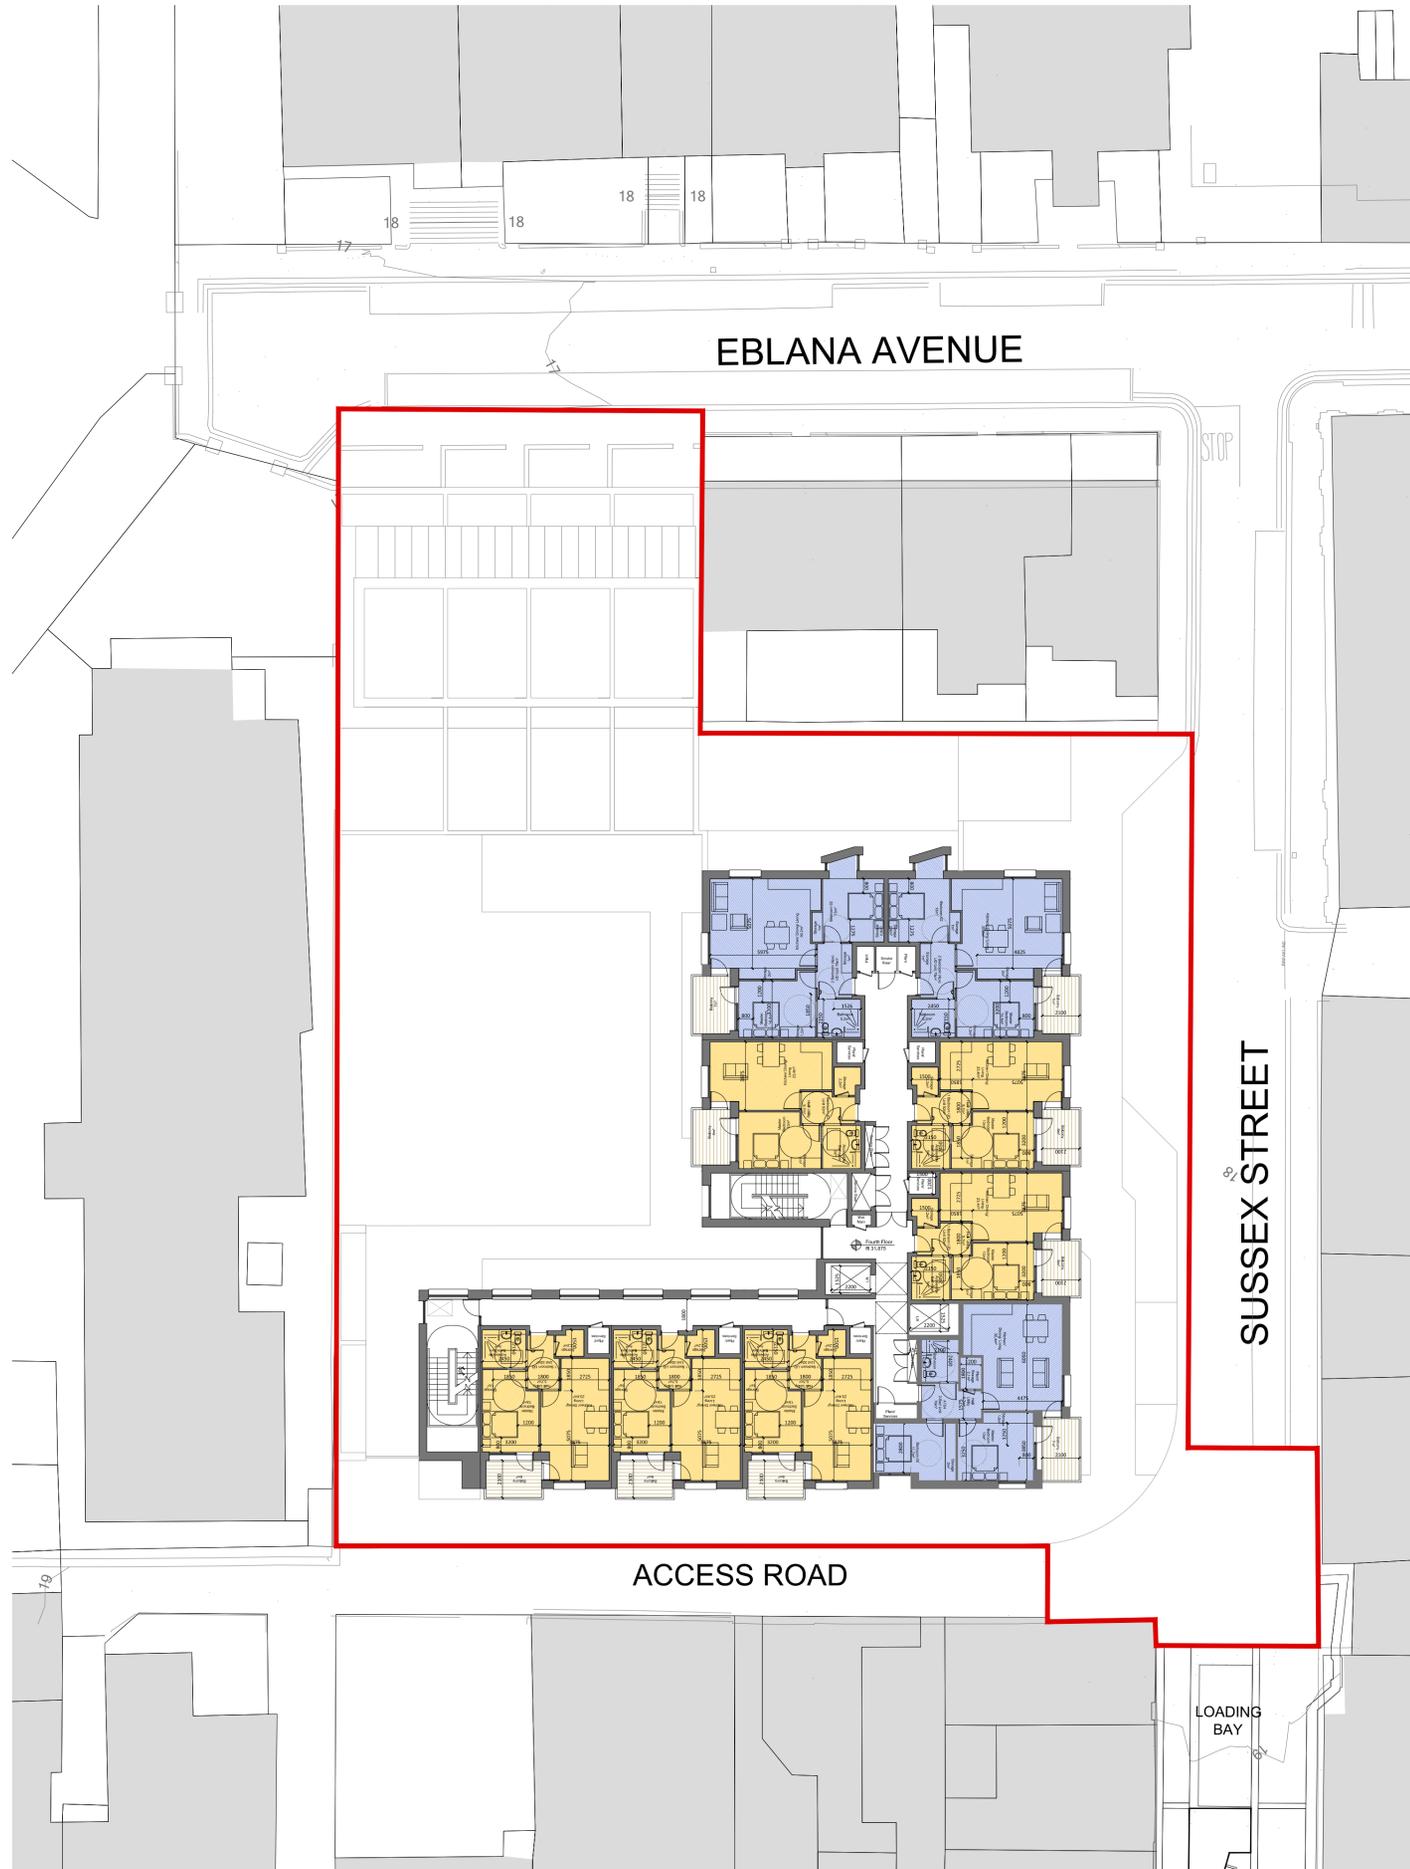

Proposed Fourth Floor Plan
Scale 1:100

Rev.	Date	Drawn	Description

Do not scale from this Drawing, use figured dimensions only. Check all dimensions on site before commencing work. Report any discrepancies to Architect before proceeding. This Drawing and Designs thereon are copyright of the County Council. ©

LEGEND

- Site Boundary
- 1-Bed Unit
- 2-Bed Unit
- 3-Bed Unit



Job	The Boylan Centre	Scale @	A3 1:100	Status	Planning
Date	FEB 2016	Rev.			
Job No.	1903	CAD Ref.	1903-DLR-XX-XX-DR-A-0100		
Drn.	Chd				
Architects Department	County Hall, Mariner Road, Dun Laoghaire, Co. Dublin.				
Phone	(01) 20654700	Fax	(01) 20653991		
Drawing No.	1901-DLR-XX-03-DR-A-1000				