


Proposed Fifth Floor Plan
Scale 1:100

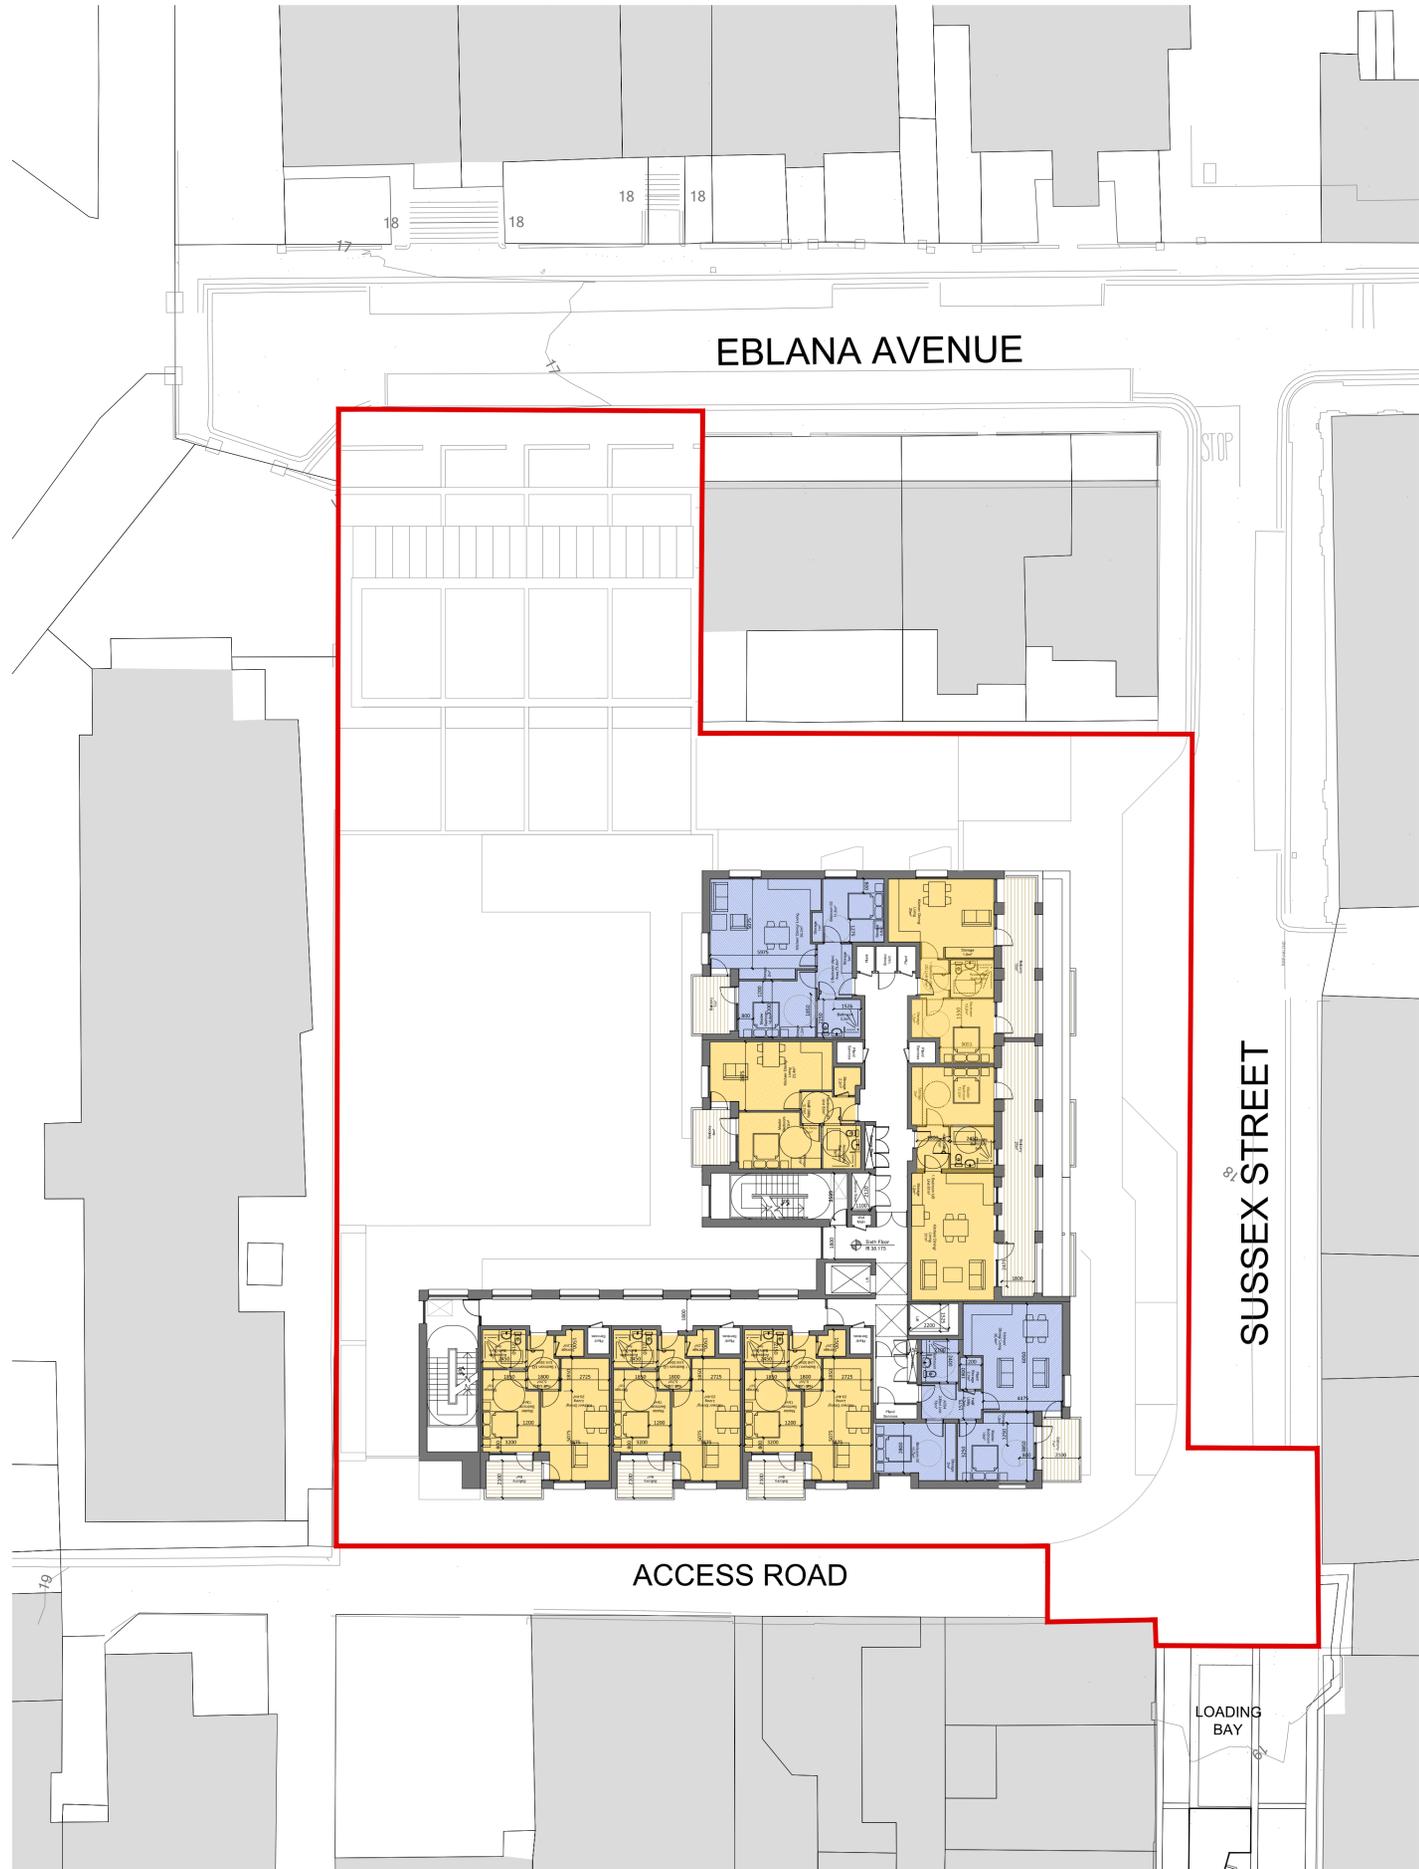

Proposed Sixth Floor Plan
Scale 1:100

Rev.	Date	Drawn	Description

Do not scale from this Drawing, use figured dimensions only. Check all dimensions on site before commencing work. Report any discrepancies to Architect before proceeding. This Drawing and Designs thereon are copyright of the County Council. ©

LEGEND

- Site Boundary
- 1-Bed Unit
- 2-Bed Unit
- 3-Bed Unit



Job	The Boylan Centre	Scale @	A3 1:100	Status	Planning
Date	FEB 2016	Job No.	1903	Rev.	
Dwg.	Proposed Fifth and Sixth Floor Plans	Dwn.	Chd	CAD Ref.	1903-0LR-XX-XX-DR-A-0100
Drawing No.	1901-0LR-XX-05-DR-A-1000	Architects Department	County Hall, Marine Road, Dun Laoghaire, Co. Dublin.	Phone	(01) 2054700 Fax (01) 2003091