


LEGEND	
01	Selected Brickwork
02	Selected Rendered Wall
03	Selected Stone/ Concrete String Course
04	Selected Aluclad External Doors
05	Selected Aluclad Windows
06	Selected Metal/ Masonry Coping
07	Powder Coated Metal Balcony
08	Selected Metal Roof
09	Powder Coated Metal Gates
10	Intensive Green Roof
11	Powder Coated Metal Screen
12	Photovoltaic Cells
13	Selected Rainscreen
14	Rendered Masonry Boundary Wall

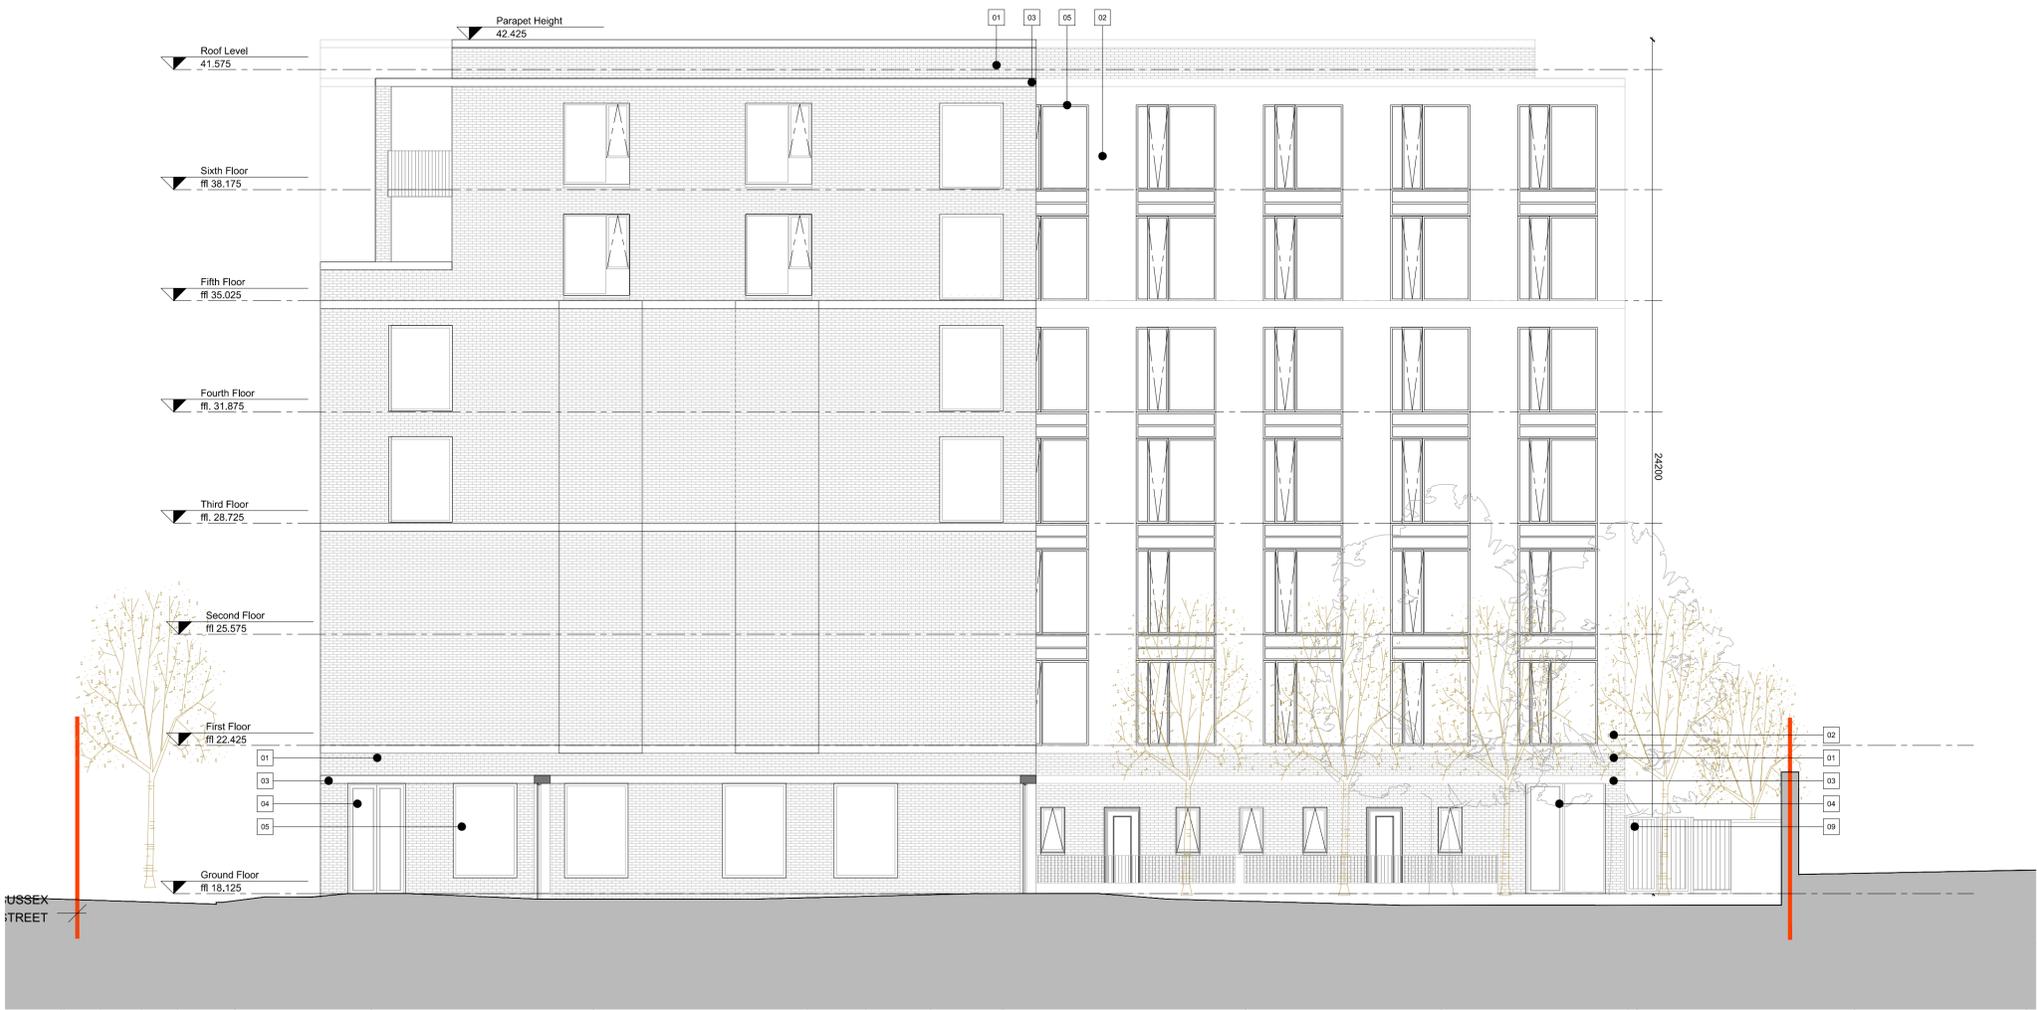

Northeast Elevation
Scale 1:100



Northwest Elevation
Scale 1:100