


Existing First Floor Plan
Scale 1:100

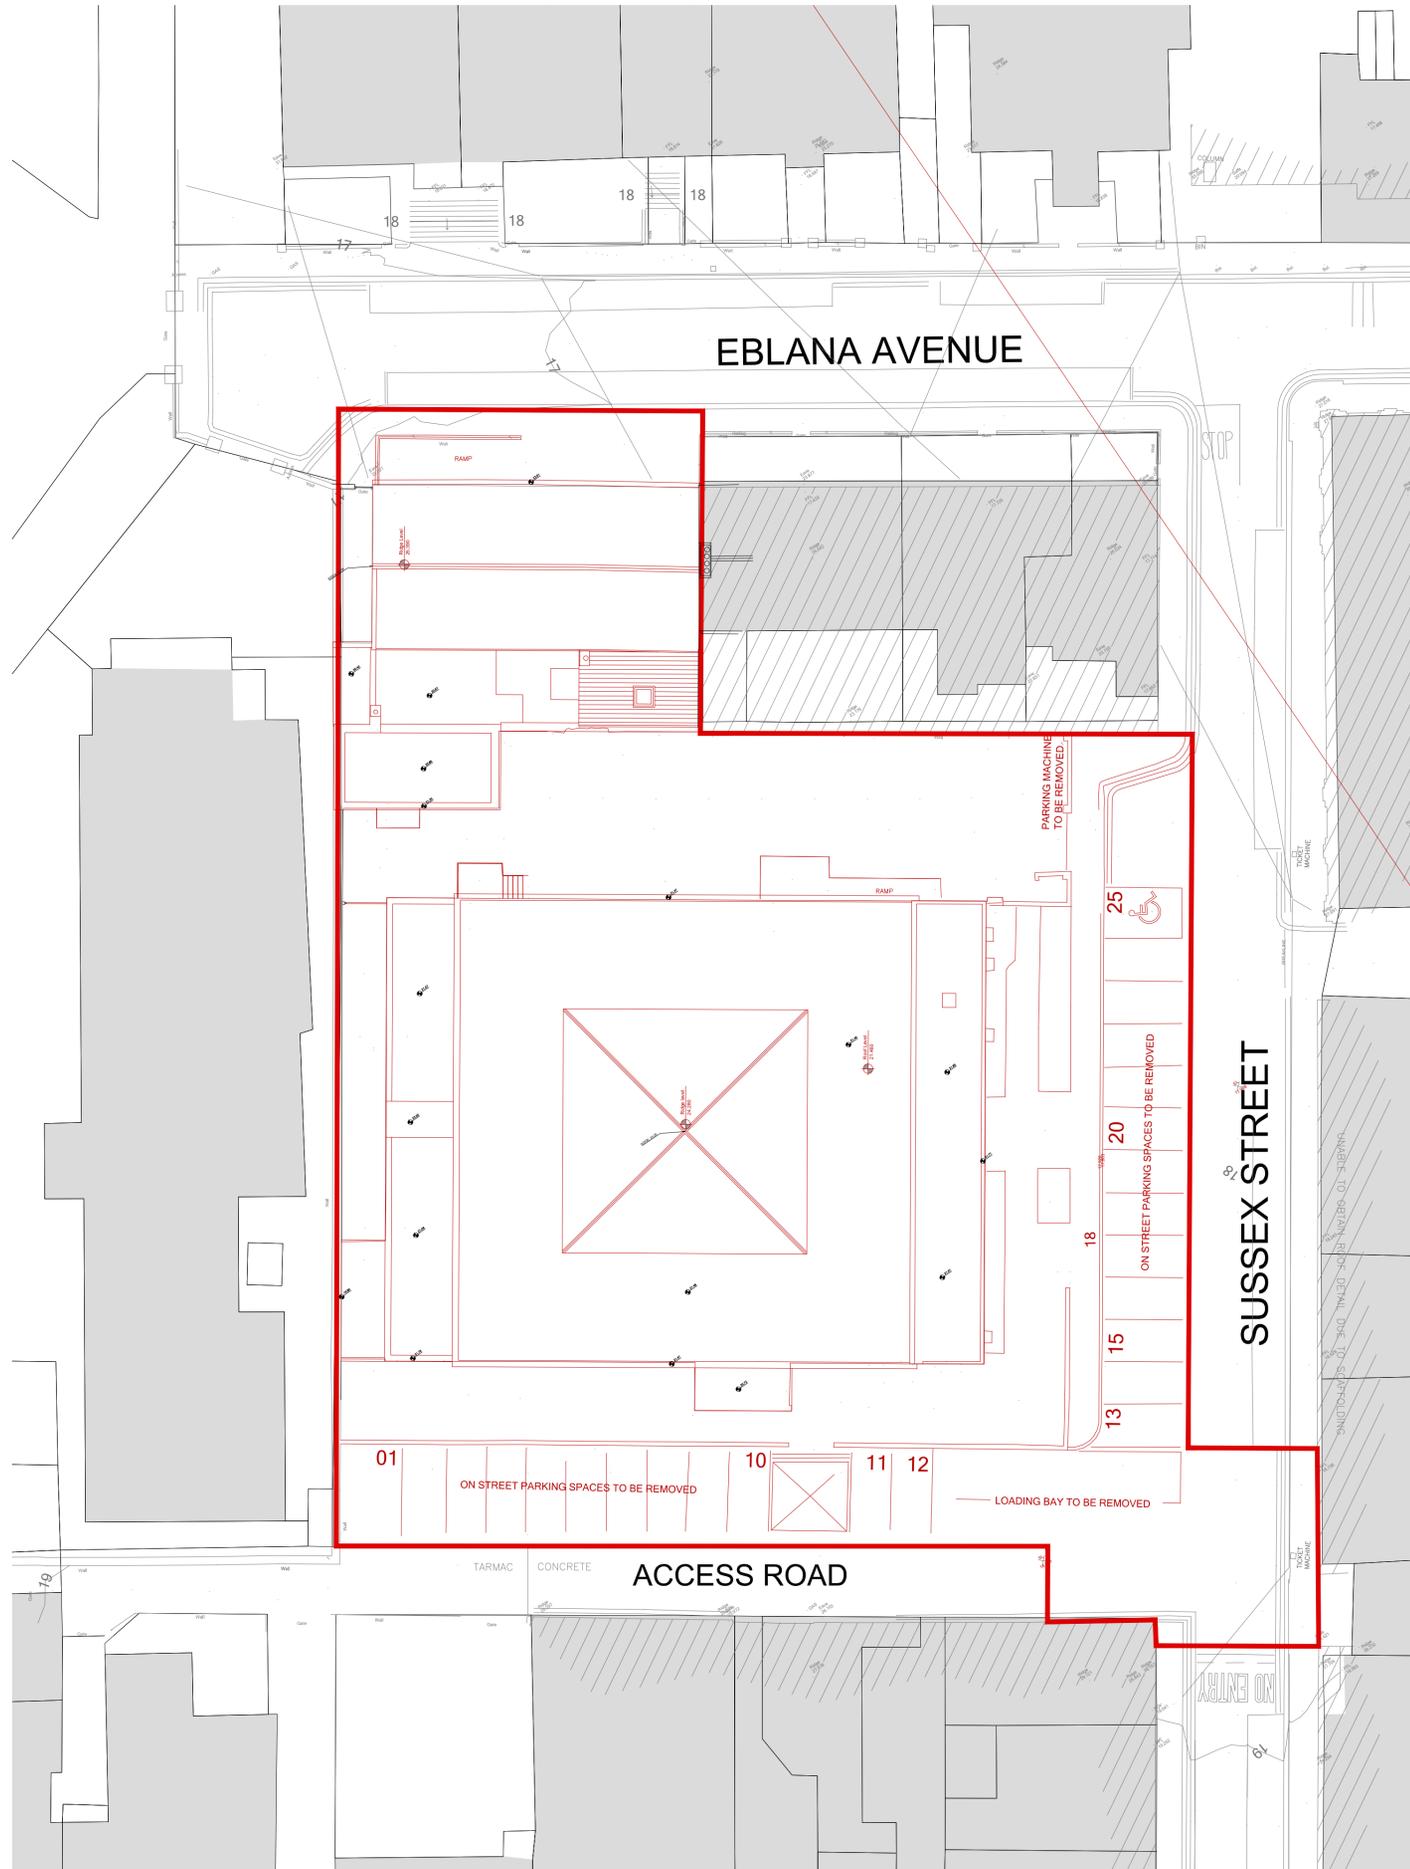

Existing Roof Plan
Scale 1:100

Rev.	Date	Drawn	Description

Do not scale from this Drawing, use figured dimensions only. Check all dimensions on site before commencing work. Report any discrepancies to Architect before proceeding. This Drawing and Designs thereon are copyright of the County Council. ©

- LEGEND**
- Site Boundary
 - First Floor Fabric to be Demolished Area - 50m²



Job	The Boylan Centre	Scale @	A3 1:100	Status	Planning
Date	NOV 2025	Rev.			
Job No.	1903	CAD Ref.	1903-01R-XX-01-DR-A-0900		
Drn.	Chd				
Architects Department	County Hall, Marine Road, Dun Laoghaire, Co. Dublin.				
Phone	(01) 2064700	Fax	(01) 2063991		