




EXTRACT FROM O.S. MAP 3456-10 1:1000




EXISTING GROUND FLOOR PLAN 1:100

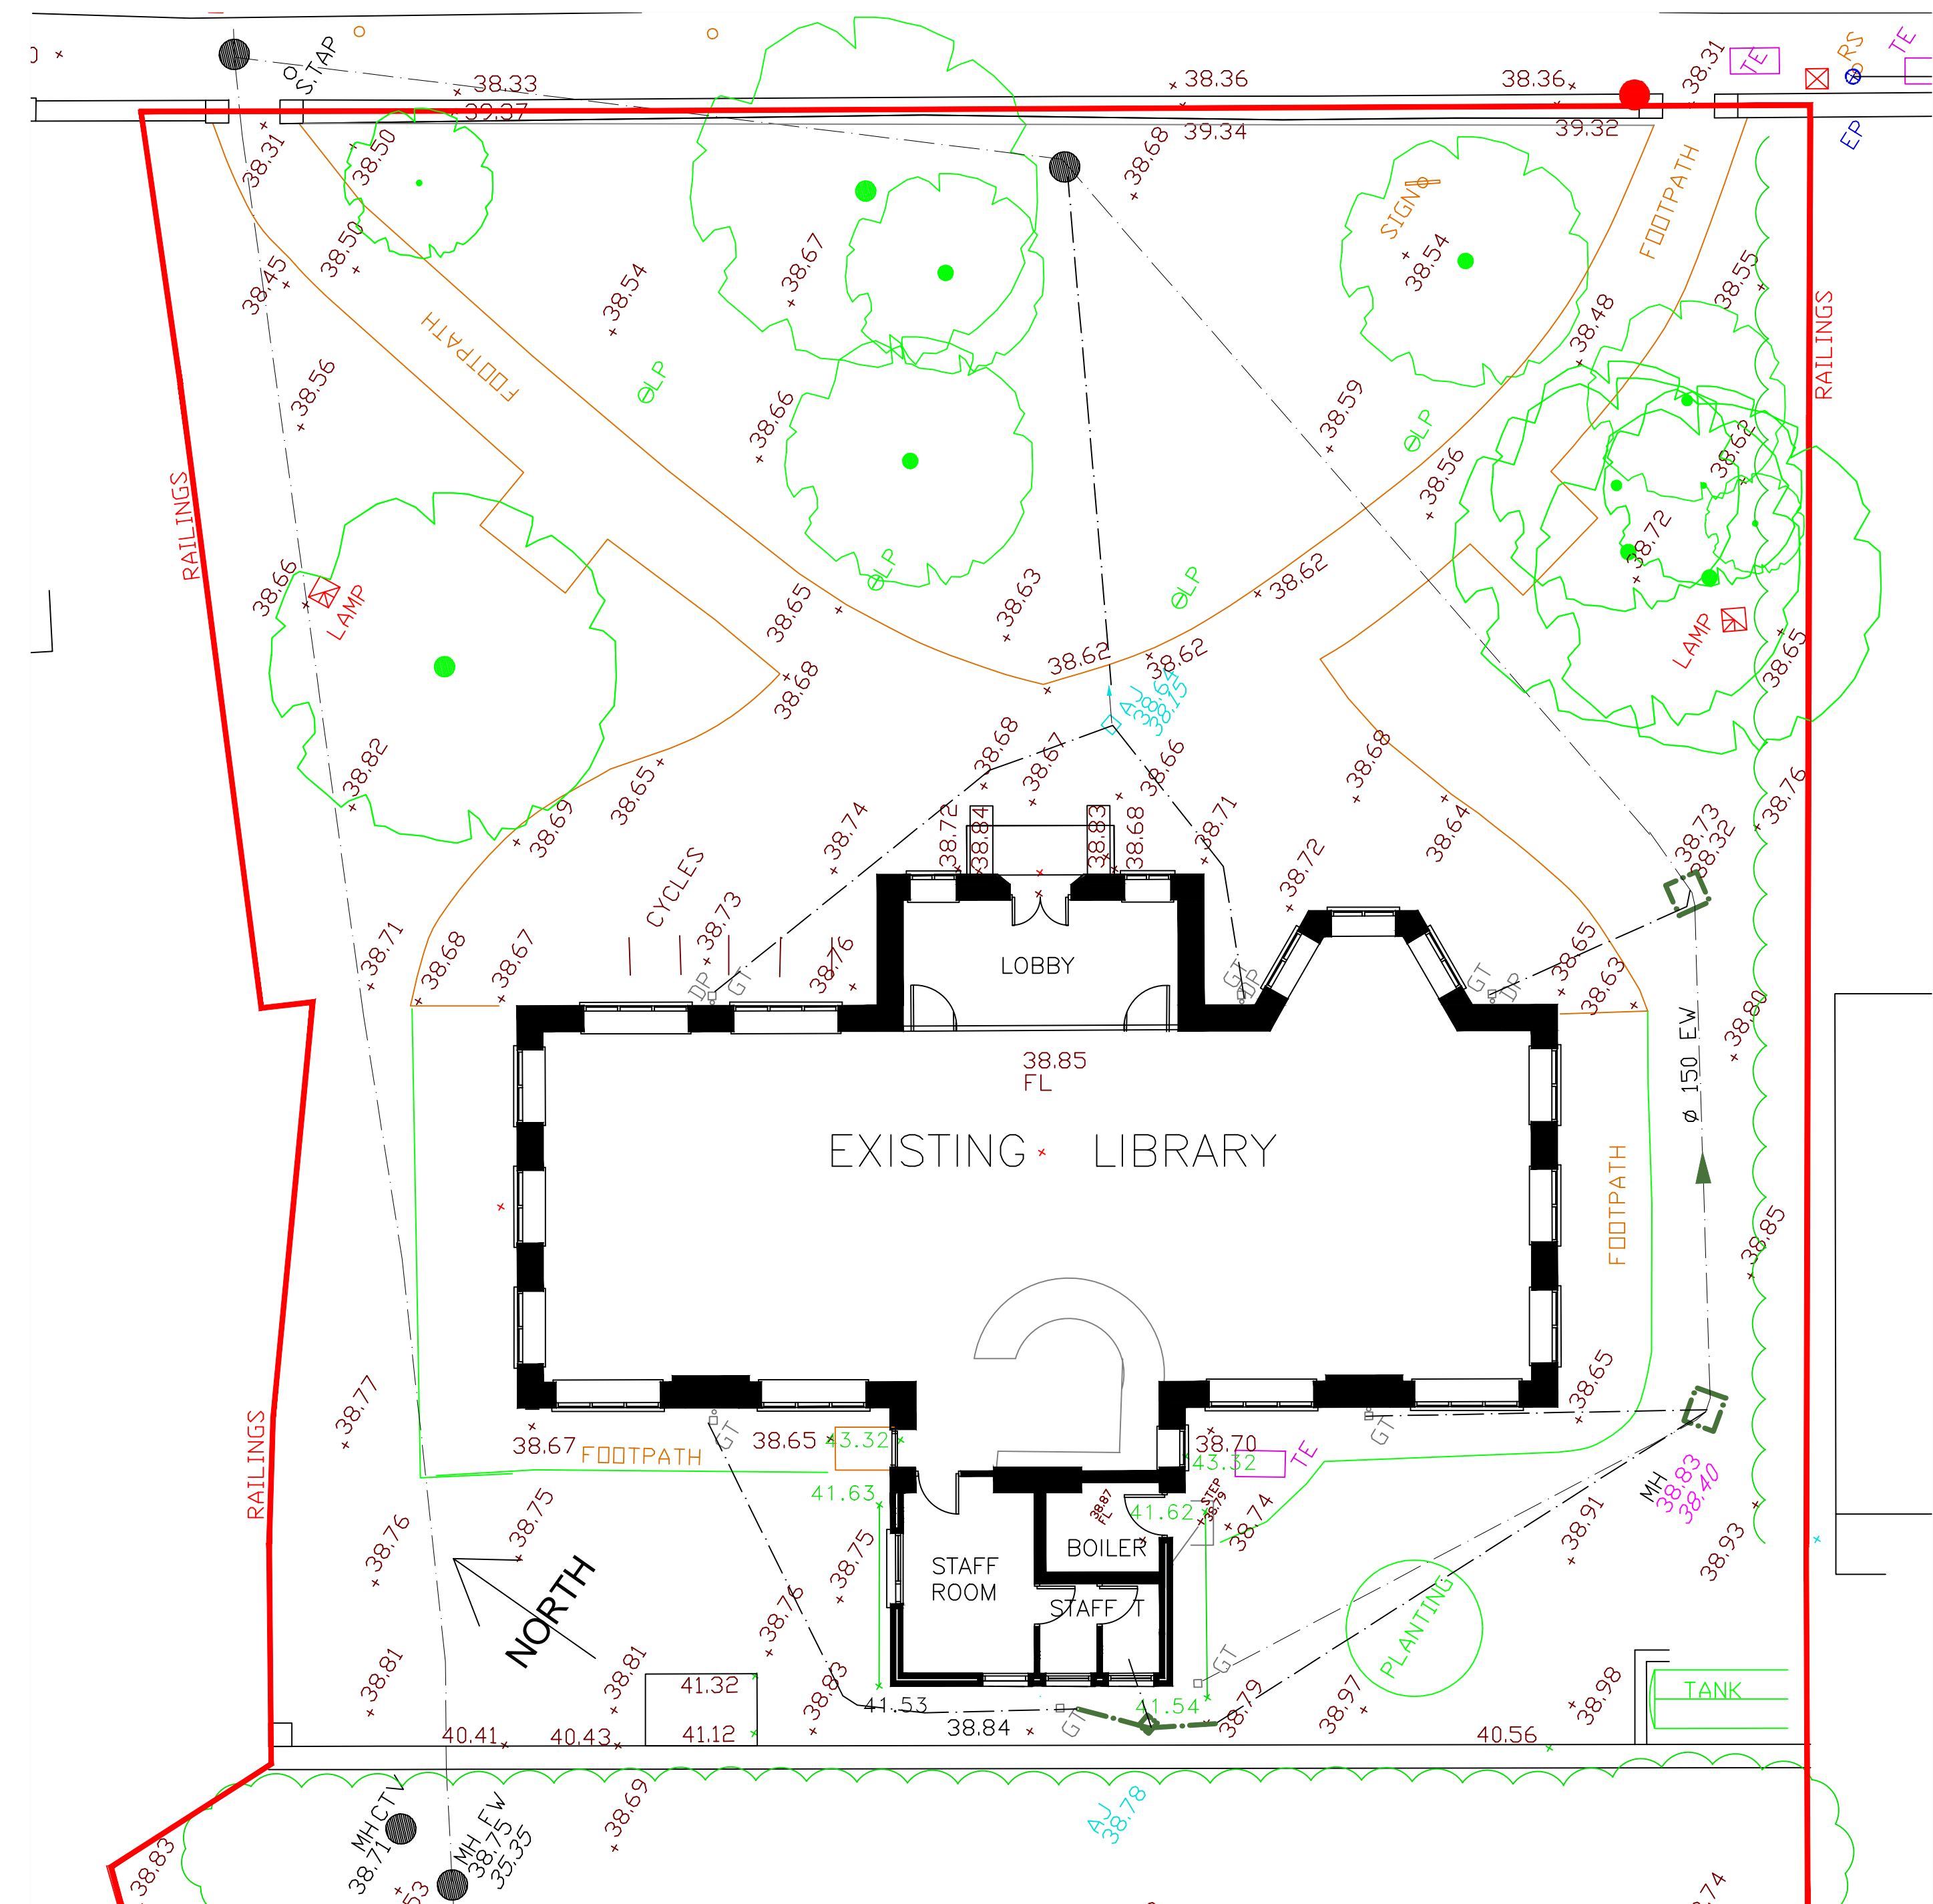

Key

- SITE AREA
- LOCATION OF SITE NOTICE

SITE SURVEY 1:200

 <p>Comhairle Contae County Council</p>	
Client:	Dun Laoghaire Rathdown County Council
Project:	Proposed Extensions to Cabinteely Library
Dwg Title:	Location Map Site Survey Ground floor Plan
Drawn By:	POC
Date:	2.20.15
Scale:	1:1000 1:200 1:100 @A1
Dwg No:	CU/PT8/01