




ENTRANCE ELEVATION



SIDE ELEVATION



SIDE ELEVATION

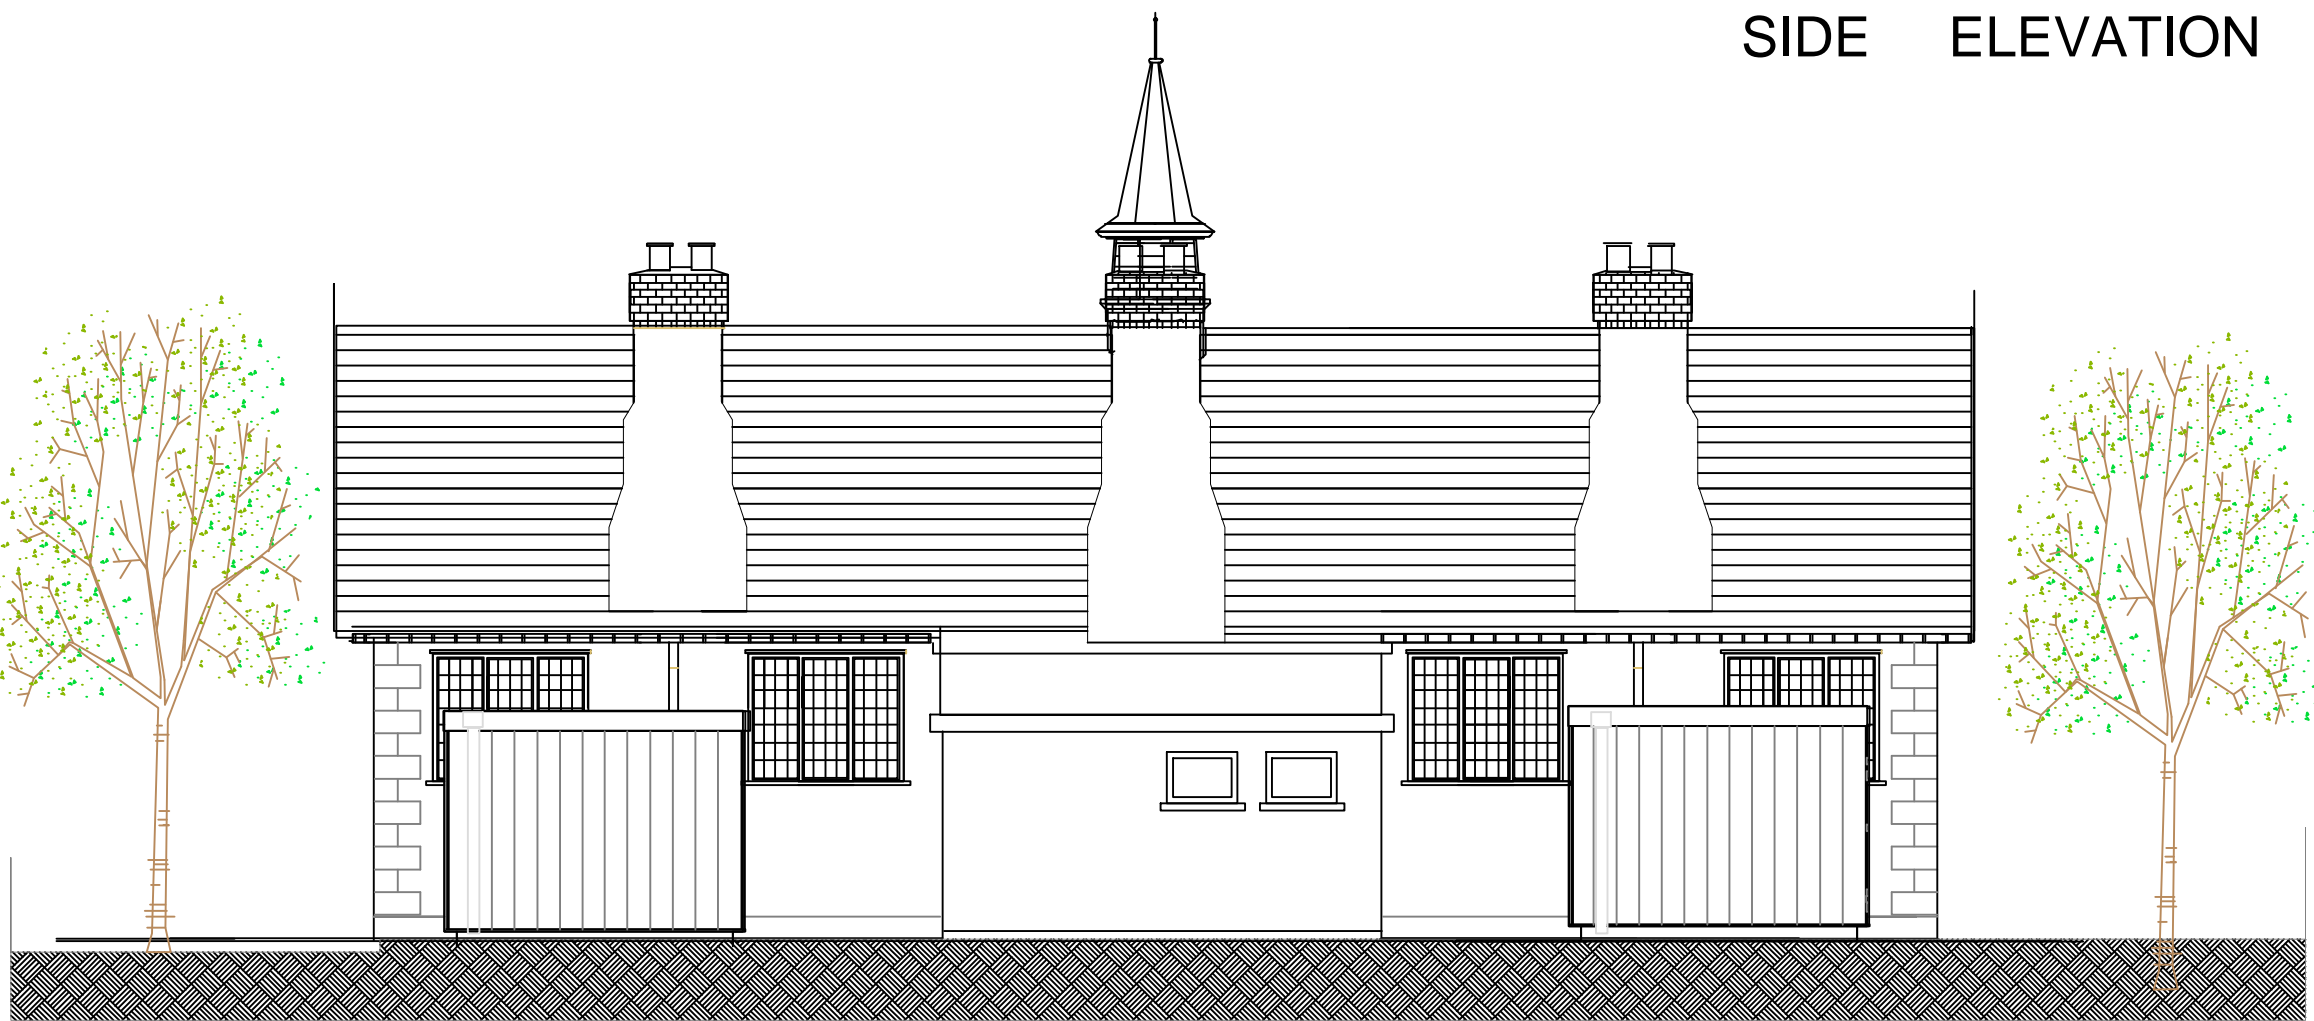


BACK ELEVATION



Section A-A-
1:50
New Extension

Porotherm block plaster
internally and external
finish cedar cladding
Zinc roof and parapet
cladding
Aluclad windows
Concrete raft foundation

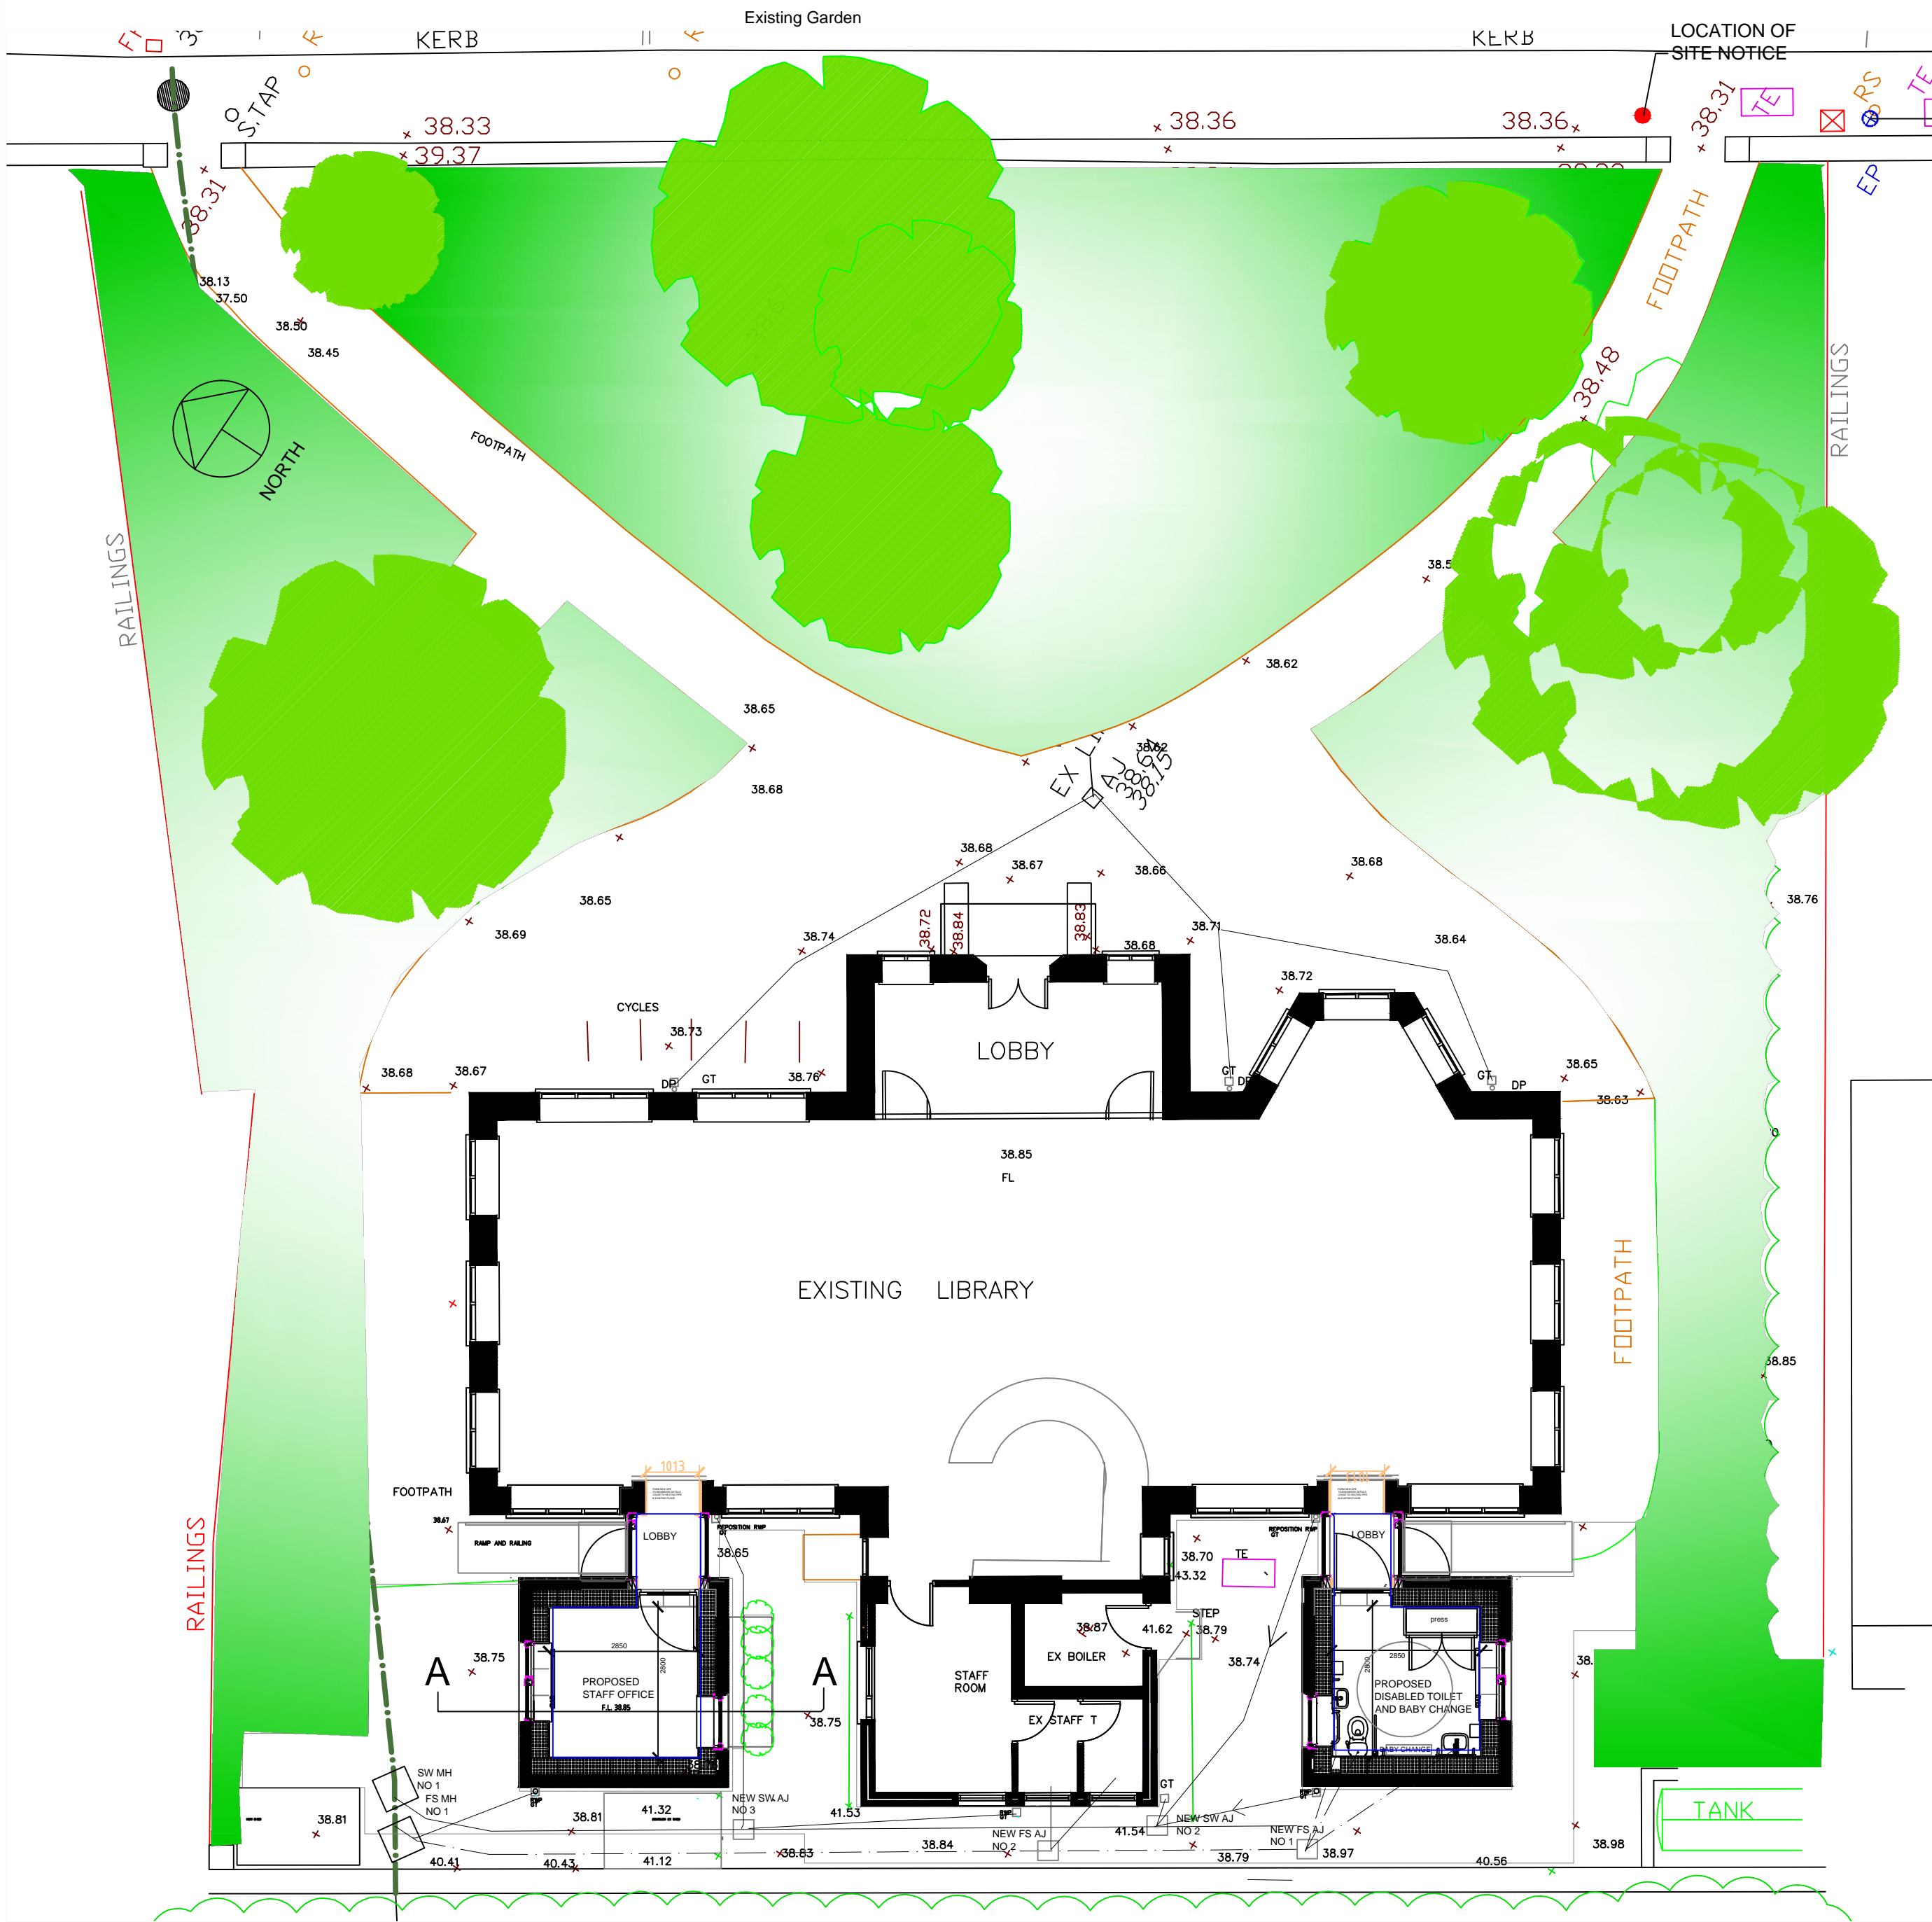

PROPOSED GROUND FLOOR PLAN

PROPOSED
EXTENSIONS

dlr
Comhairle Contae County Council

Client: Dun Laoighaire Rathdown County Council

Project: Proposed Extensions to
Cabinteely Library

Dwg Title: Proposed Plans Elevations

Drawn By: POC

Date: 23.2.15

Scale: 1:100
1:50 @A1

Dwg No: CL/PT8/03