



UPPER HALL

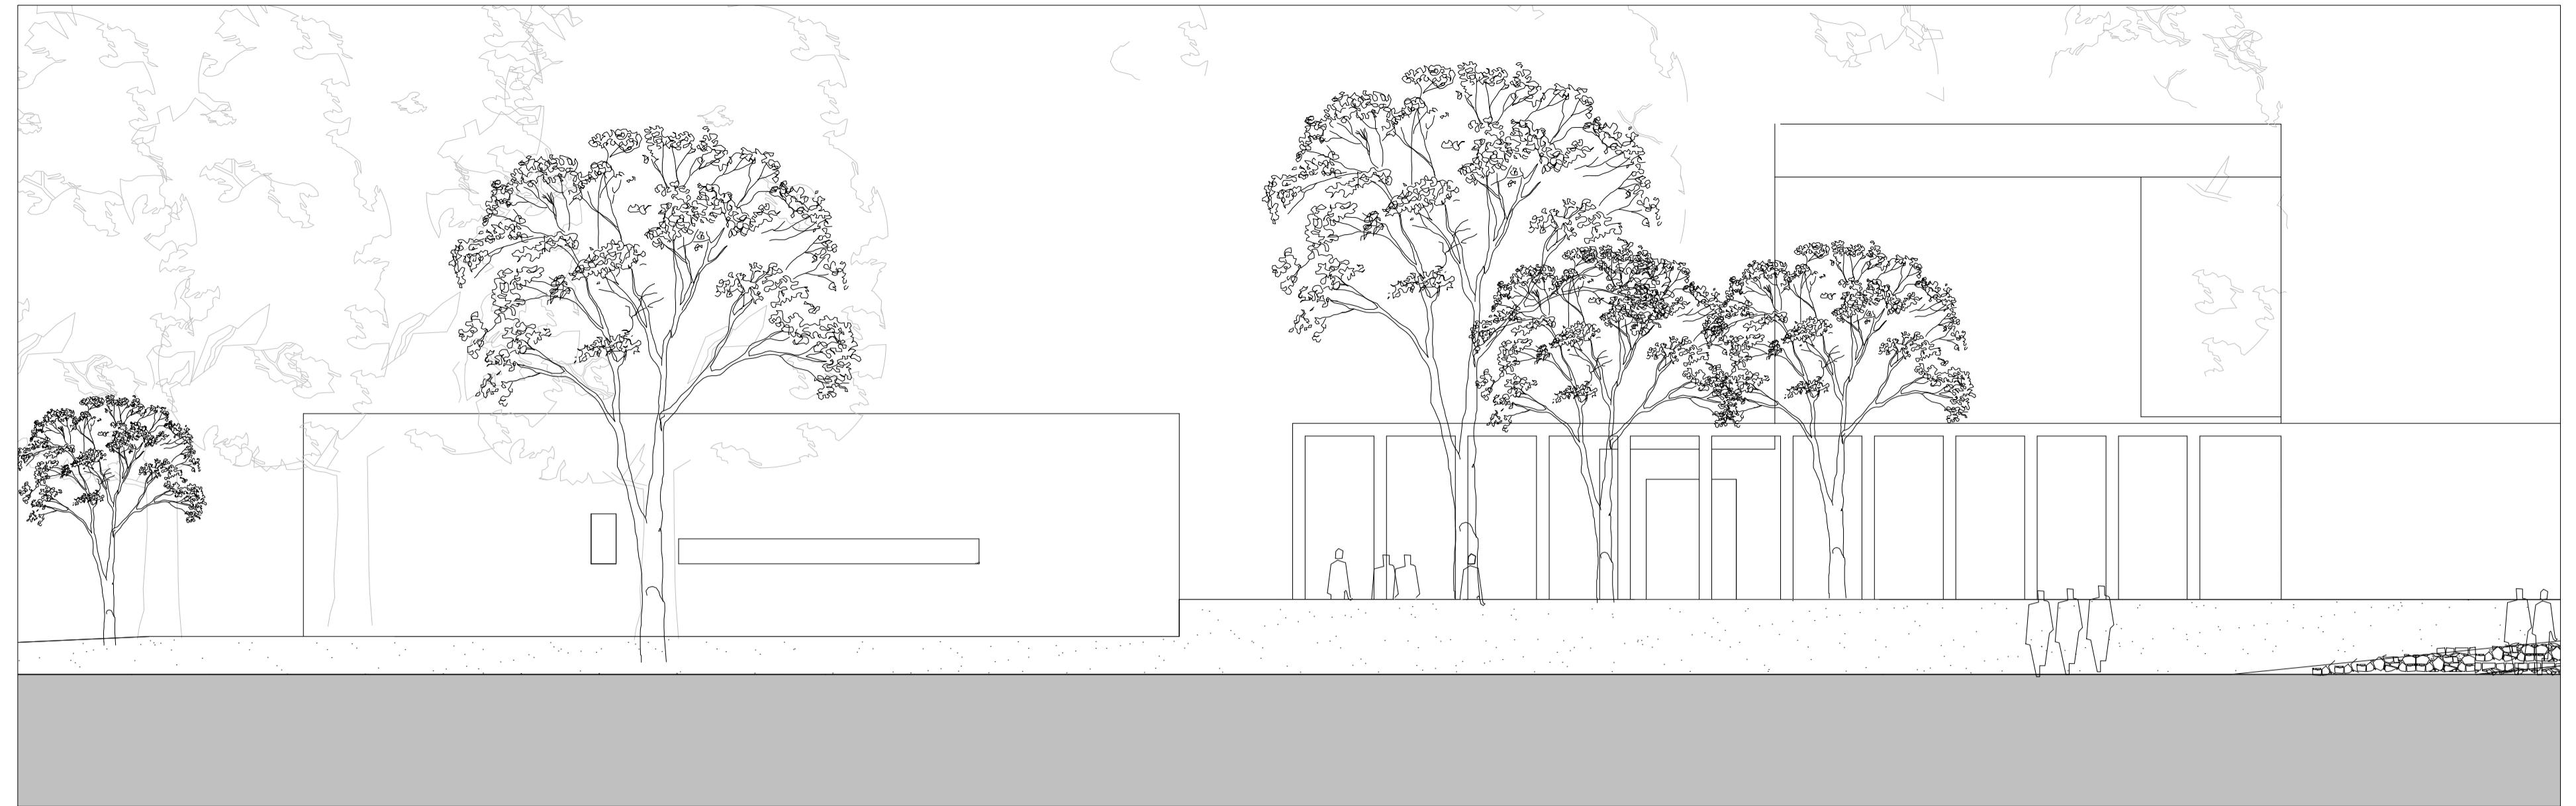


SOUTH ELEVATION

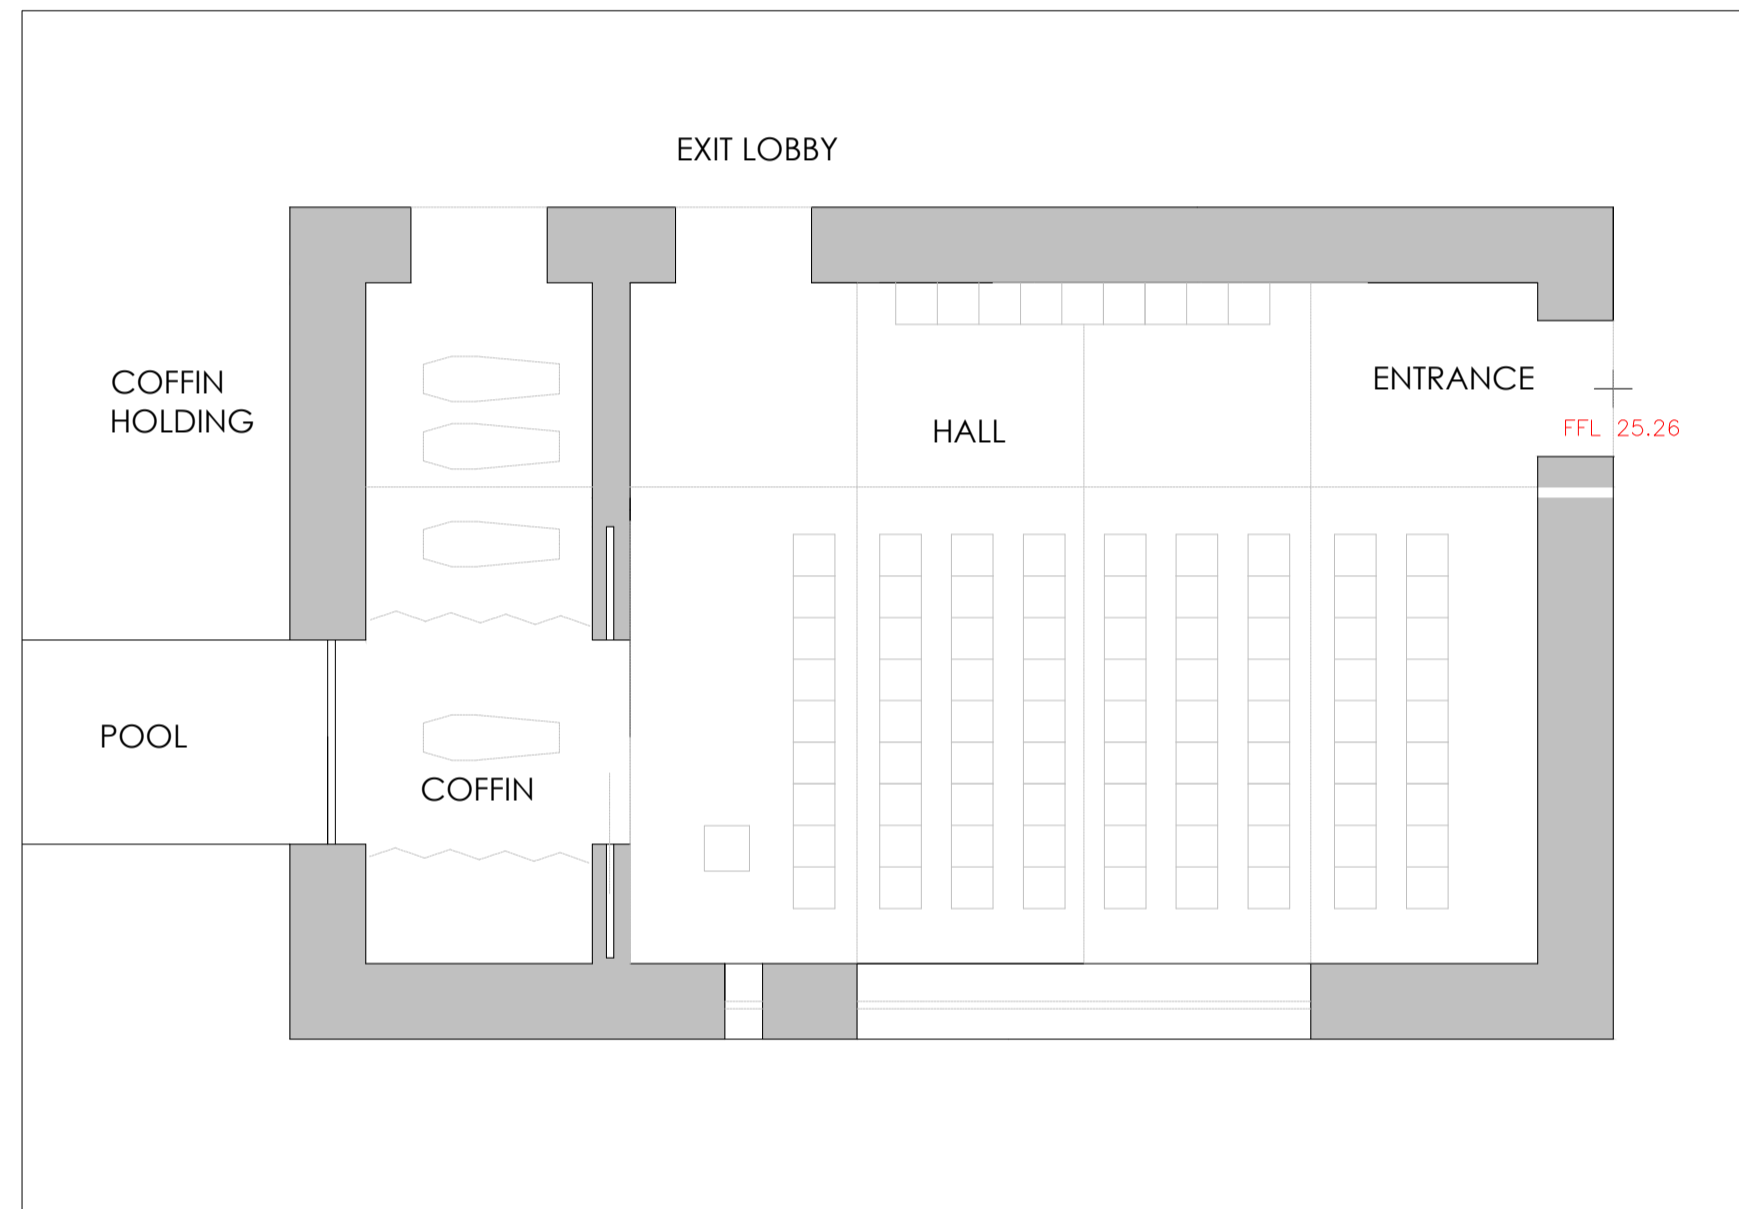

LOWER HALL



SECTION AA

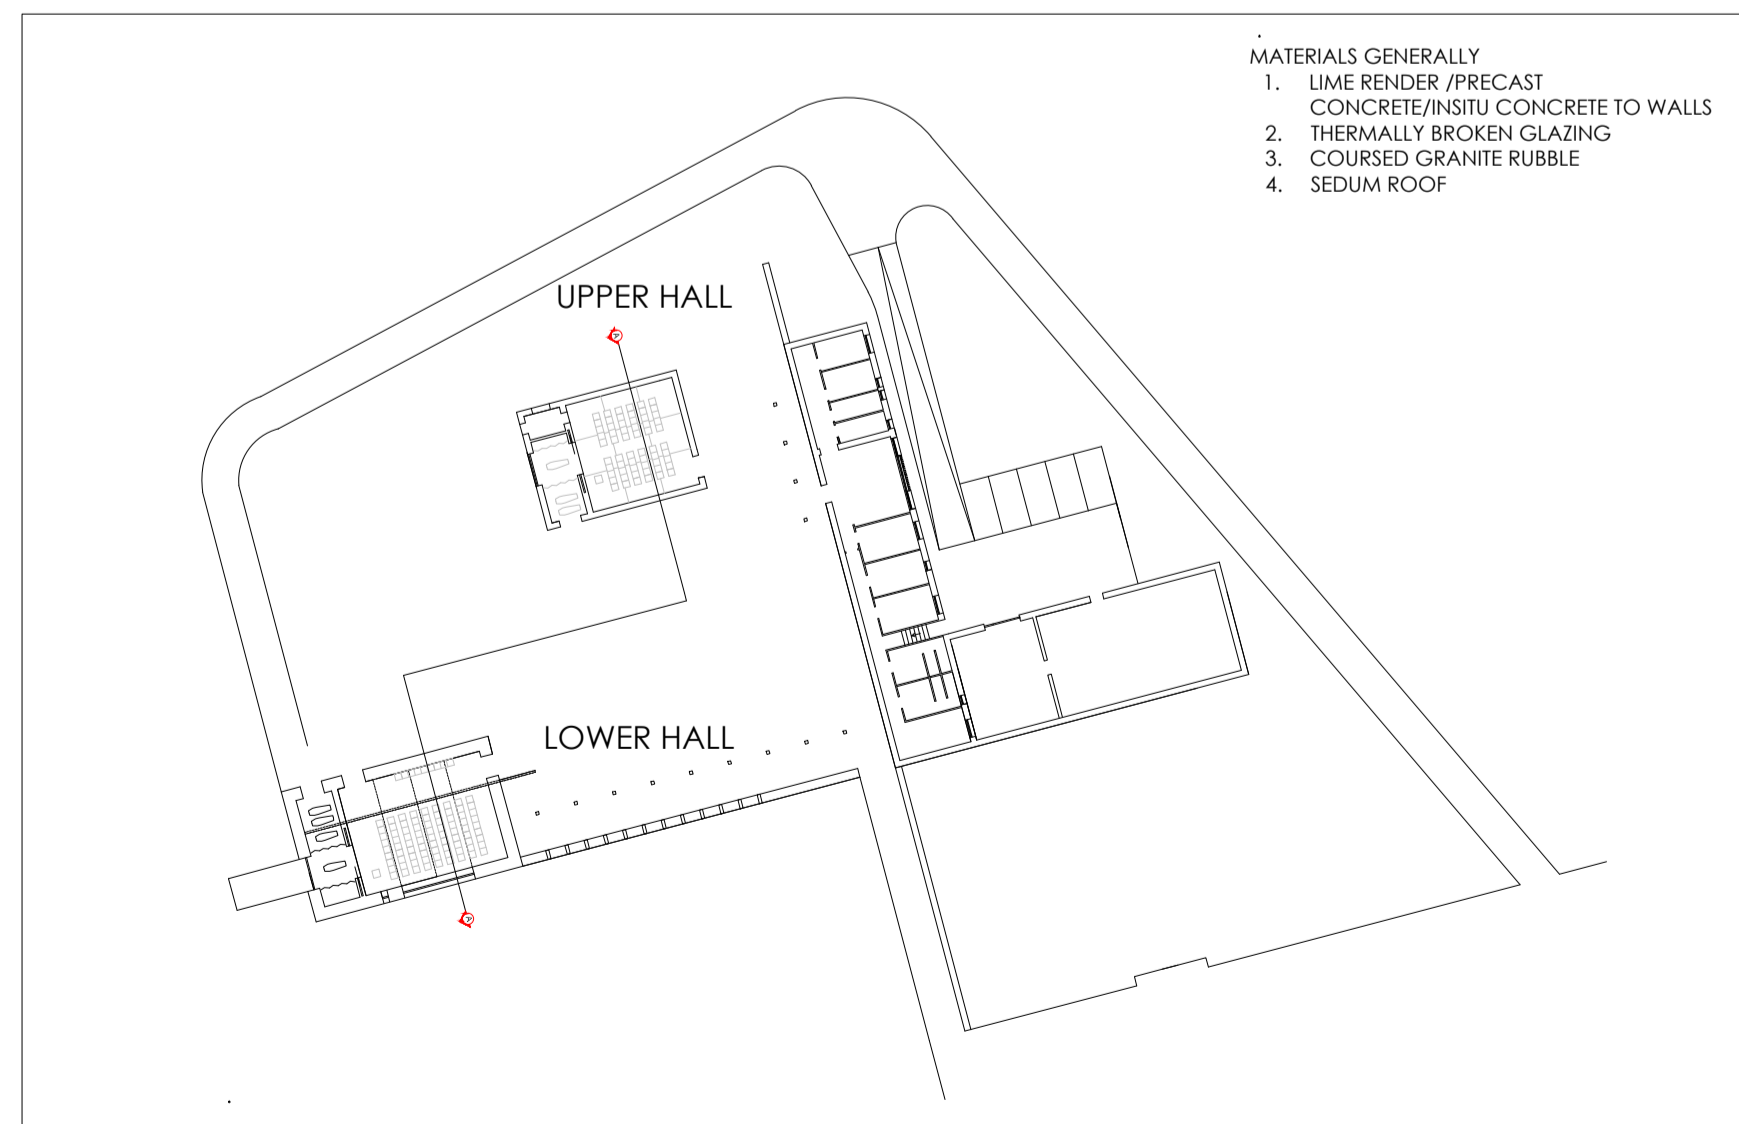

KEY PLAN



WEST ELEVATION

Rev.	Date	Drawn	Description

Do not scale from this Drawing, use figured dimensions only. Check all dimensions on site before commencing work. Report any discrepancies to Architect before proceeding. This Drawing and Designs thereon are copyright of the County Council. ©

© - Ordnance Survey Ireland. All rights reserved.  
Licence number 2009/25/CCMA/  
Dun Laoghaire-Rathdown County Council.



Job	PROPOSED NEW CREMATORIUM AND ASSOCIATED WORKS AT SHANGANAGH CEMETERY	Scale	1:100	Status	PART 8
Date	07/04/2016	CAD Ref	1785	Drawing No	1785/P/002
Job No	1785	Chd.		Rev	
Drg	UPPER AND LOWER HALL	Architects Department	County Hall, Marine Road, Dun Laoghaire, Co. Dublin.	Phone (01) 2054700	Fax (01) 2300381