


1. CREMATOR
2. CONFERENCE AND VIEWING AREA
3. STAFF WC + CHANGE
4. STAFF WC + CHANGE
5. KITCHEN
6. URN + GENERAL STORE
7. DIRECTORS OFFICE
8. RECEPTION
9. WC
10. WC
11. DISABLED WC
12. COMFORT ROOM

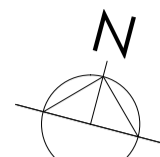

FFL 25.76

34800

8300


FFL 23.915

22400


6000



CREMATORIUM AND ADMINISTRATION BUILDING PLAN 1:100

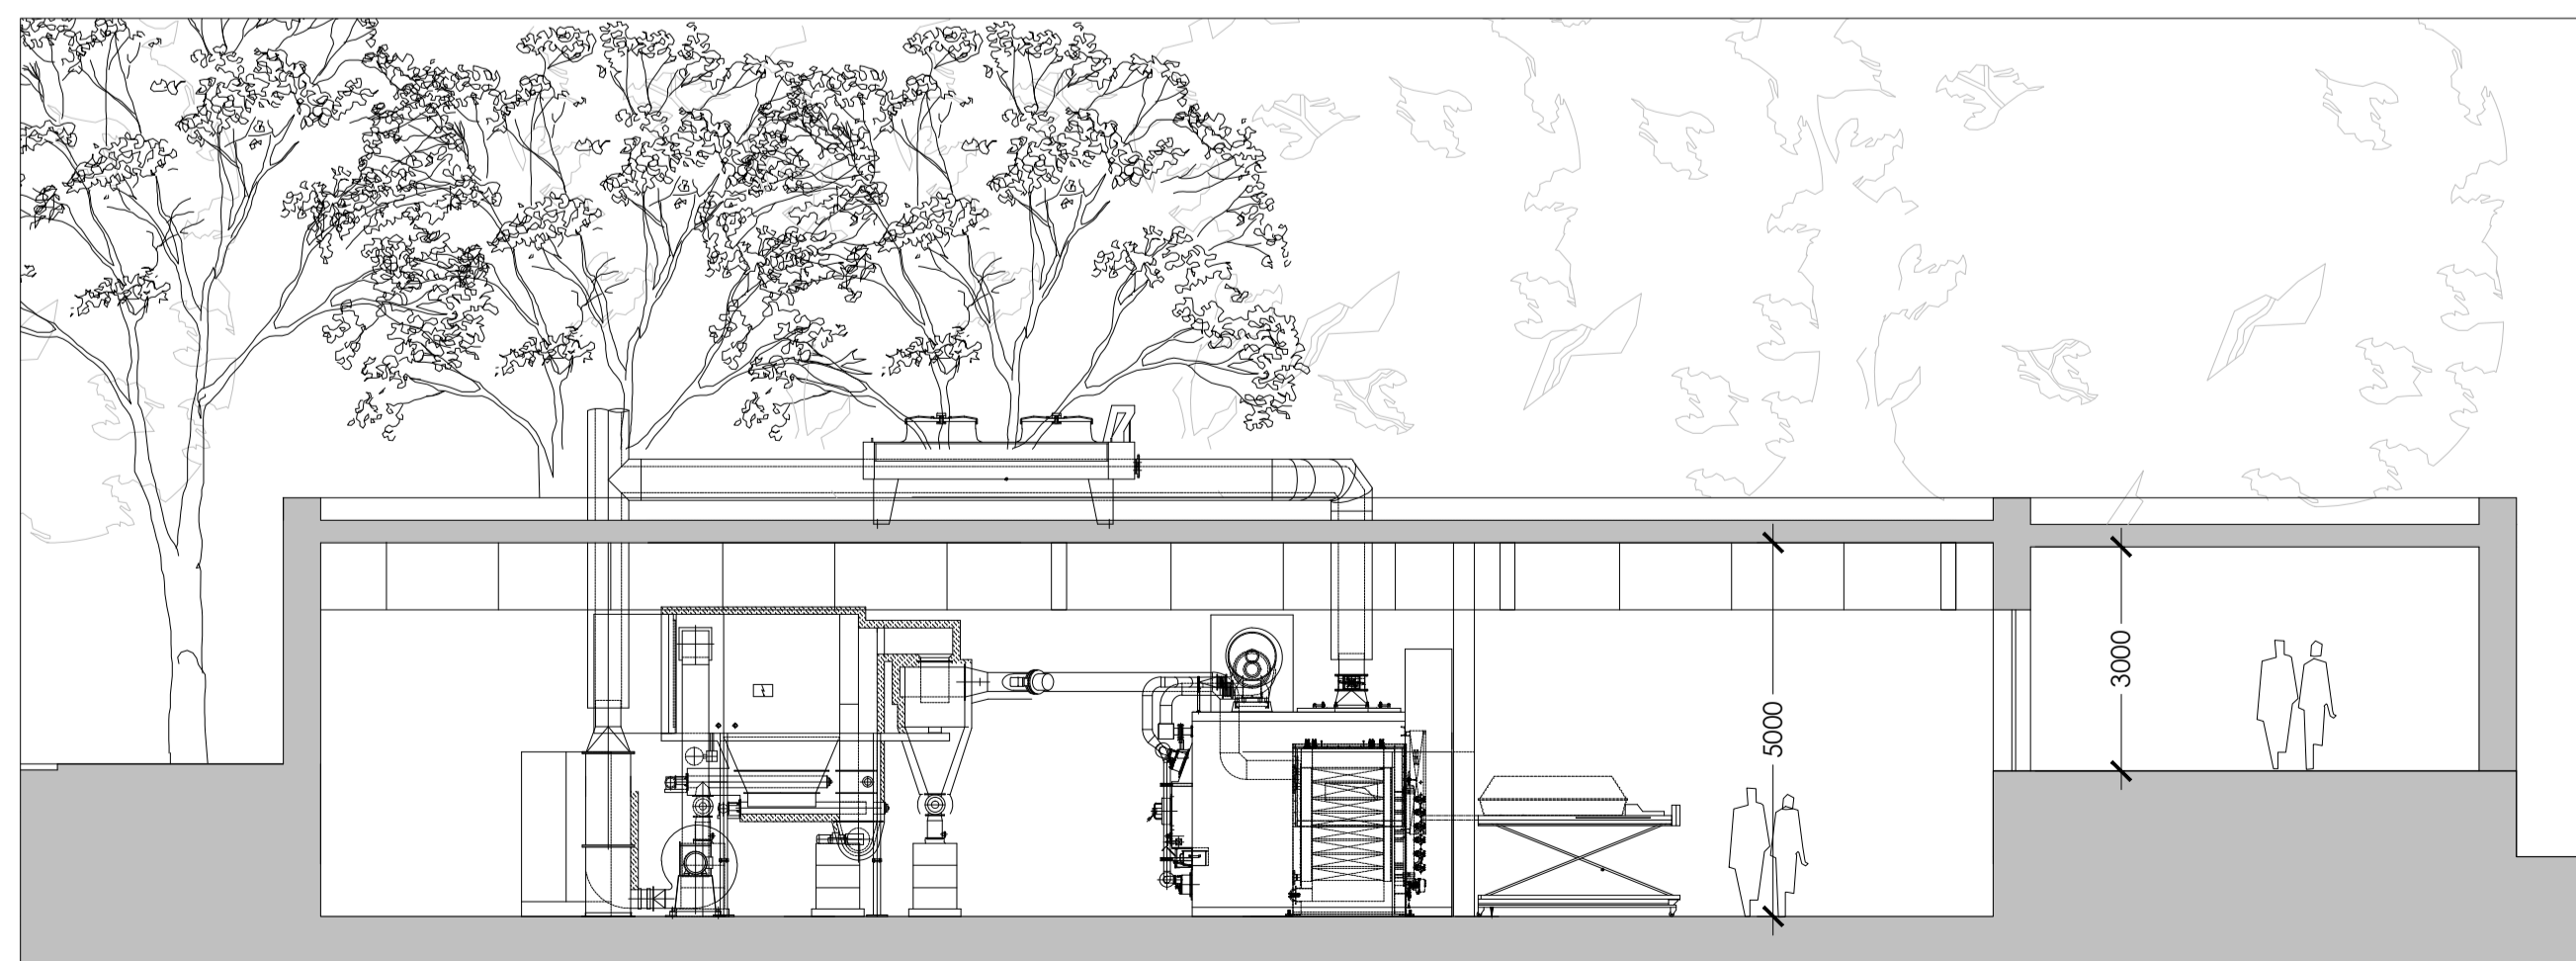


CROSS SECTION A-A scale 1:100

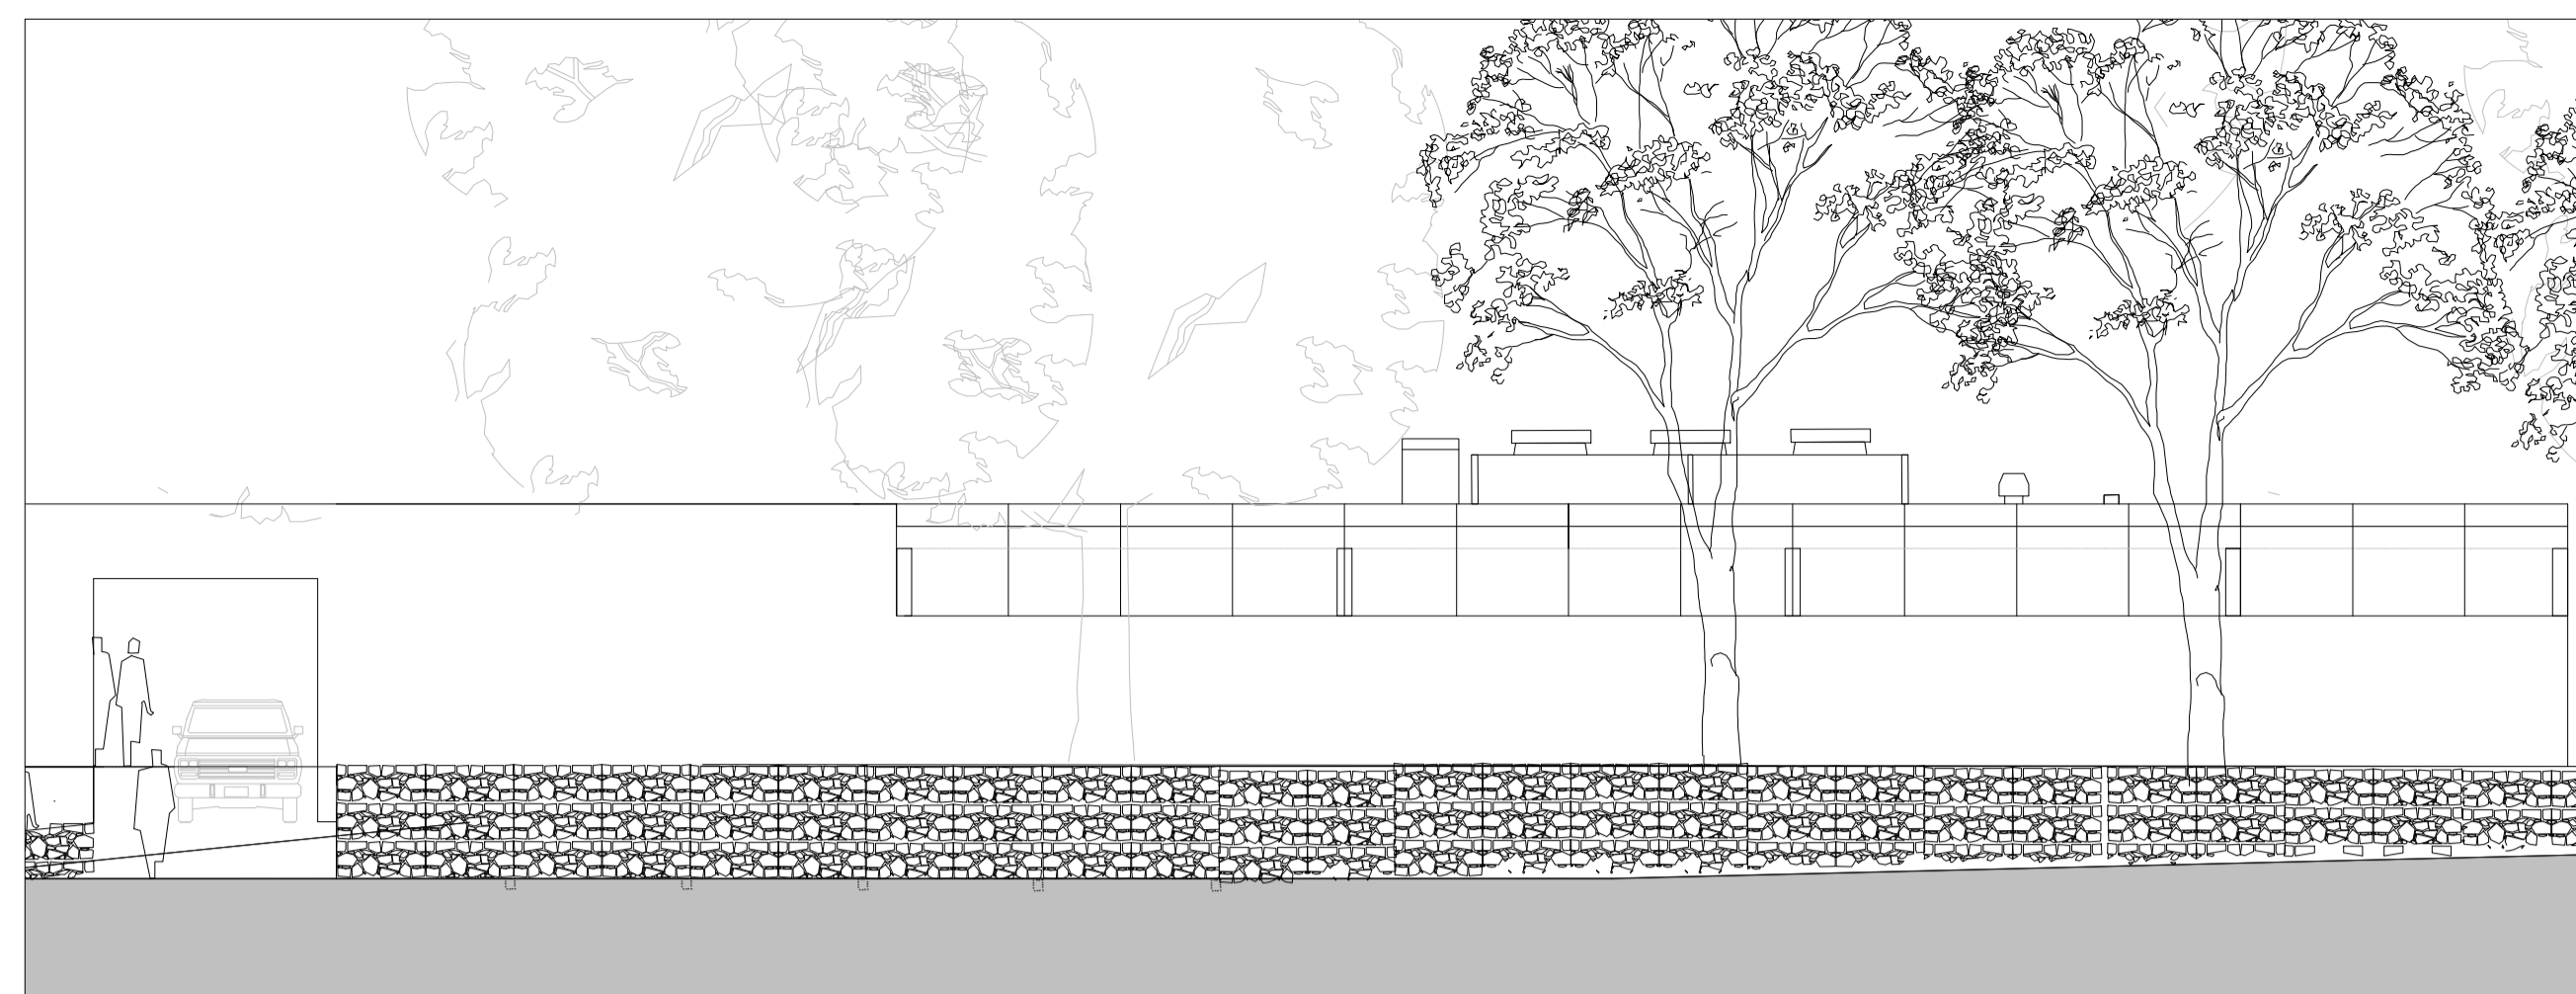


ELEVATION TO SOUTH



NORTH ELEVATION

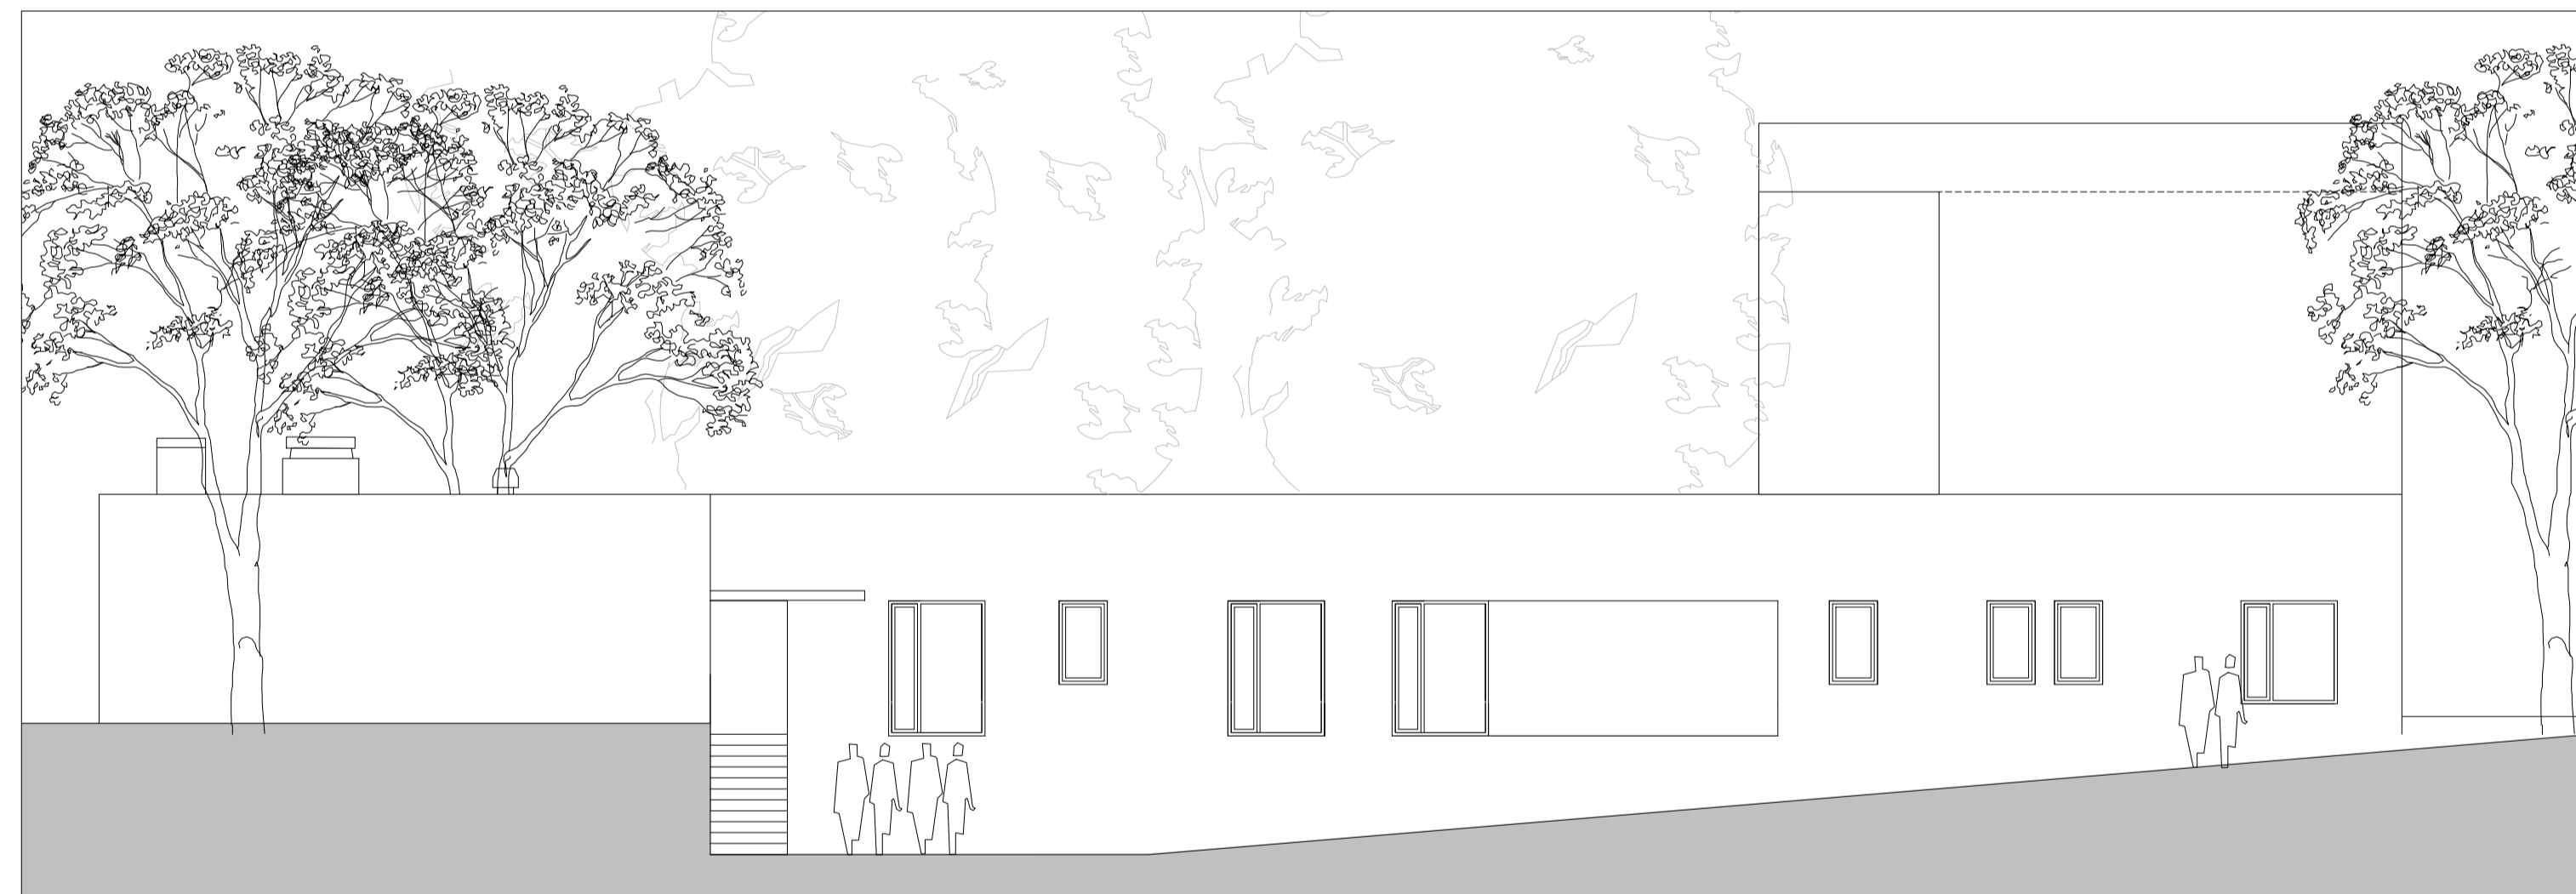


ELEVATION TO EAST

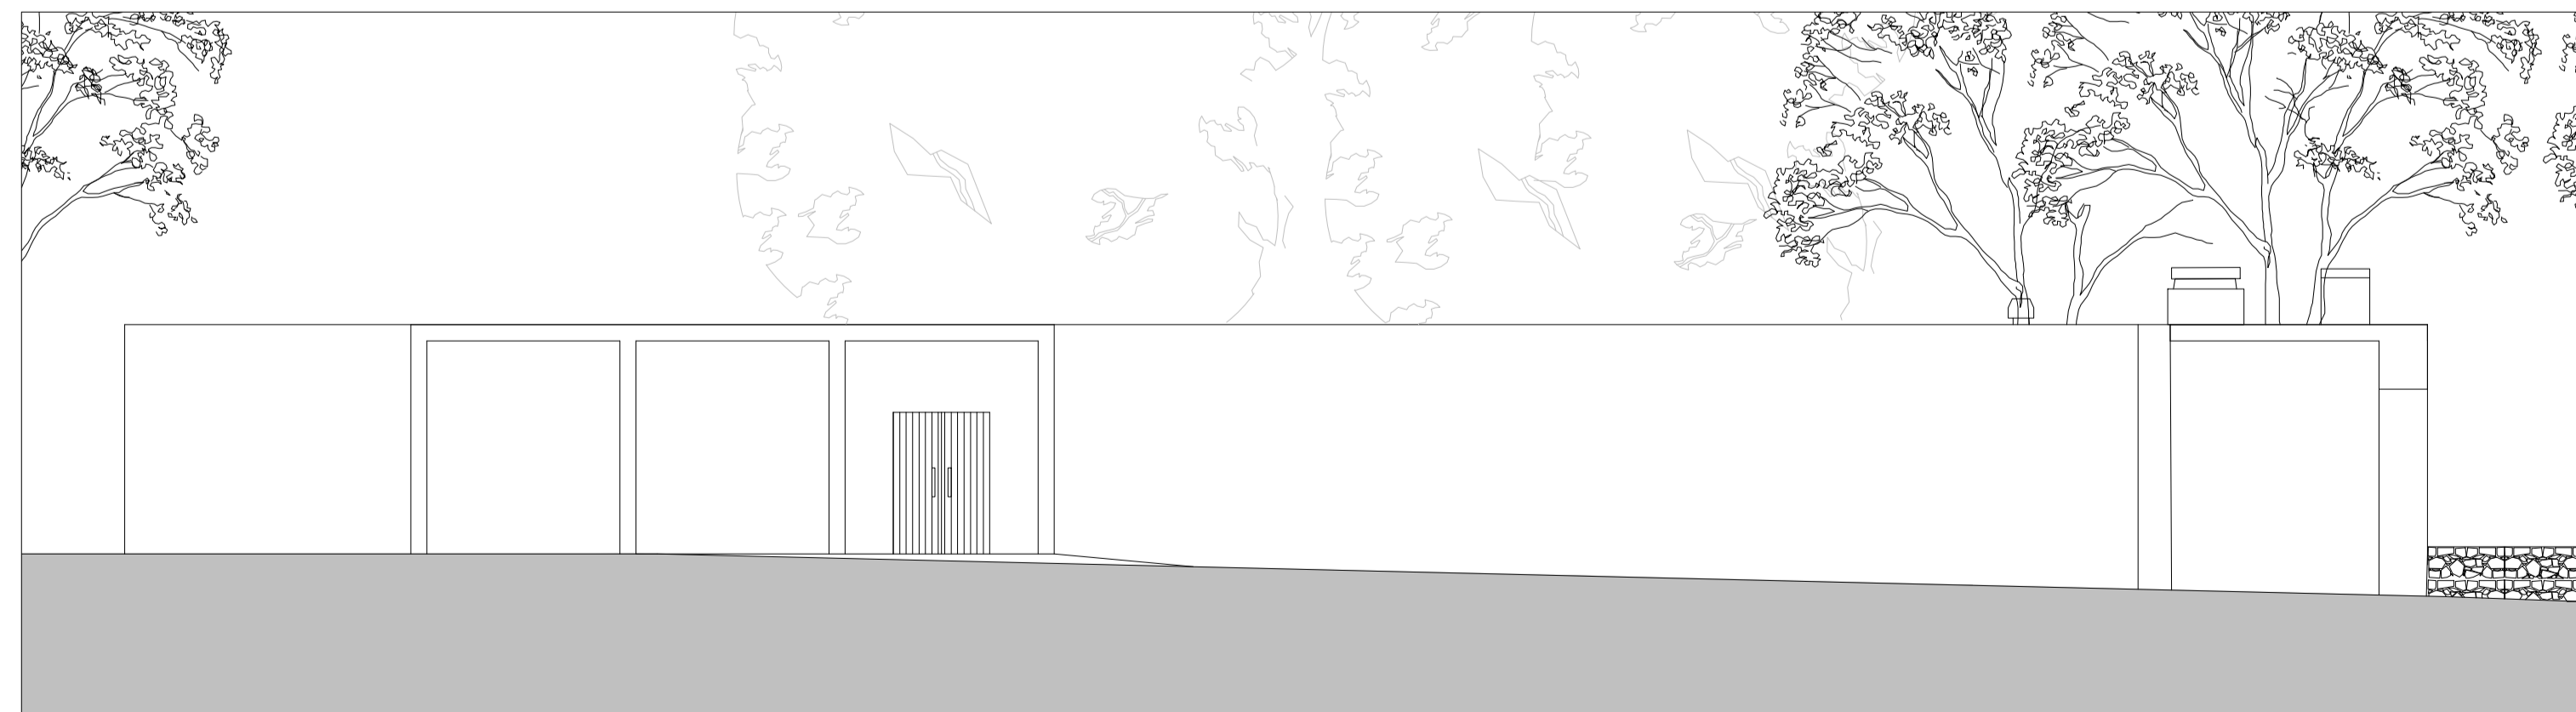

ELEVATION TO WEST

- MATERIALS GENERALLY
1. LIME RENDER /PRECAST CONCRETE/INSITU CONCRETE TO WALLS
  2. THERMALLY BROKEN GLAZING
  3. COURSED GRANITE RUBBLE
  4. SEDUM ROOF

Rev.	Date	Drawn	Description	Do not scale from this Drawing, use figured dimensions only. Check all dimensions on site before commencing work. Report any discrepancies to Architect before proceeding. This Drawing and Designs thereon are copyright of the County Council. ©	© - Ordnance Survey Ireland. All rights reserved. Licence number 2009/25/CCMA/ Dun Laoghaire-Rathdown County Council.	 Dun Laoghaire-Rathdown County Council	Job - PROPOSED NEW CREMATORIUM AND ASSOCIATED WORKS AT SHANGANAGH CEMETERY Date - 07/04/2016 Job No - 1785 Drg - CREMATORIUM AND ADMINISTRATION BUILDING	Scale - 1:100 Date - 07/04/2016 Job No - 1785 Chd. - 1785/P/003	Status - PART 8 CAD Ref - Drawing No - Rev -
------	------	-------	-------------	--	---	--	---	--	---