




BACK ELEVATION (Scale 1:100)

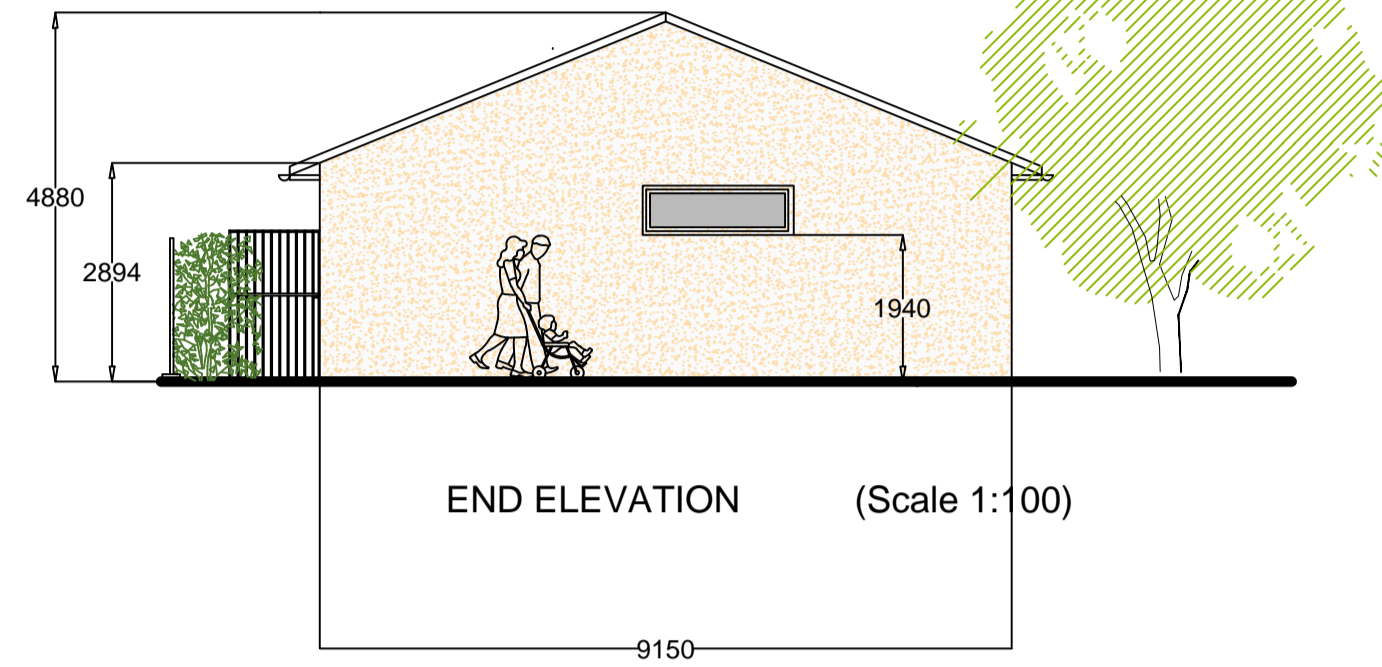

END ELEVATION (Scale 1:100)

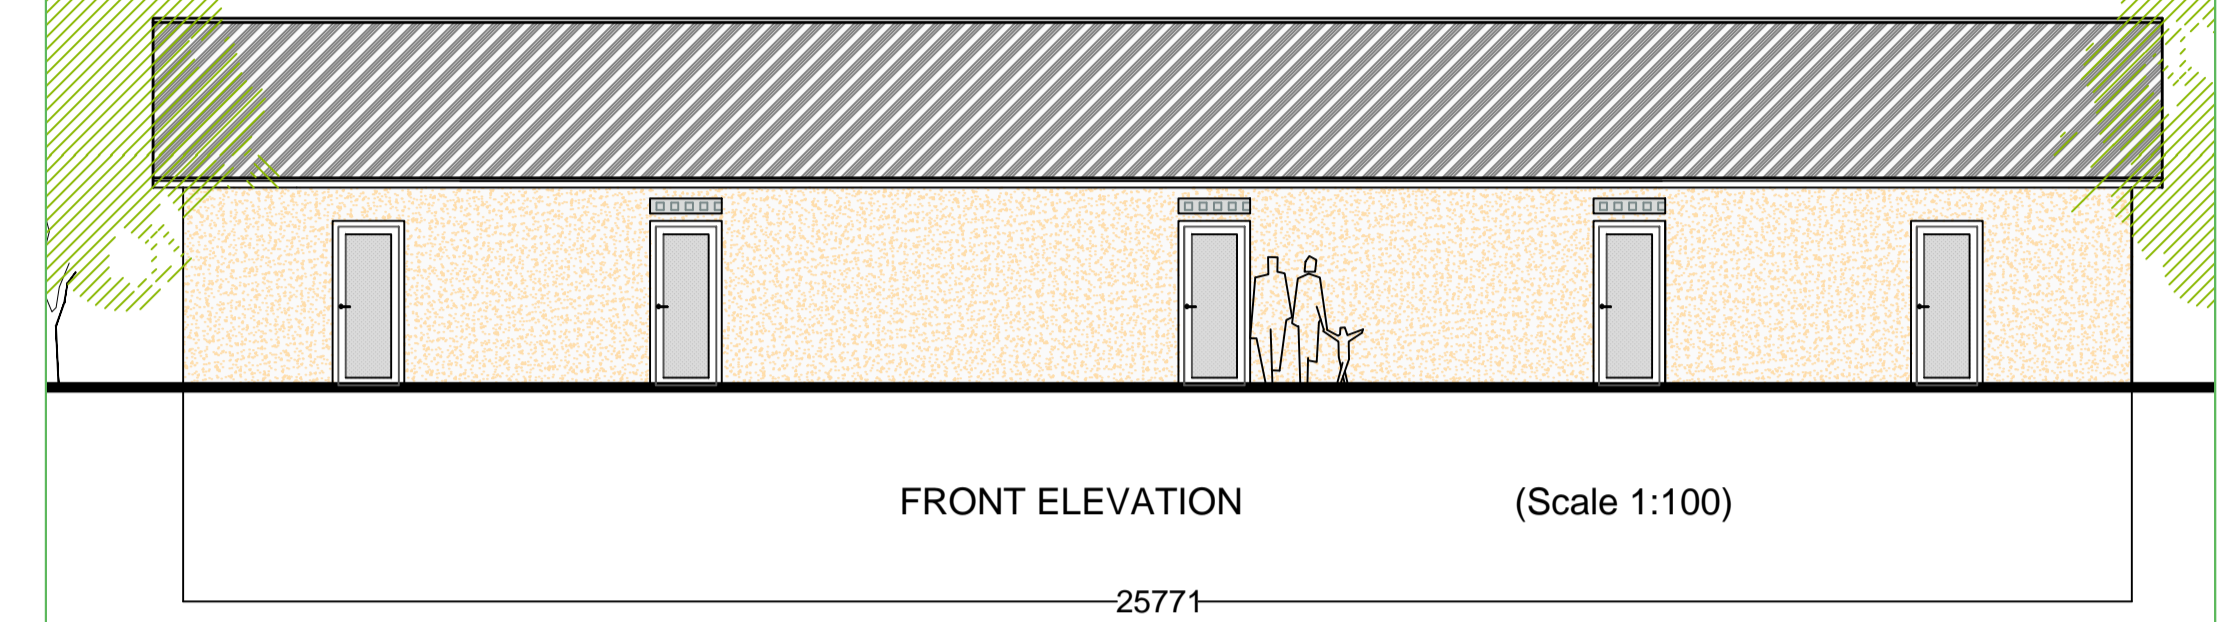

FRONT ELEVATION (Scale 1:100)

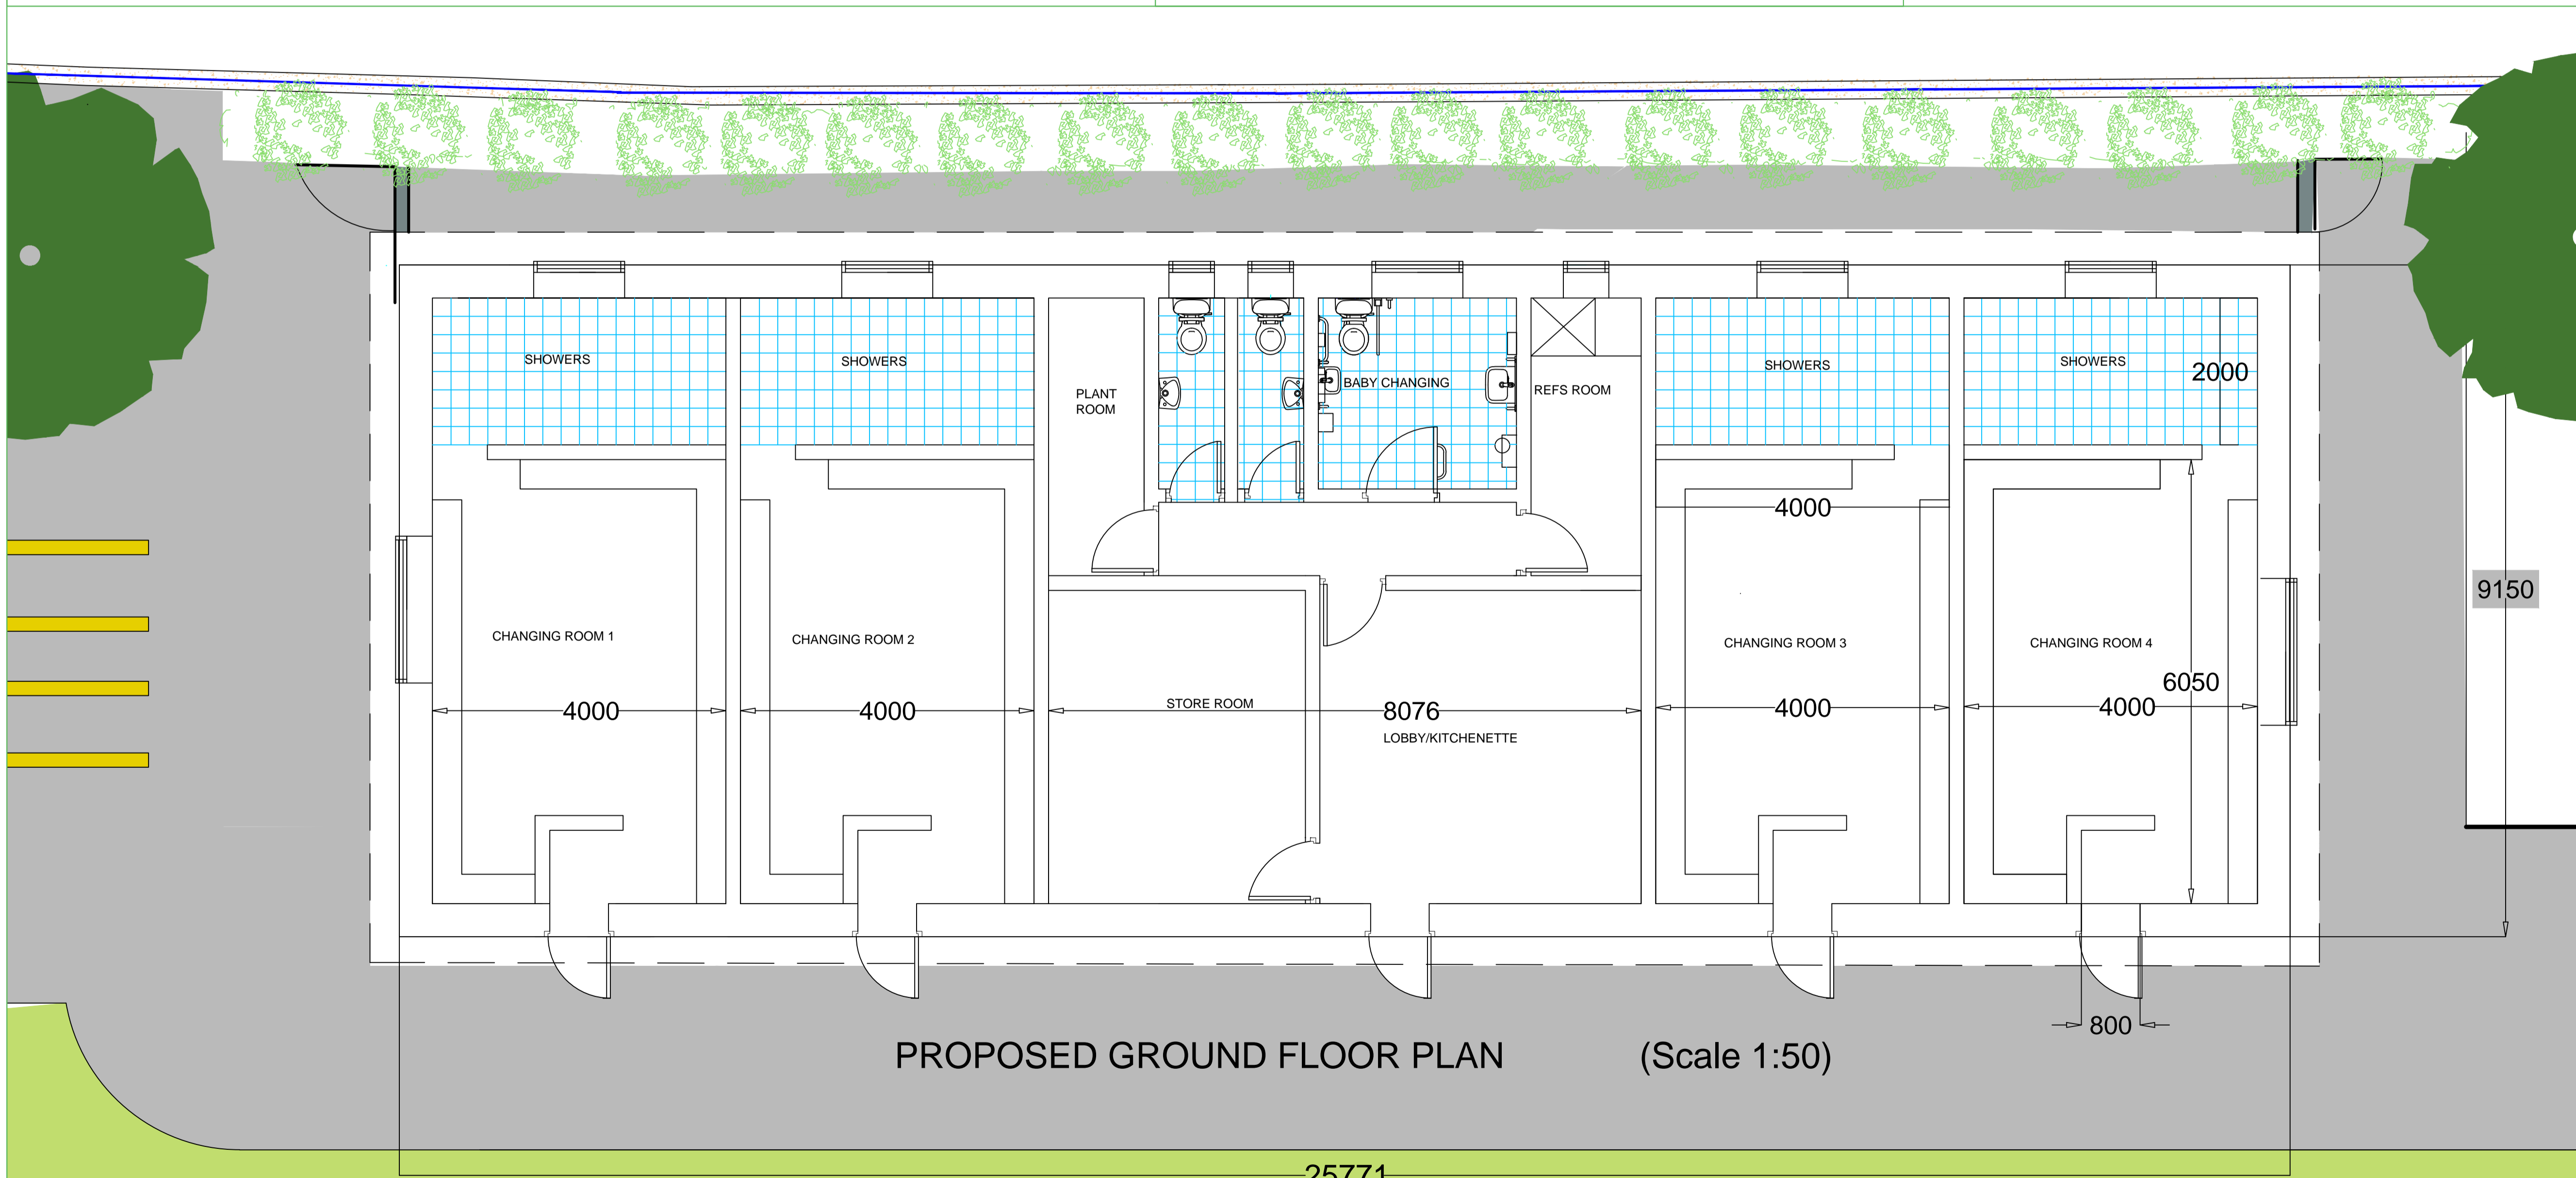

PROPOSED GROUND FLOOR PLAN (Scale 1:50)

Project Title:
 Proposed Development of
 Park & Recreational Facilities,
 Hudson Road, Glasthule,
 Dún Laoghaire, Co Dublin
 PC/PKS/03/16

Senior Parks Superintendent: Ruairí Ó Dúlaing
 Parks & Landscape Services
 Dún Laoghaire-Rathdown County Council
 County Hall, Marine Road, Dun laoghaire
 tel: 01 2054700 Fax 01 2841379 dlrcoco.ie

Drawing Title: Proposed Dressing rooms
 Drp 2099.04

Date: March '16 Scale: Various

Drawn By: BD Checked By: BT

