



FRONT ELEVATION OF GATEWAY STRUCTURE - Scale 1:25

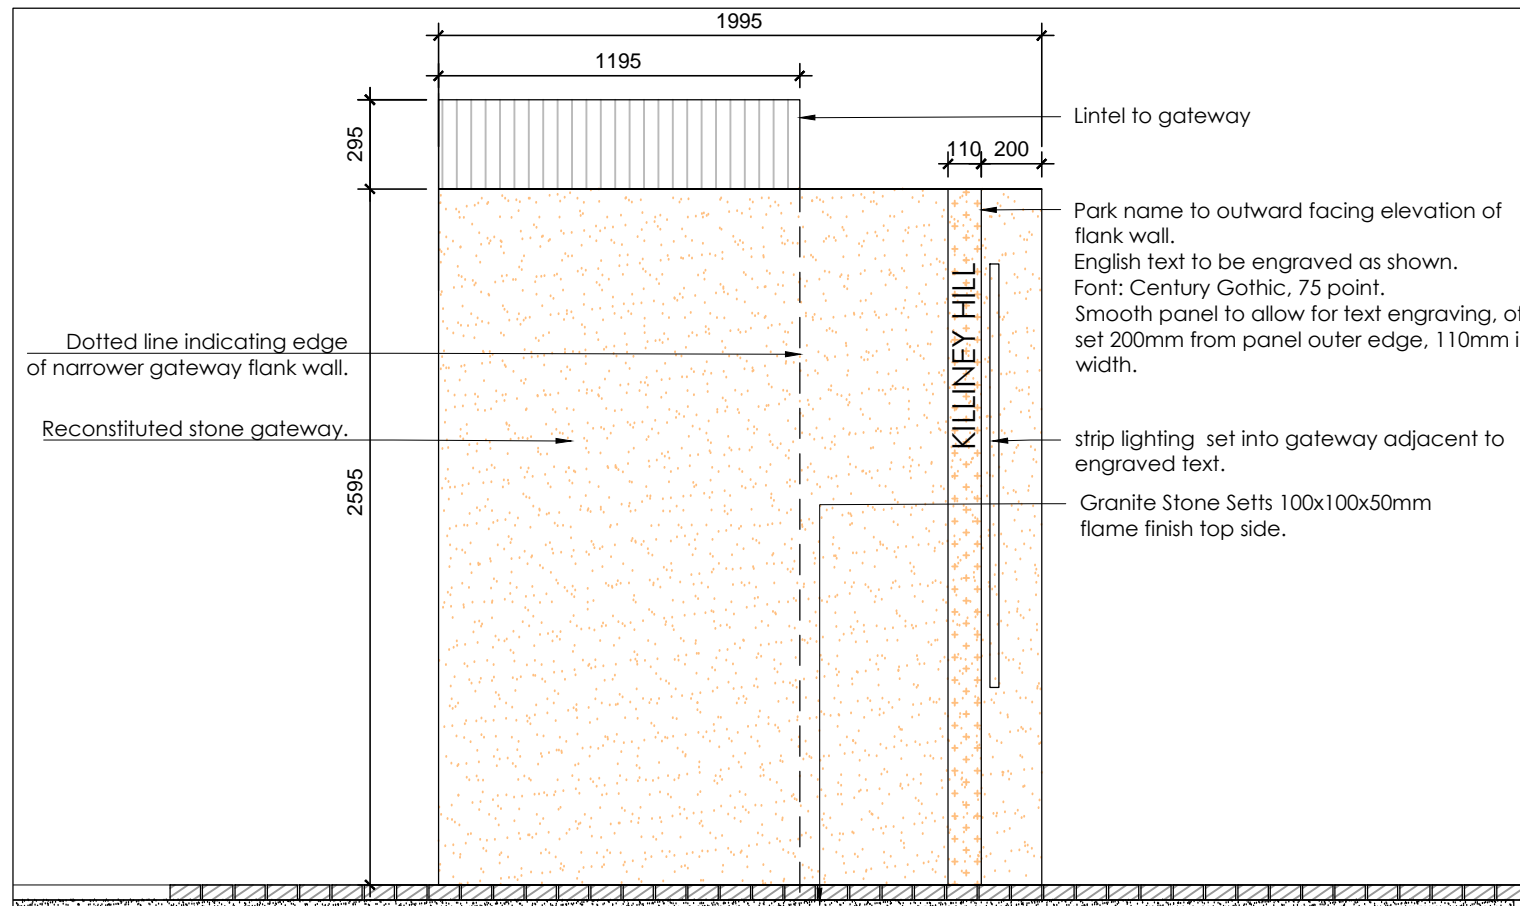

SIDE ELEVATION OF GATEWAY STRUCTURE - Scale 1:25

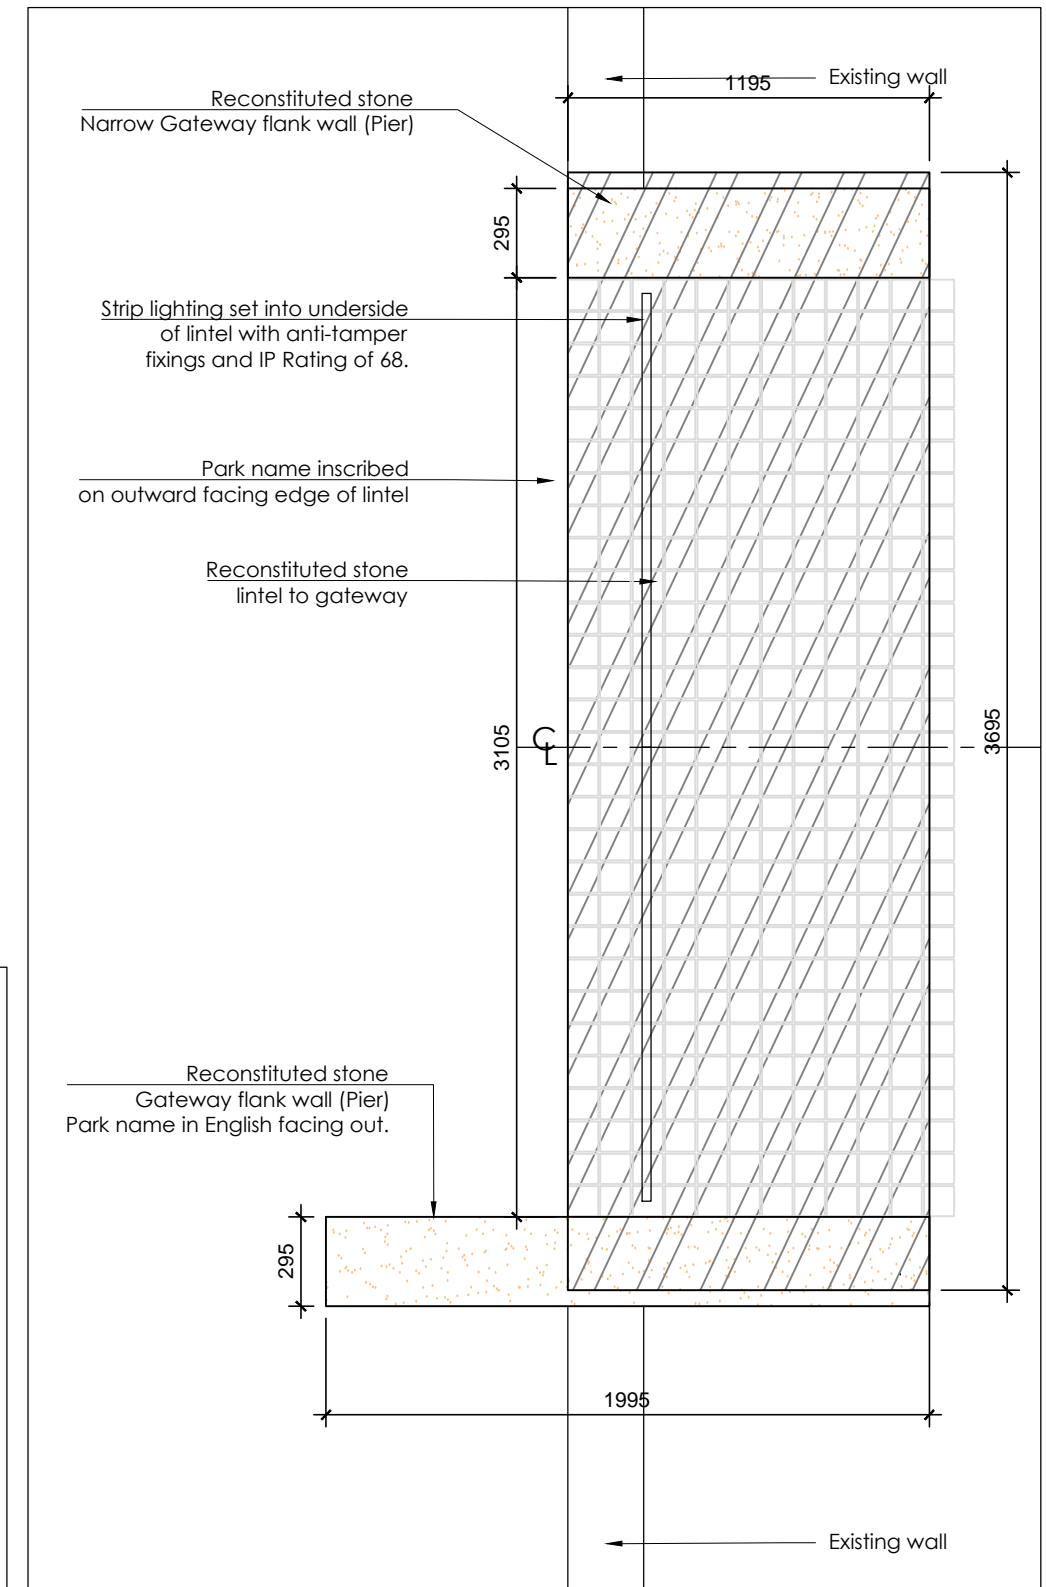

PLAN LAYOUT OF GATEWAY STRUCTURE Scale 1:25



Drawing Title:	Drawing Number:	Revision:	Scale:	Date:	Drawn:	Check:
KILLINEY HILL UNIVERSAL ACCESSIBLE ENTRANCE Gateway Structure	DLR-PK-2445-005	0	1/25 A3	Aug 2021	MC	EOB
Senior Parks Superintendent : Ruairí O'Dulaing County Hall, Dun Laoghaire, Co. Dublin.						